


DATE	
BY	
FINISHED	
SURVEY	
PLOTTED	
TEMP. LATE	
NOTE BOOK	
AREAS CHECKED	

DATE	
BY	
FINISHED	
SURVEY	
PLOTTED	
TEMP. LATE	
NOTE BOOK	
AREAS CHECKED	

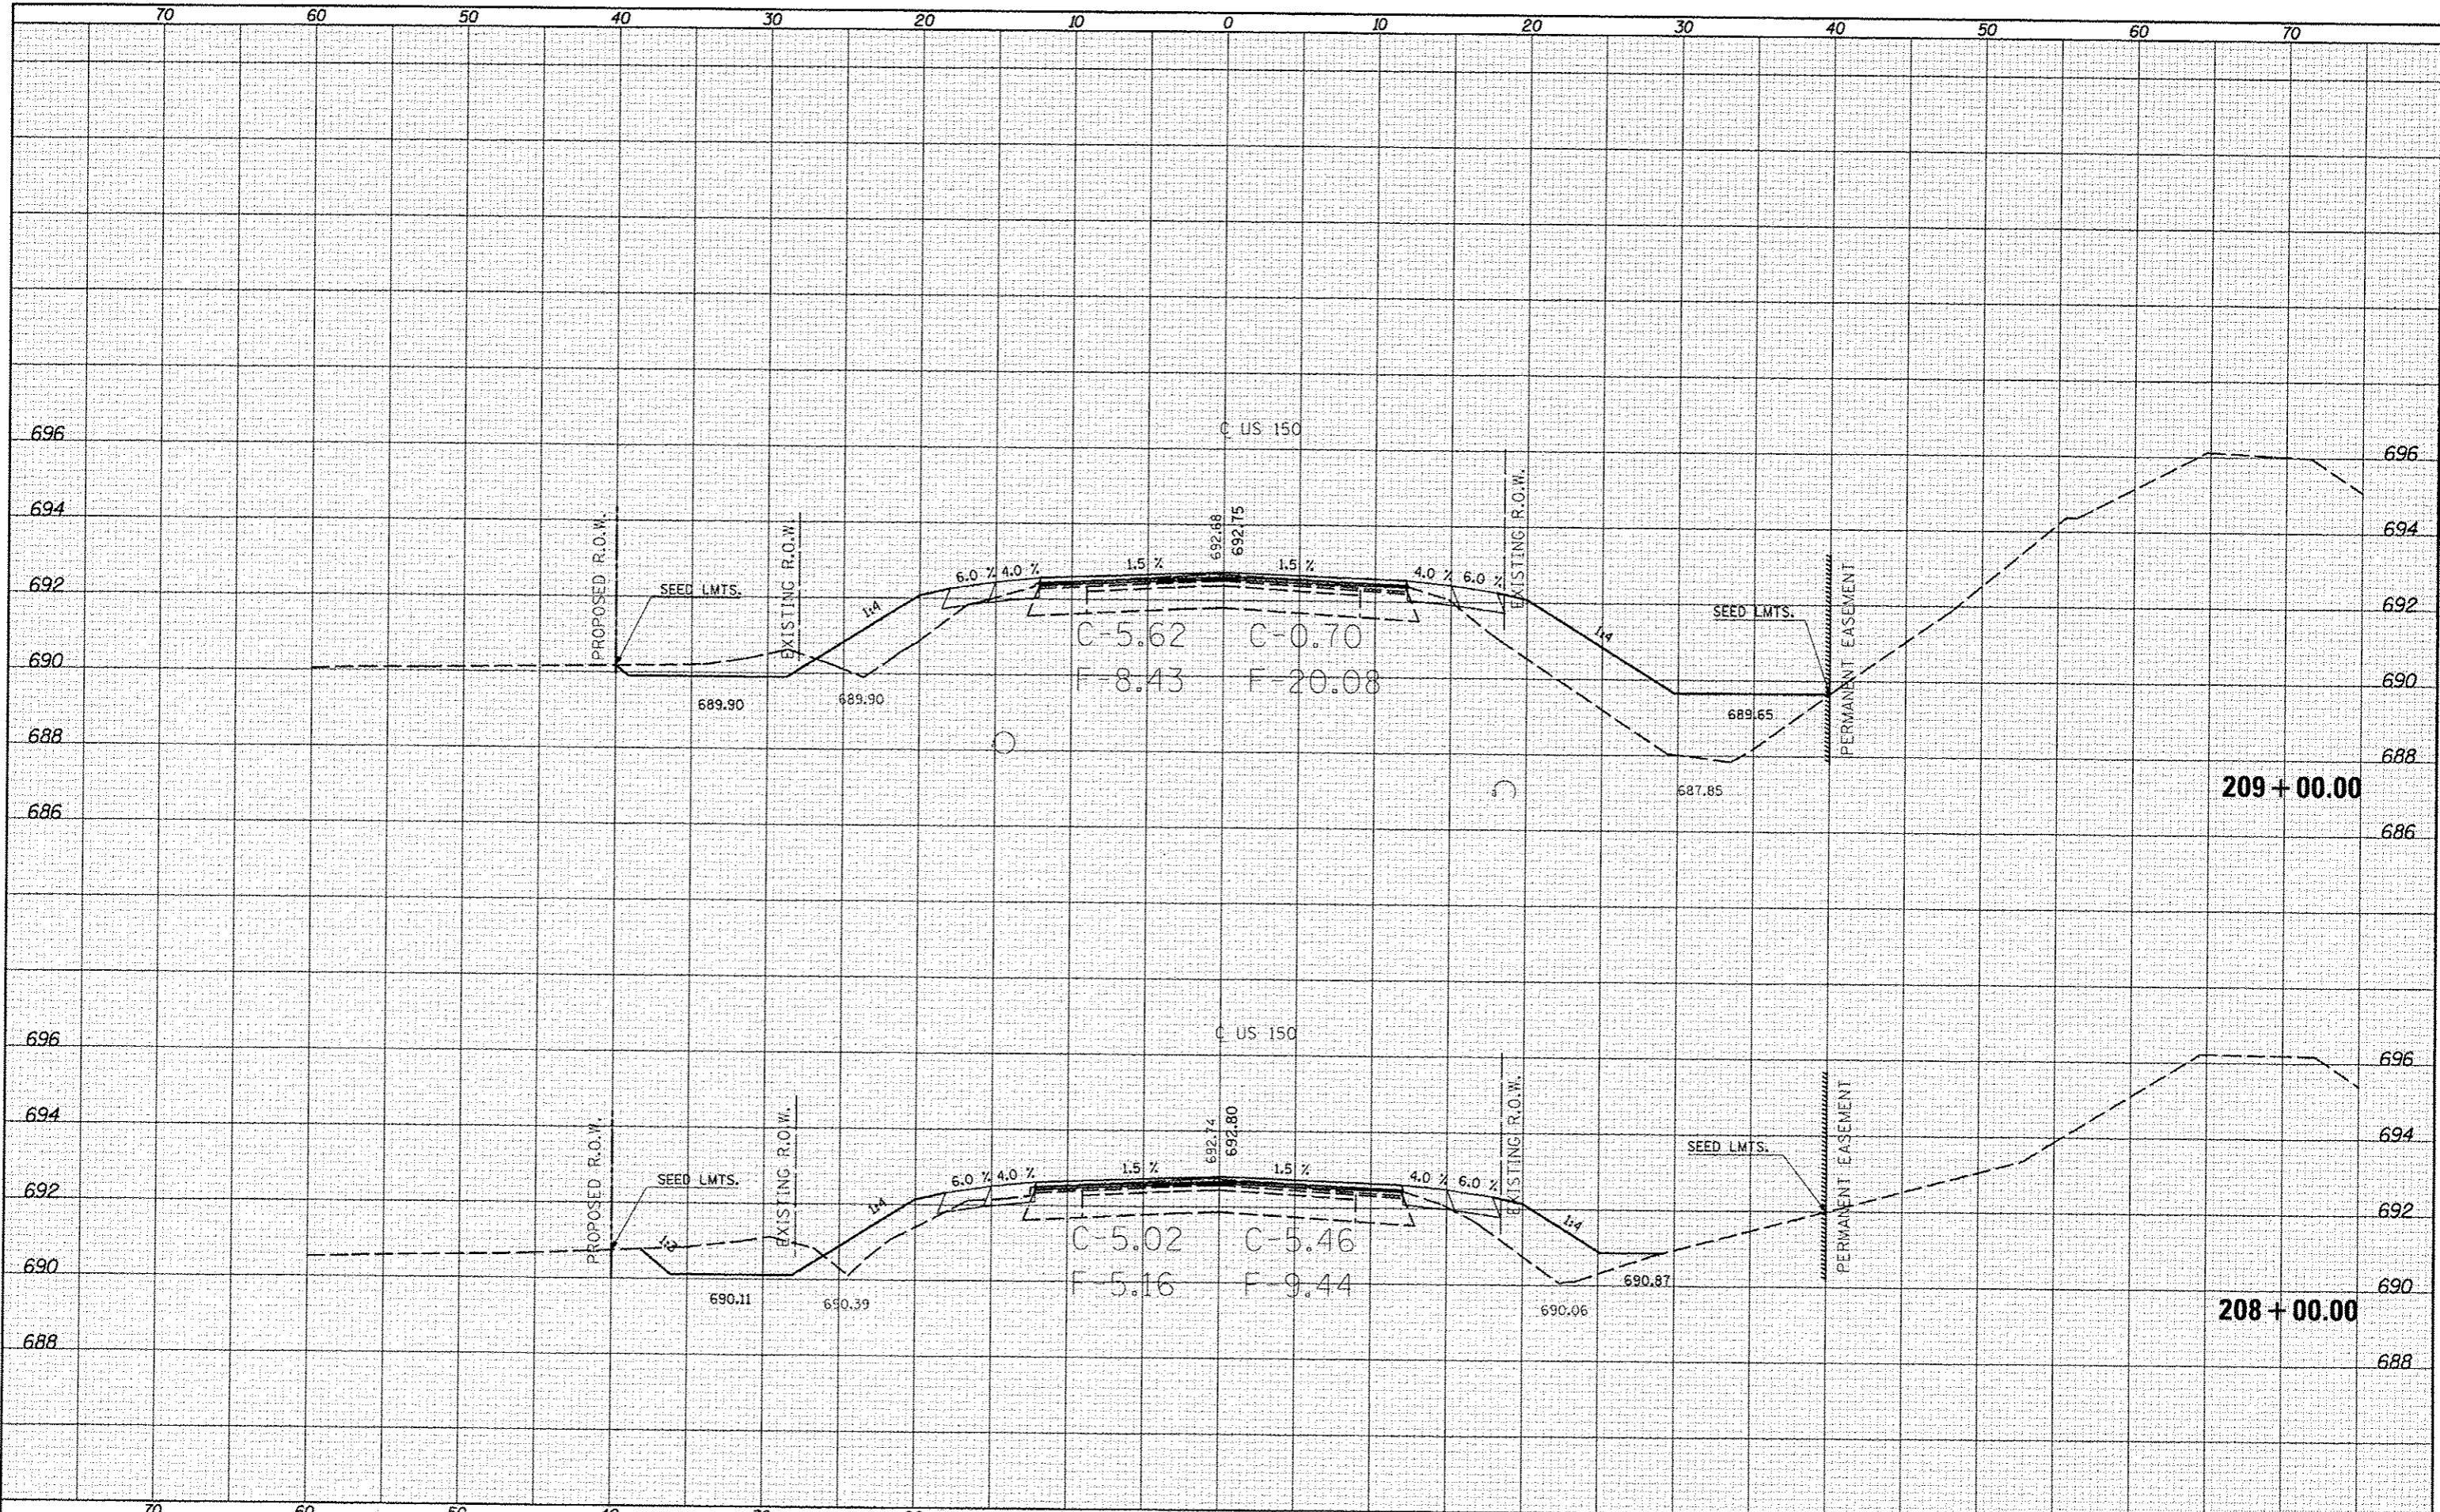

FILE NAME =
 c:\p\work\p\p\dot\c\ce-lack\jd\0253076\0570663

USER NAME = ce-lack.jd
 PLOT SCALE = 10.0000' / in.
 PLOT DATE = 10/18/2013

DESIGNED -
 DRAWN -
 CHECKED -
 DATE -

REVISED -
 REVISED -
 REVISED -
 REVISED -

**STATE OF ILLINOIS
 DEPARTMENT OF TRANSPORTATION**

US-150 CROSS SECTIONS

SCALE: SHEET 63 OF 207 SHEETS STA. 208+00.00 TO STA. 209+00.00

F.A. RTE.	SECTION	COUNTY	TOTAL SHEETS	SHEET NO.
*	(2X,3RS-3 & 2RS-4)	Champaign	551	375
*F.A.U. 7152 & F.A.S. 1512			CONTRACT NO. 70663	
ILLINOIS FED. AID PROJECT				