


DATE	
BY	
SURVEYED	
NOTED	
PLANNED	
AREAS	
NOTE BOOK	
NO.	

DATE	
BY	
SURVEYED	
NOTED	
PLANNED	
AREAS	
NOTE BOOK	
NO.	

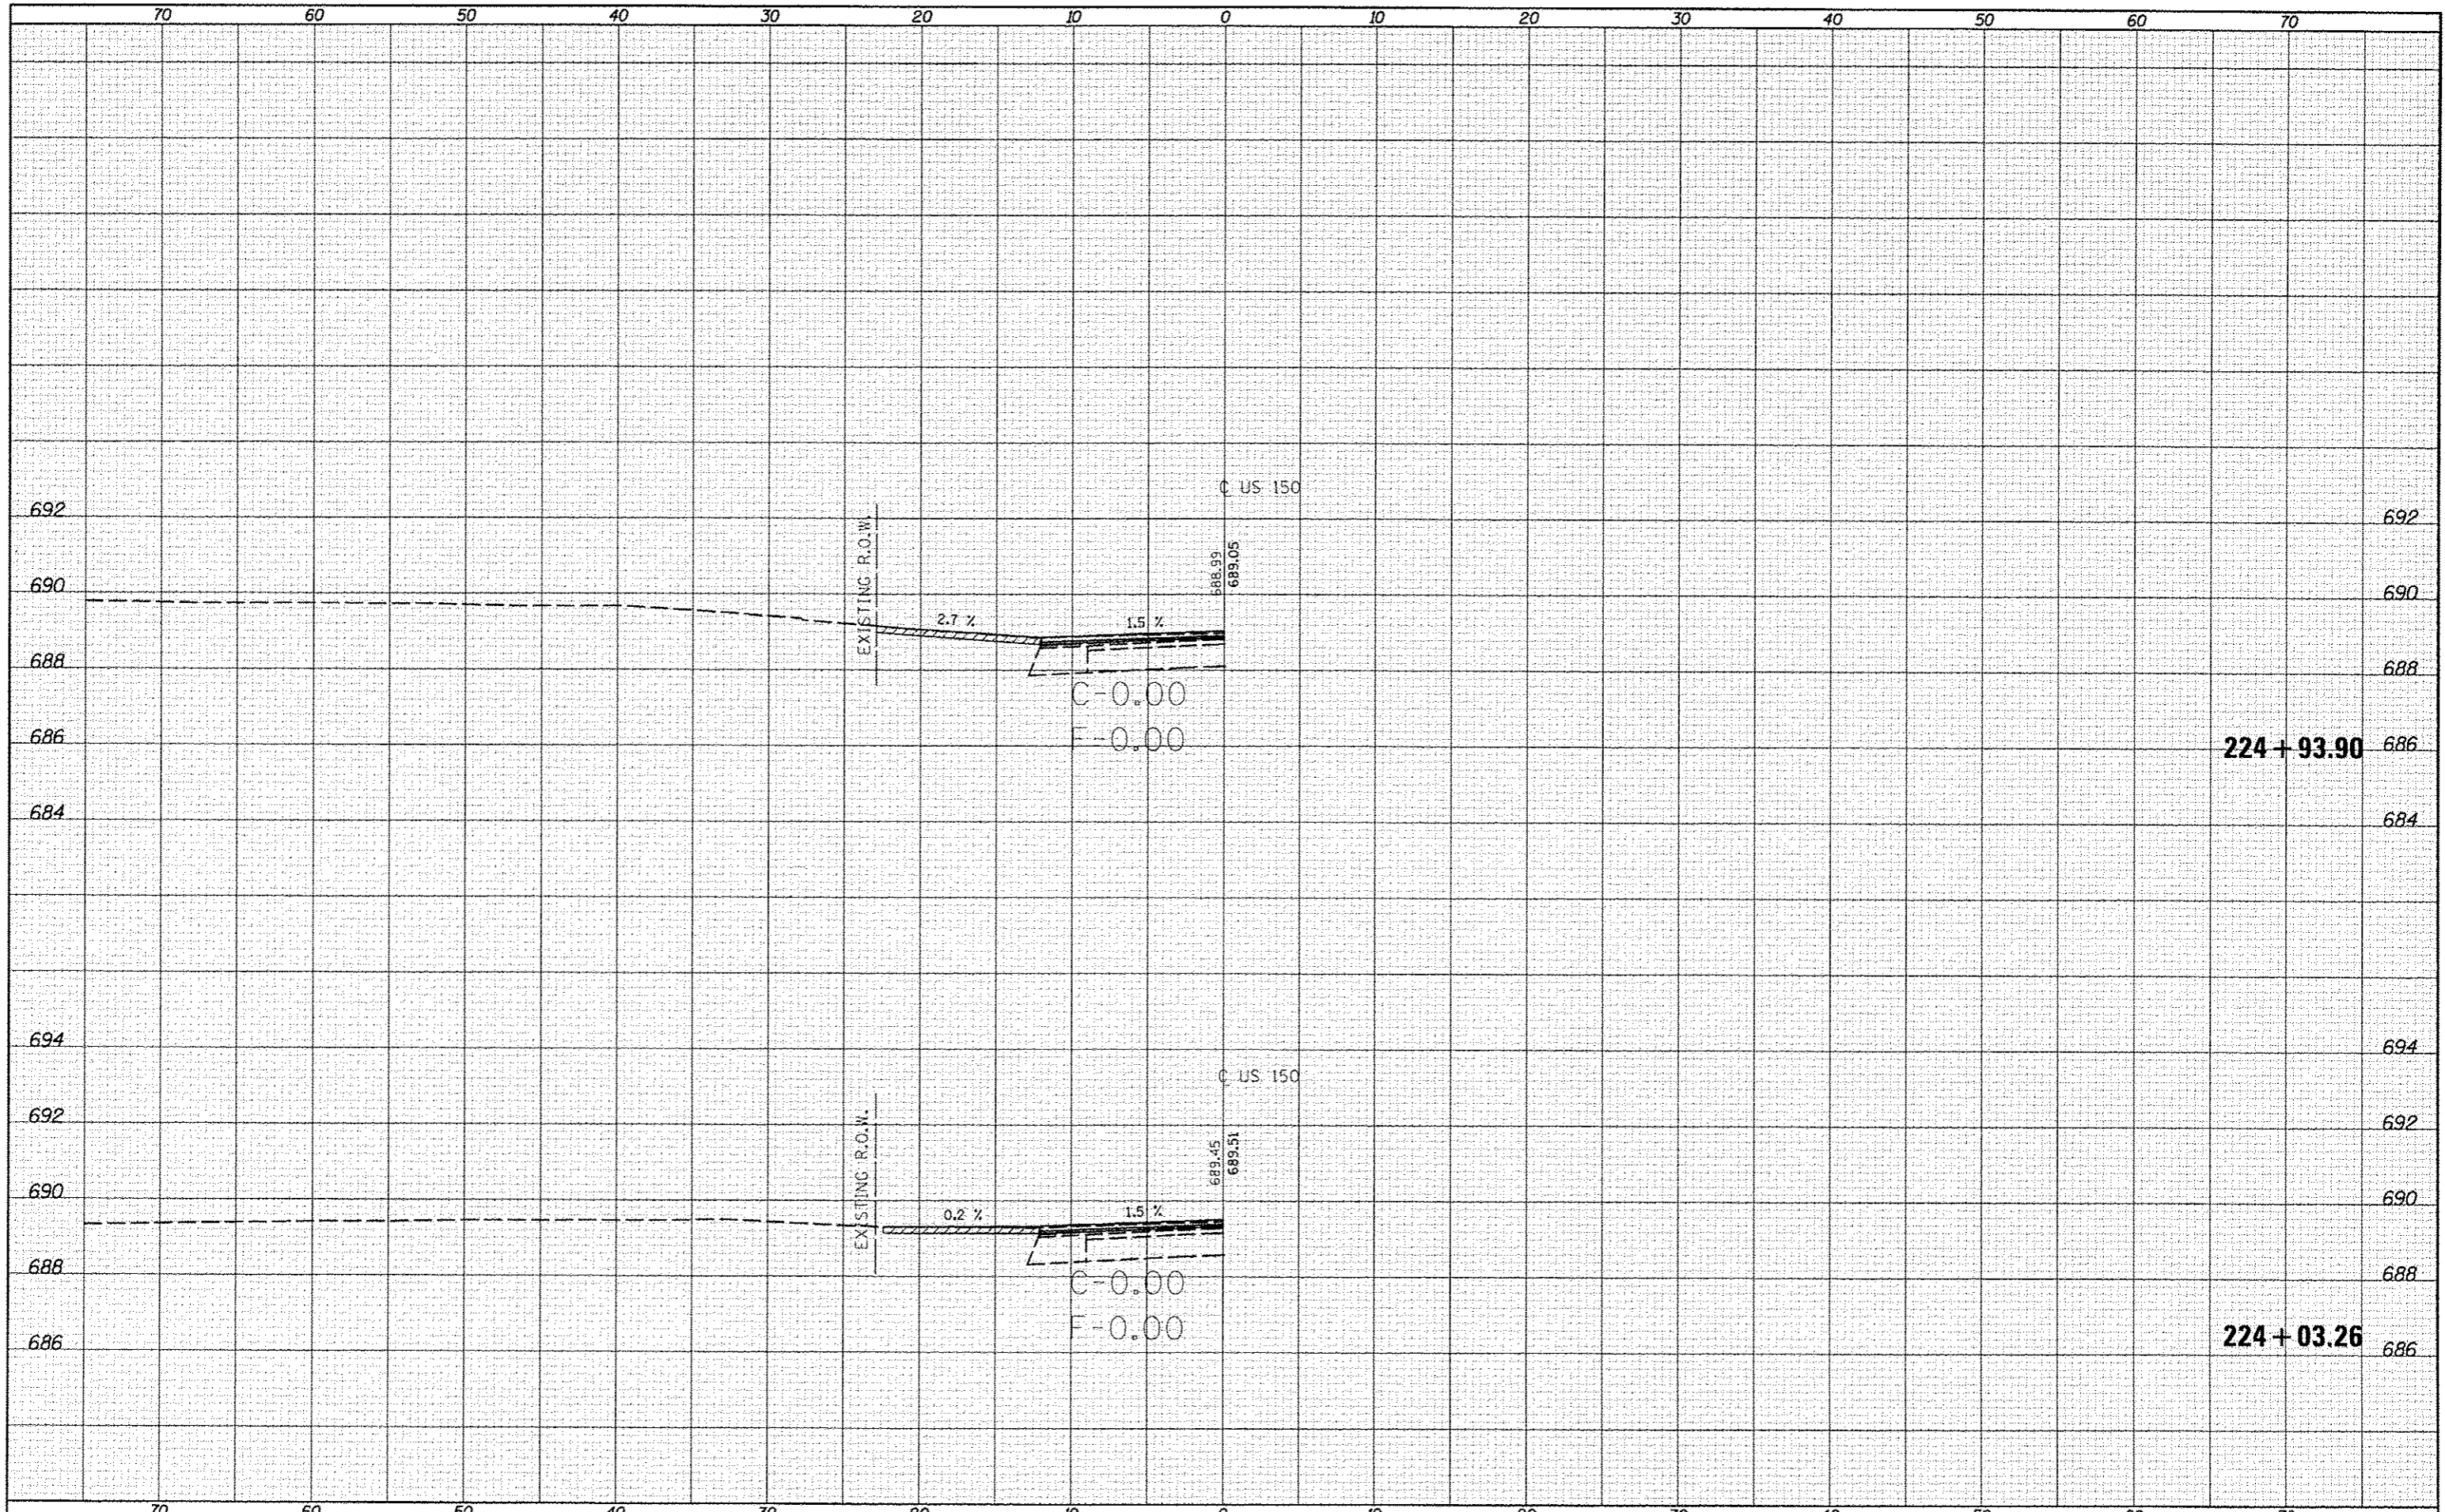

FILE NAME =
 c:\pwork\p\uidot\cconlock\j\0253876\0570663

USER NAME = cconlock.j
 PLOT SCALE = 10.0000" / 1"
 PLOT DATE = 10/18/2013

DESIGNED -	REVISED -
DRAWN -	REVISED -
CHECKED -	REVISED -
DATE -	REVISED -

STATE OF ILLINOIS
 DEPARTMENT OF TRANSPORTATION

US-150 CROSS SECTIONS
 SCALE: SHEET 73 OF 207 SHEETS STA. 224+03.26 TO STA. 224+93.90

F.A.S. RTE.	SECTION	COUNTY	TOTAL SHEETS	SHEET NO.
*	12X, JRS-3 & 2RS-4	Champaign	551	385
*F.A.U. 7152 & F.A.S. 1512			CONTRACT NO. 70663	
[ILLINOIS] FED. AID PROJECT				