


DATE	
BY	
FINAL SURVEYED	
BOOK PLOTTED	
NO. NOTE BOOK	
NO. TEMPLATE	
NO. AREAS CHECKED	

DATE	
BY	
ORIGINAL SURVEYED	
BOOK PLOTTED	
NO. NOTE BOOK	
NO. TEMPLATE	
NO. AREAS CHECKED	

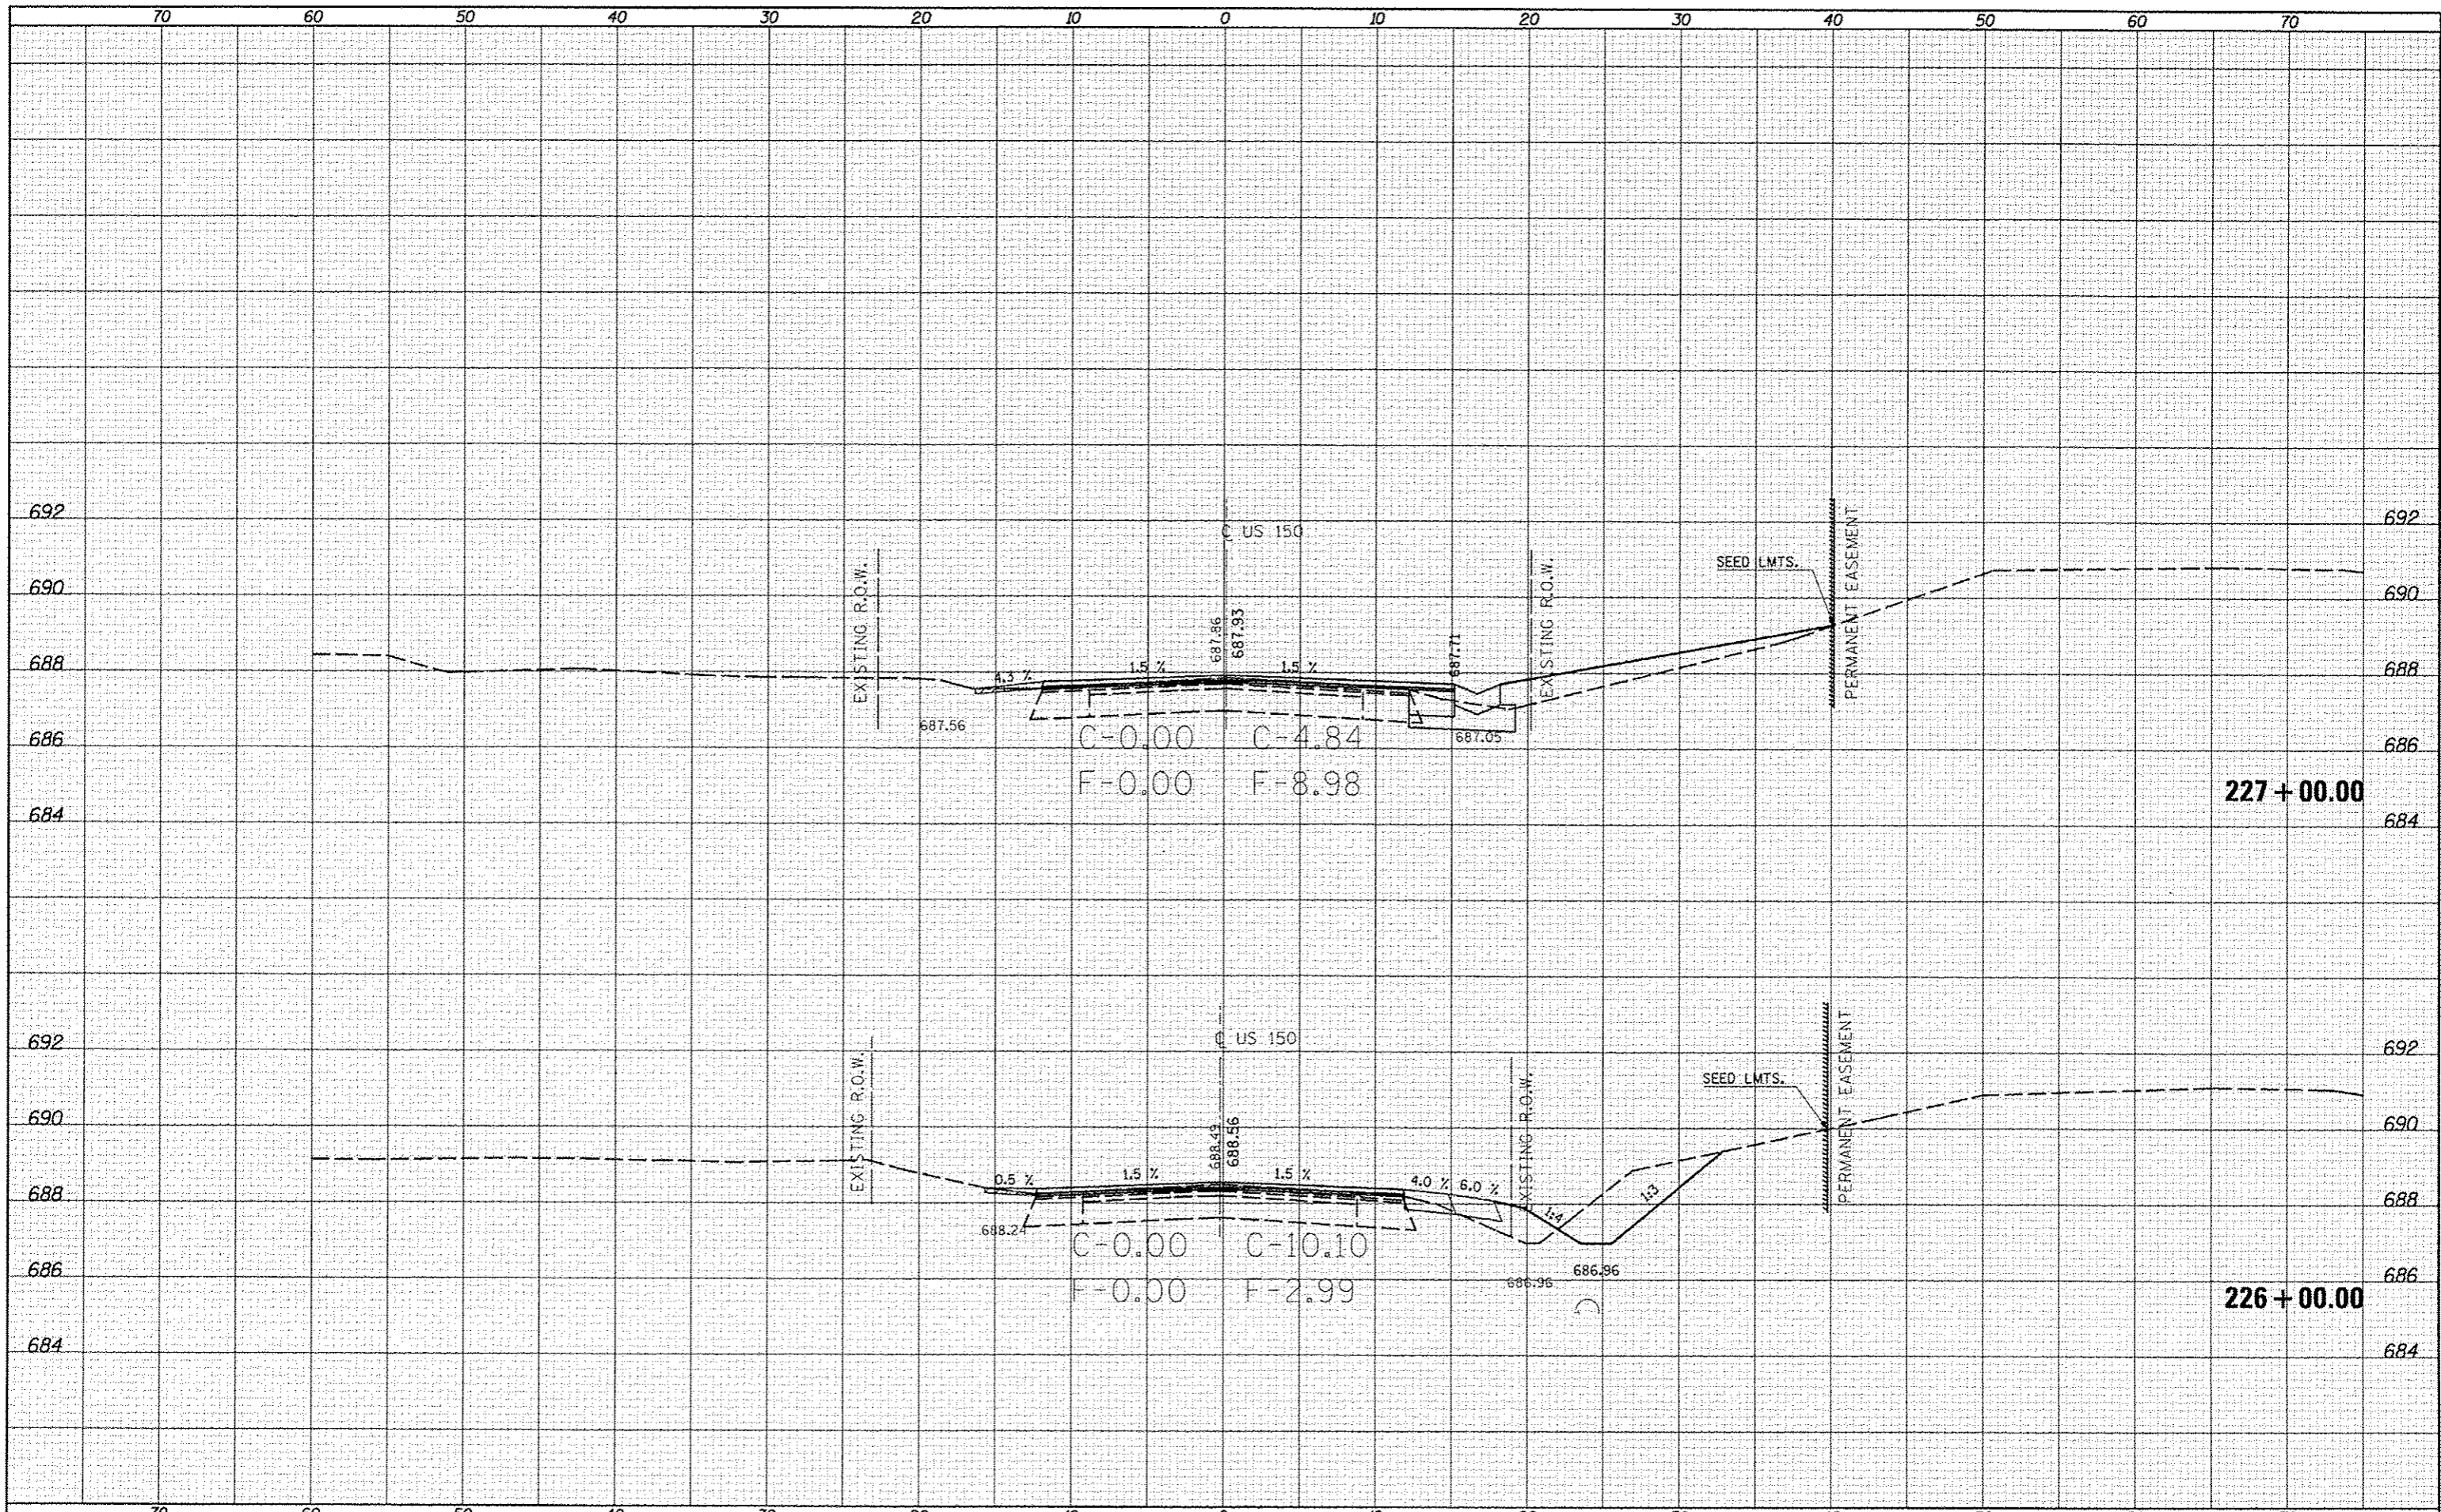

FILE NAME : c:\pwwork\pwwork\cearlock_jd\253076\0570663

USER NAME : cearlock_jd
 PLOT SCALE = 1/8" = 10' / in.
 PLOT DATE = 10/18/2013

DESIGNED -
 DRAWN -
 CHECKED -
 DATE -

REVISED -
 REVISED -
 REVISED -
 REVISED -

STATE OF ILLINOIS
 DEPARTMENT OF TRANSPORTATION

US-150 CROSS SECTIONS

SCALE: SHEET 75 OF 207 SHEETS STA. 226+00.00 TO STA. 227+00.00

F.A.U. RTE.	SECTION	COUNTY	TOTAL SHEETS	SHEET NO.
• F.A.U. 7152 & F.A.S. 1512	(2X,3)RS-3 & 2RS-4	Champaign	551	387
			CONTRACT NO. 70663	
ILLINOIS FED. AID PROJECT				