


BY	DATE

BY	DATE

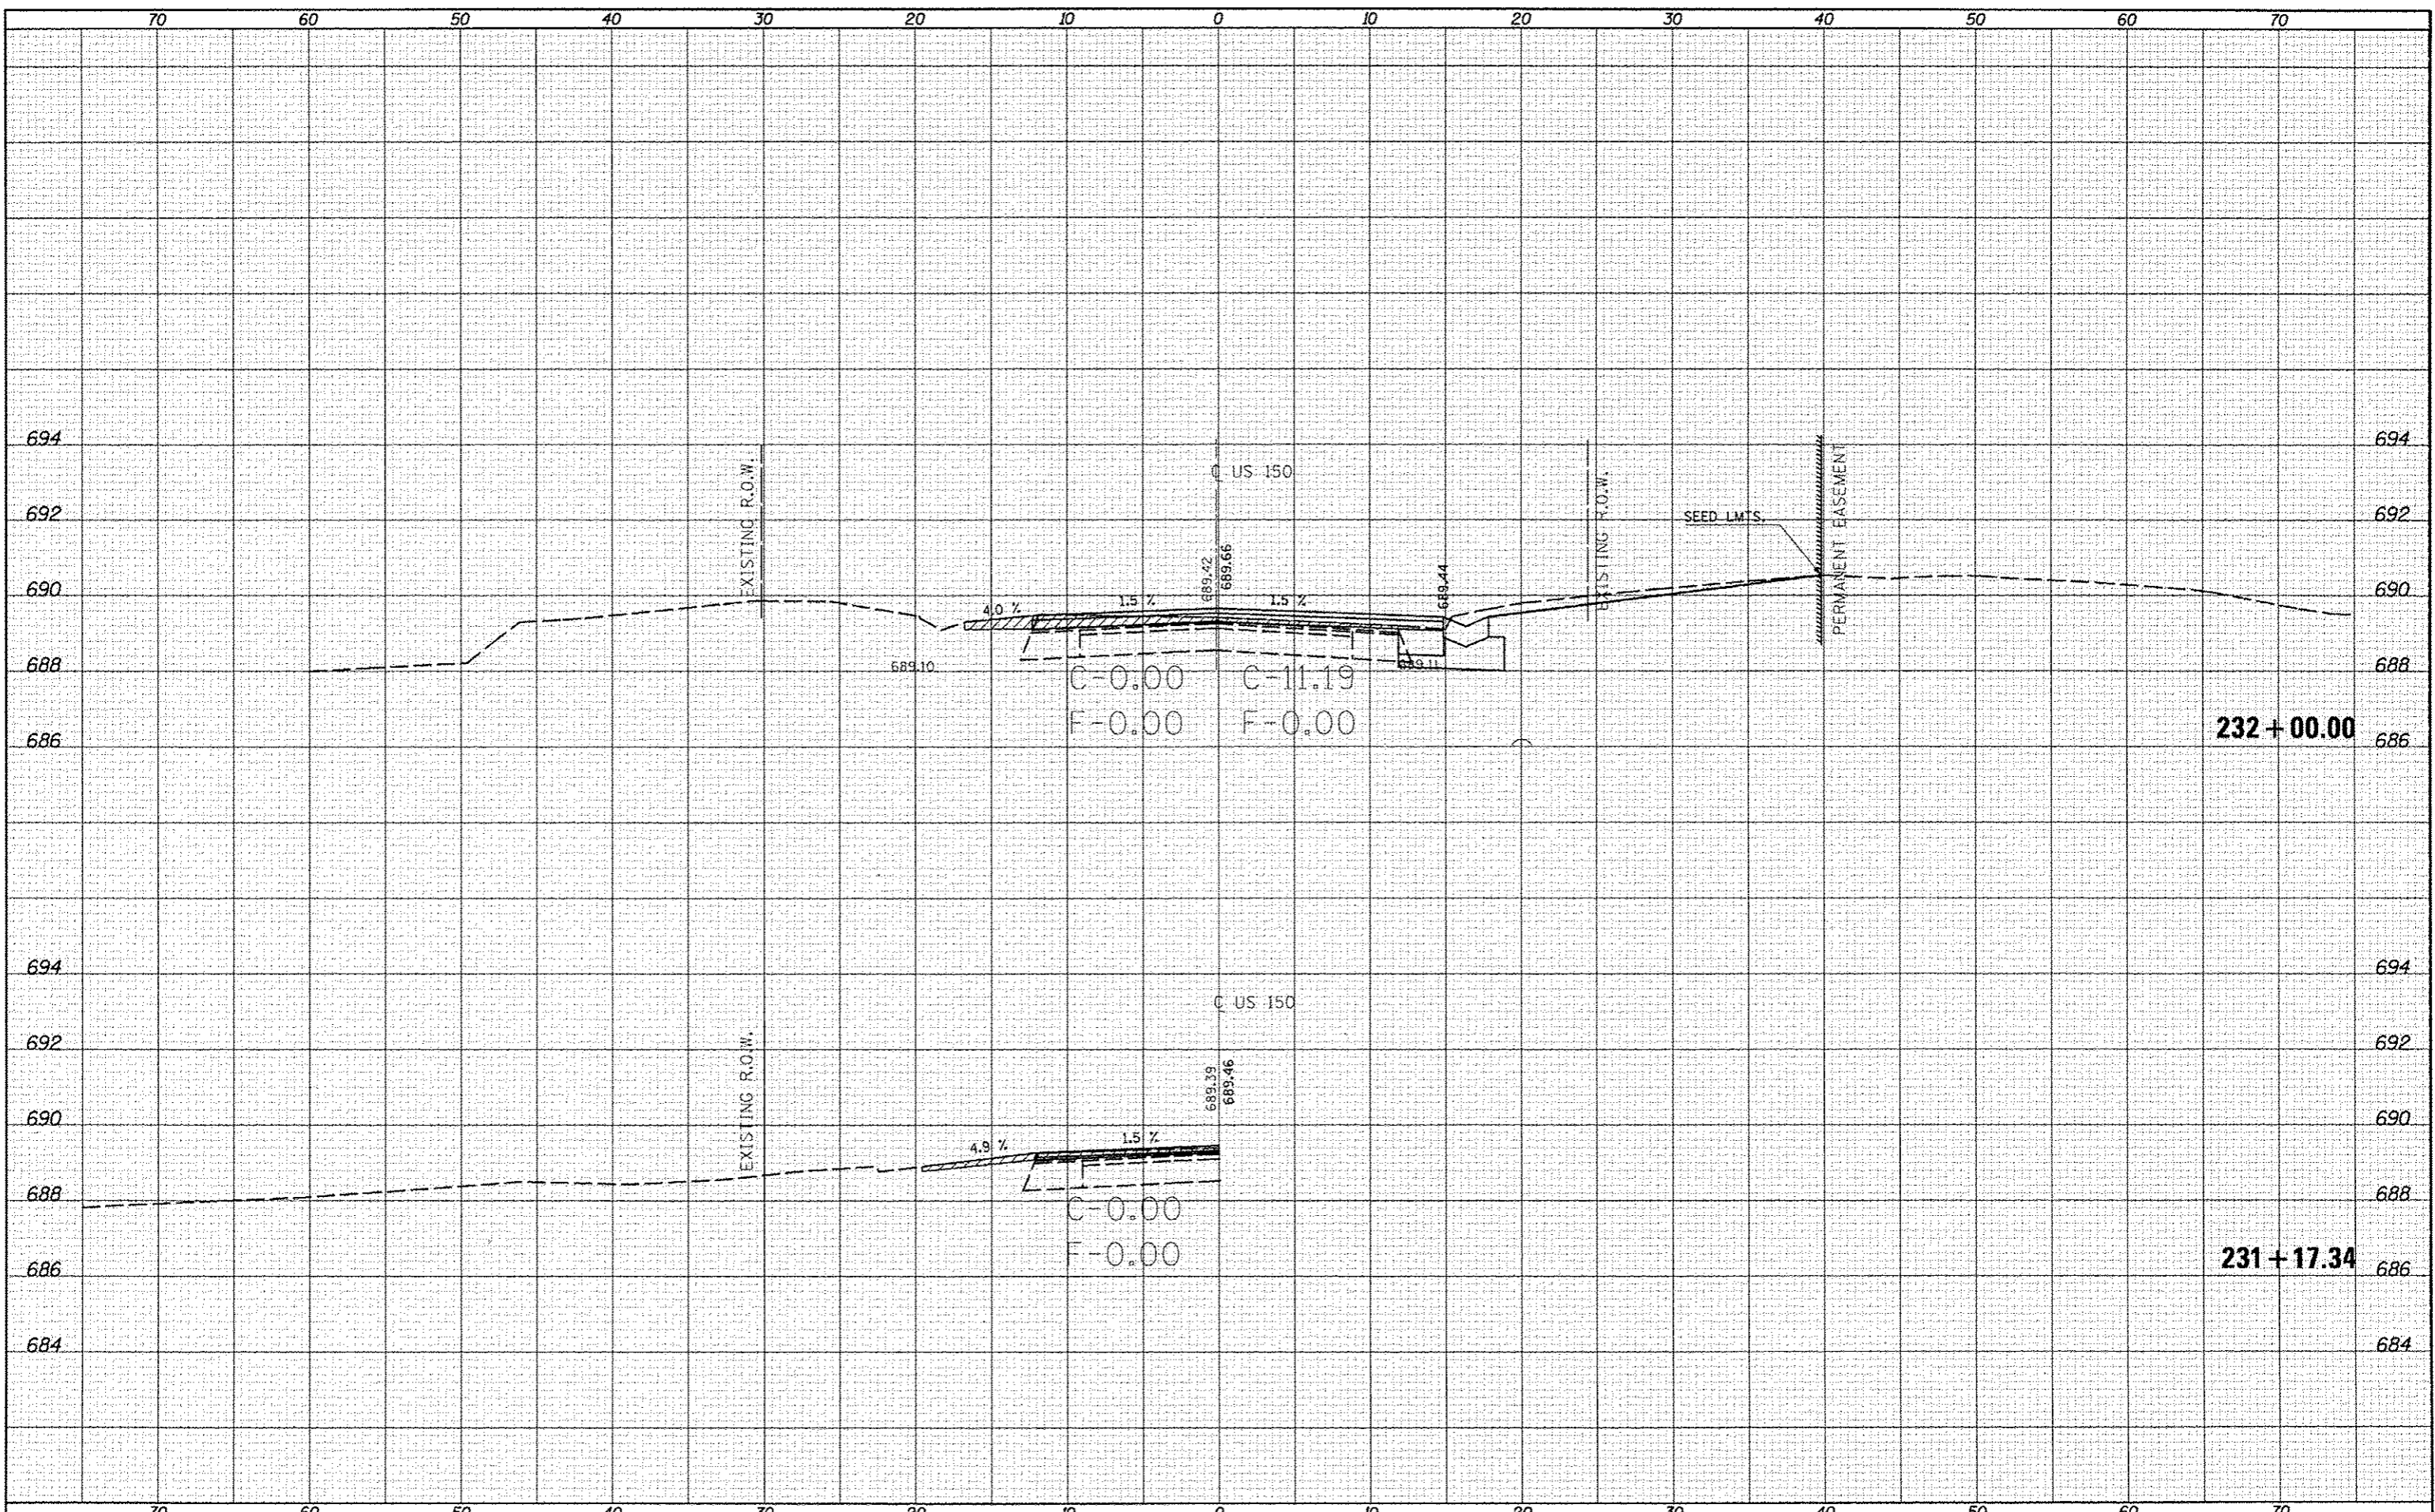

FILE NAME :
 c:\pawork\pawidat\searlock_jd\2253076\0570663

USER NAME : searlock_jd
 hht-US-150_xs.dgn
 PLOT SCALE = 10.0000' / in.
 PLOT DATE = 10/10/2013

DESIGNED -	REVISED -
DRAWN -	REVISED -
CHECKED -	REVISED -
DATE -	REVISED -

STATE OF ILLINOIS
 DEPARTMENT OF TRANSPORTATION

US-150 CROSS SECTIONS

SCALE: SHEET 80 OF 207 SHEETS STA. 231+17.34 TO STA. 232+00.00

F.A.S. RTE.	SECTION	COUNTY	TOTAL SHEETS	SHEET NO.
*	(2X,3)RS-3 & 2RS-4	Champaign	551	392
*F.A.U. 7152 & F.A.S. 1512			CONTRACT NO. 70663	
ILLINOIS FED. AID PROJECT				