


FILE	DATE
SURVEYED	
PLOTTED	
NOTE BOOK	
AREAS CHECKED	

FILE	DATE
SURVEYED	
PLOTTED	
NOTE BOOK	
AREAS CHECKED	

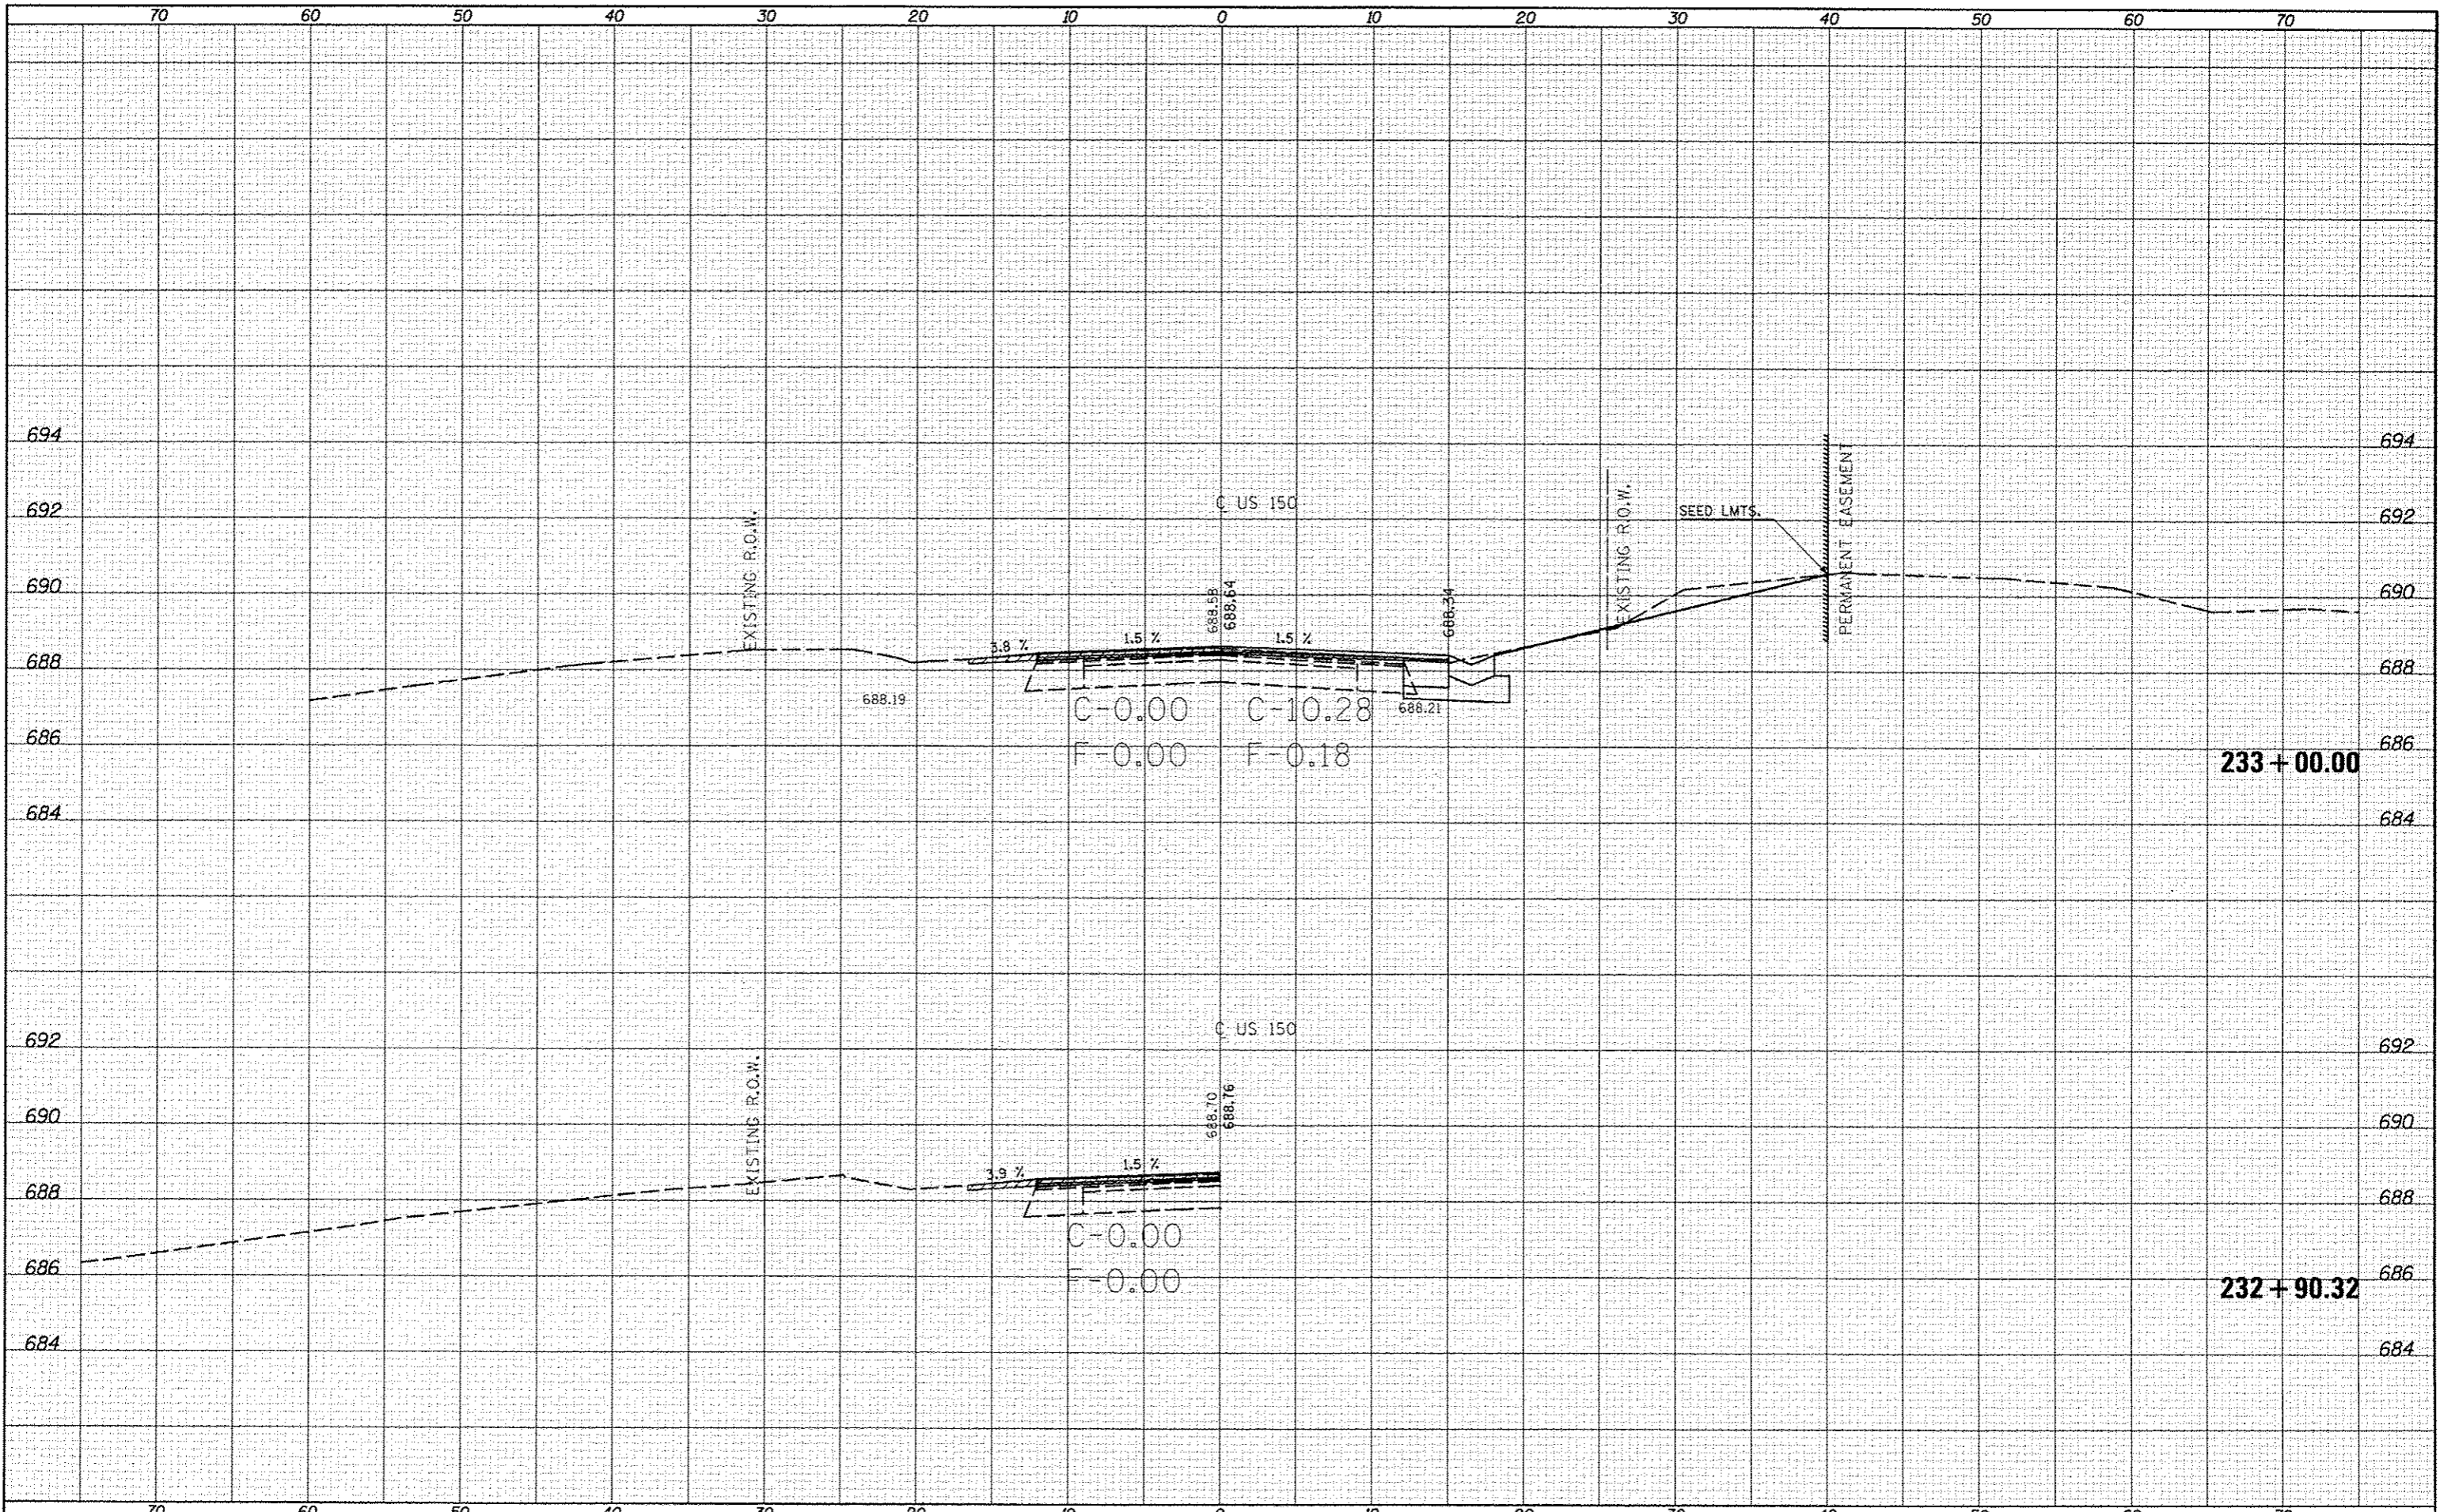

FILE NAME: c:\pwork\p\dot\cedar\ack_jd\0253076\0578663

USER NAME: ceer\ack_jd
 USER: ack-US-150_x.s.dgn
 PLOT SCALE: 10.0000 / 1" = 10'
 PLOT DATE: 10/10/2013

DESIGNED -
 DRAWN -
 CHECKED -
 DATE -

REVISED -
 REVISED -
 REVISED -
 REVISED -

STATE OF ILLINOIS
 DEPARTMENT OF TRANSPORTATION

US-150 CROSS SECTIONS

SCALE: SHEET 81 OF 207 SHEETS | STA. 232+90.32 TO STA. 233+00.00

F.A. RTE.	SECTION	COUNTY	TOTAL SHEETS	SHEET NO.
*	(2X,3)RS-3 & 2RS-4	Champaign	591	393
*F.A.U. 7152 & F.A.S. 1512			CONTRACT NO. 70663	
ILLINOIS FED. AID PROJECT				