


DATE	
BY	
REVISIONS	
NO.	
DATE	
BY	
REVISIONS	
NO.	
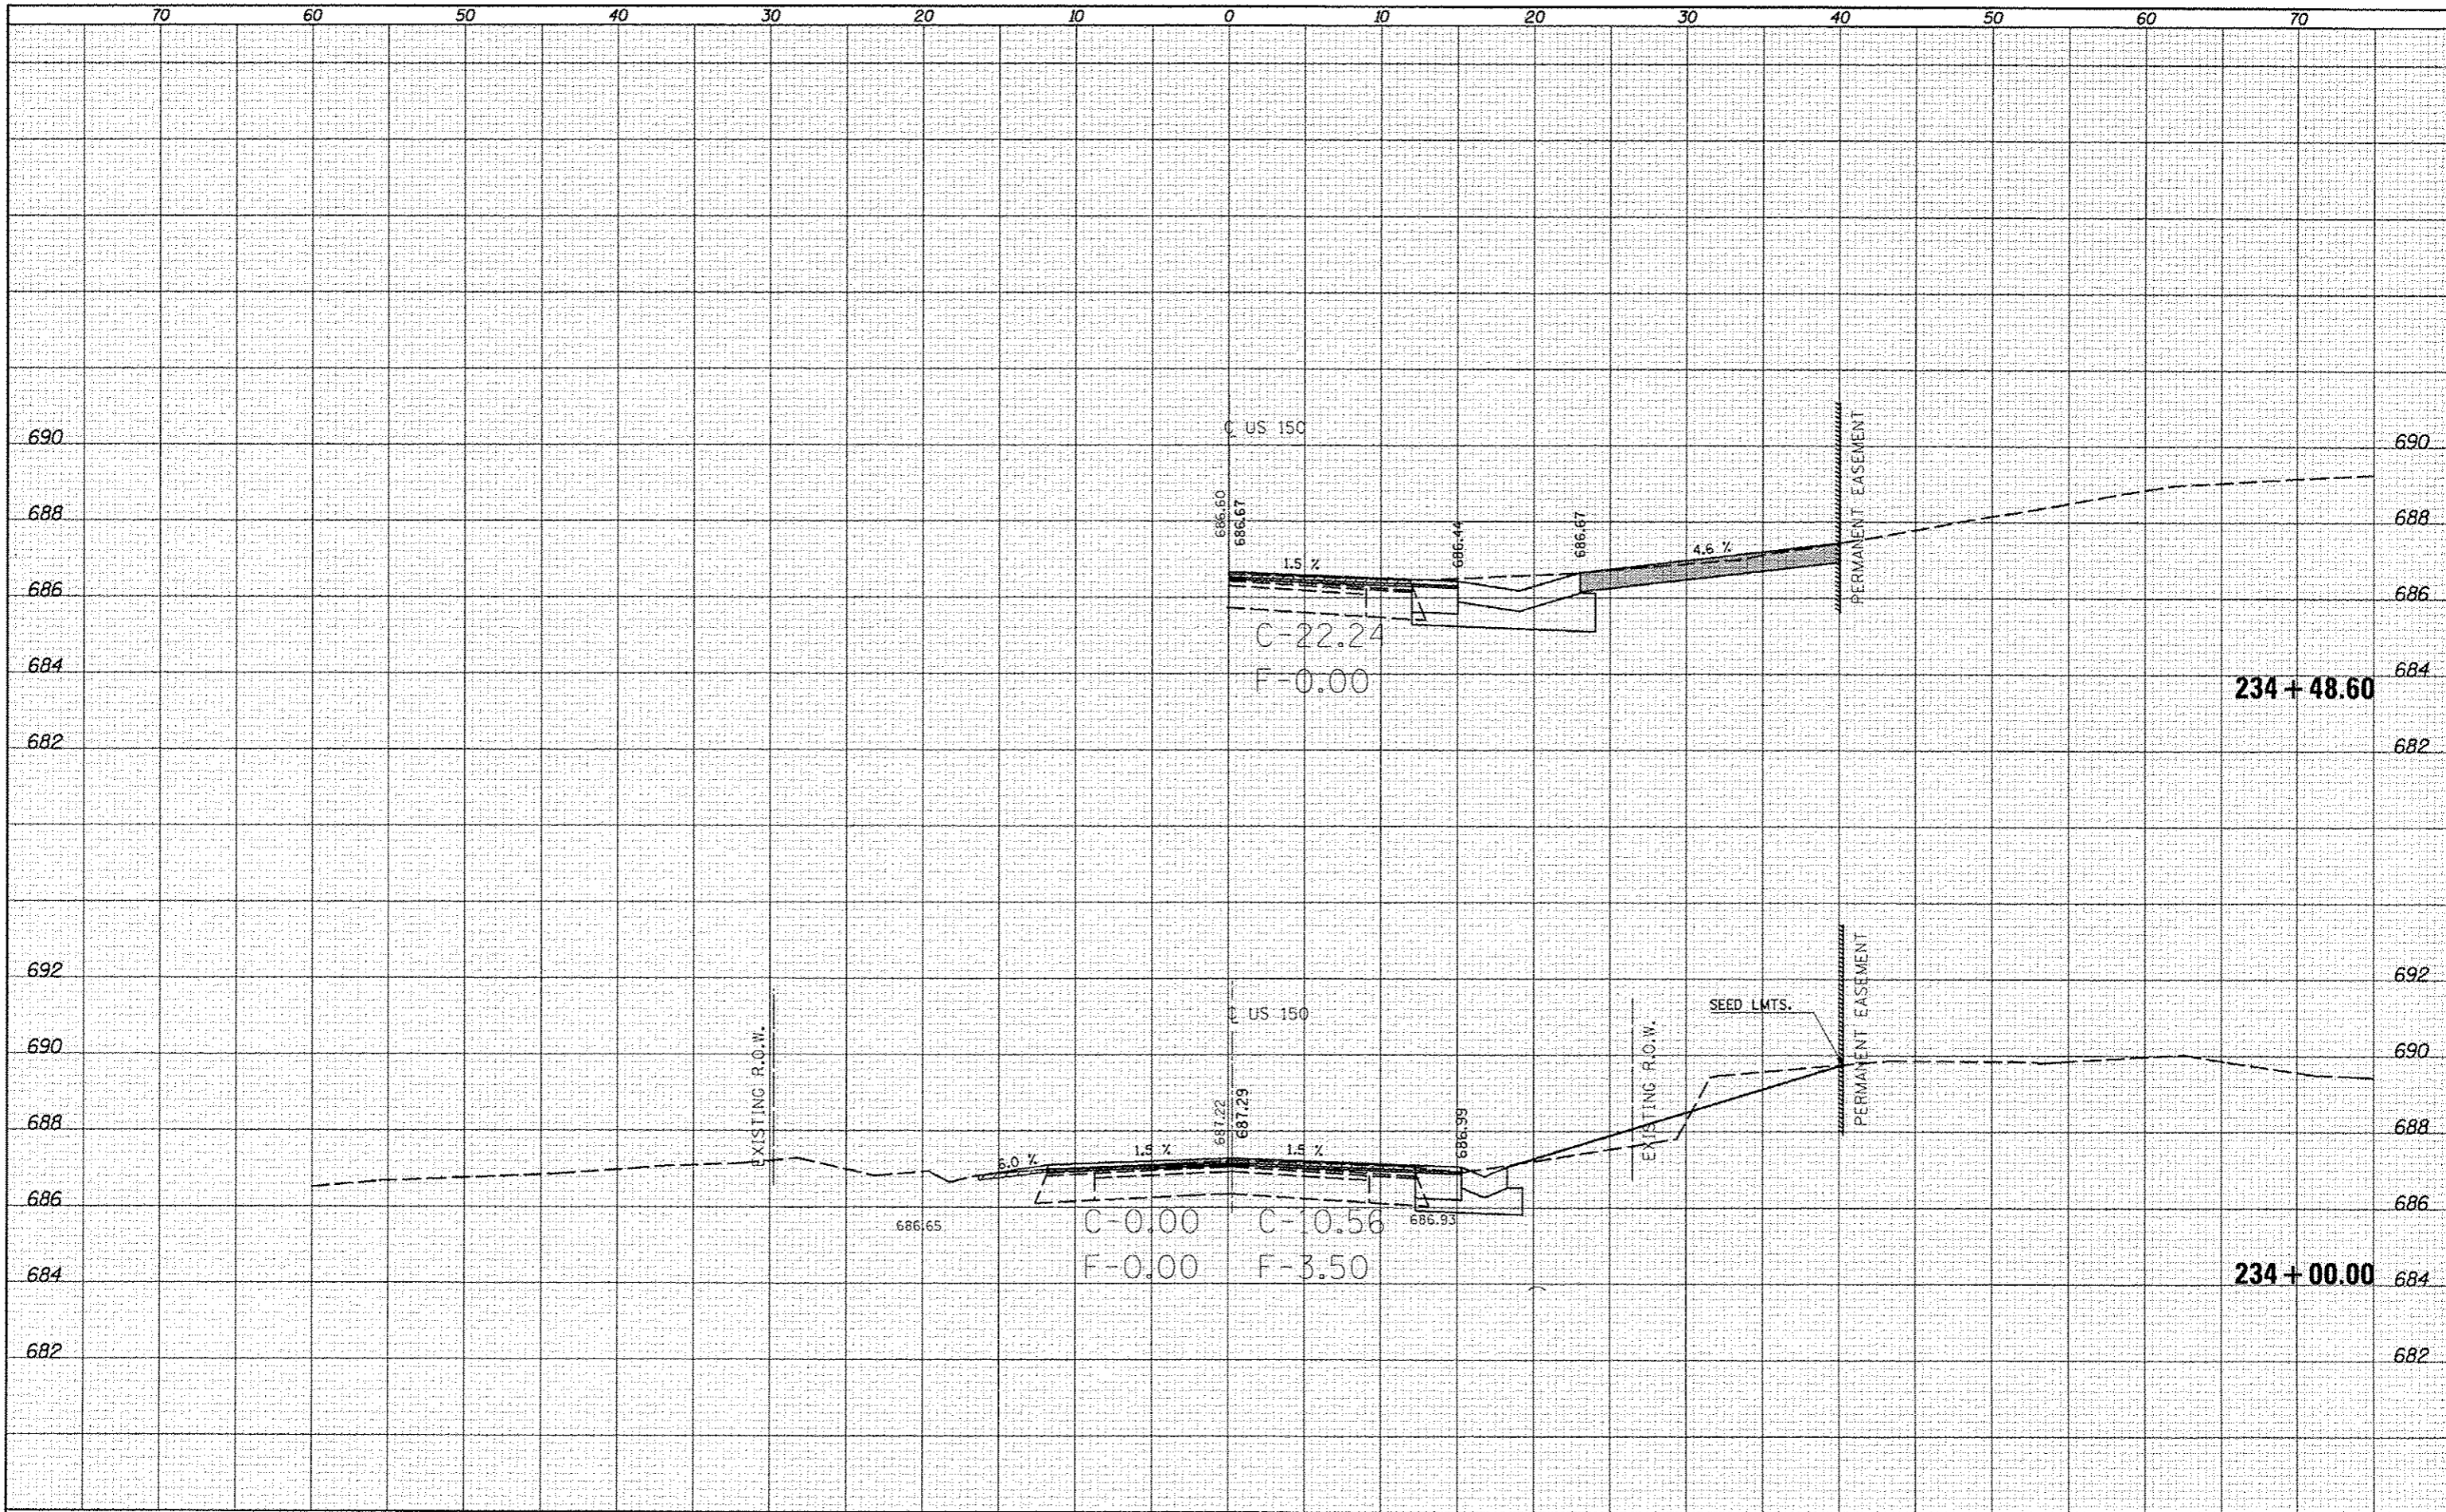

FILE NAME =
 USER NAME = enrlockjd
 DESIGNED -
 DRAWN -
 CHECKED -
 DATE -

PROJECT: US-150
 PLOT SCALE = 1/8"=1'-0"
 PLOT DATE = 10/18/2013

REVISIONS
 REVISED -
 REVISED -
 REVISED -
 REVISED -

**STATE OF ILLINOIS
 DEPARTMENT OF TRANSPORTATION**

US-150 CROSS SECTIONS

SCALE: SHEET 82 OF 207 SHEETS STA. 234+00.00 TO STA. 234+48.60

F.A. RTE.	SECTION	COUNTY	TOTAL SHEETS	SHEET NO.
	(2X,3)RS-3 & 2RS-4	Champaign	551	394
*F.A.U. 7152 & F.A.S. 1512			CONTRACT NO. 70663	
[ILLINOIS] FED. AID PROJECT				