


DATE	
BY	
FINISHED	
REVISIONS	
NO.	
DATE	
BY	
FINISHED	
REVISIONS	
NO.	
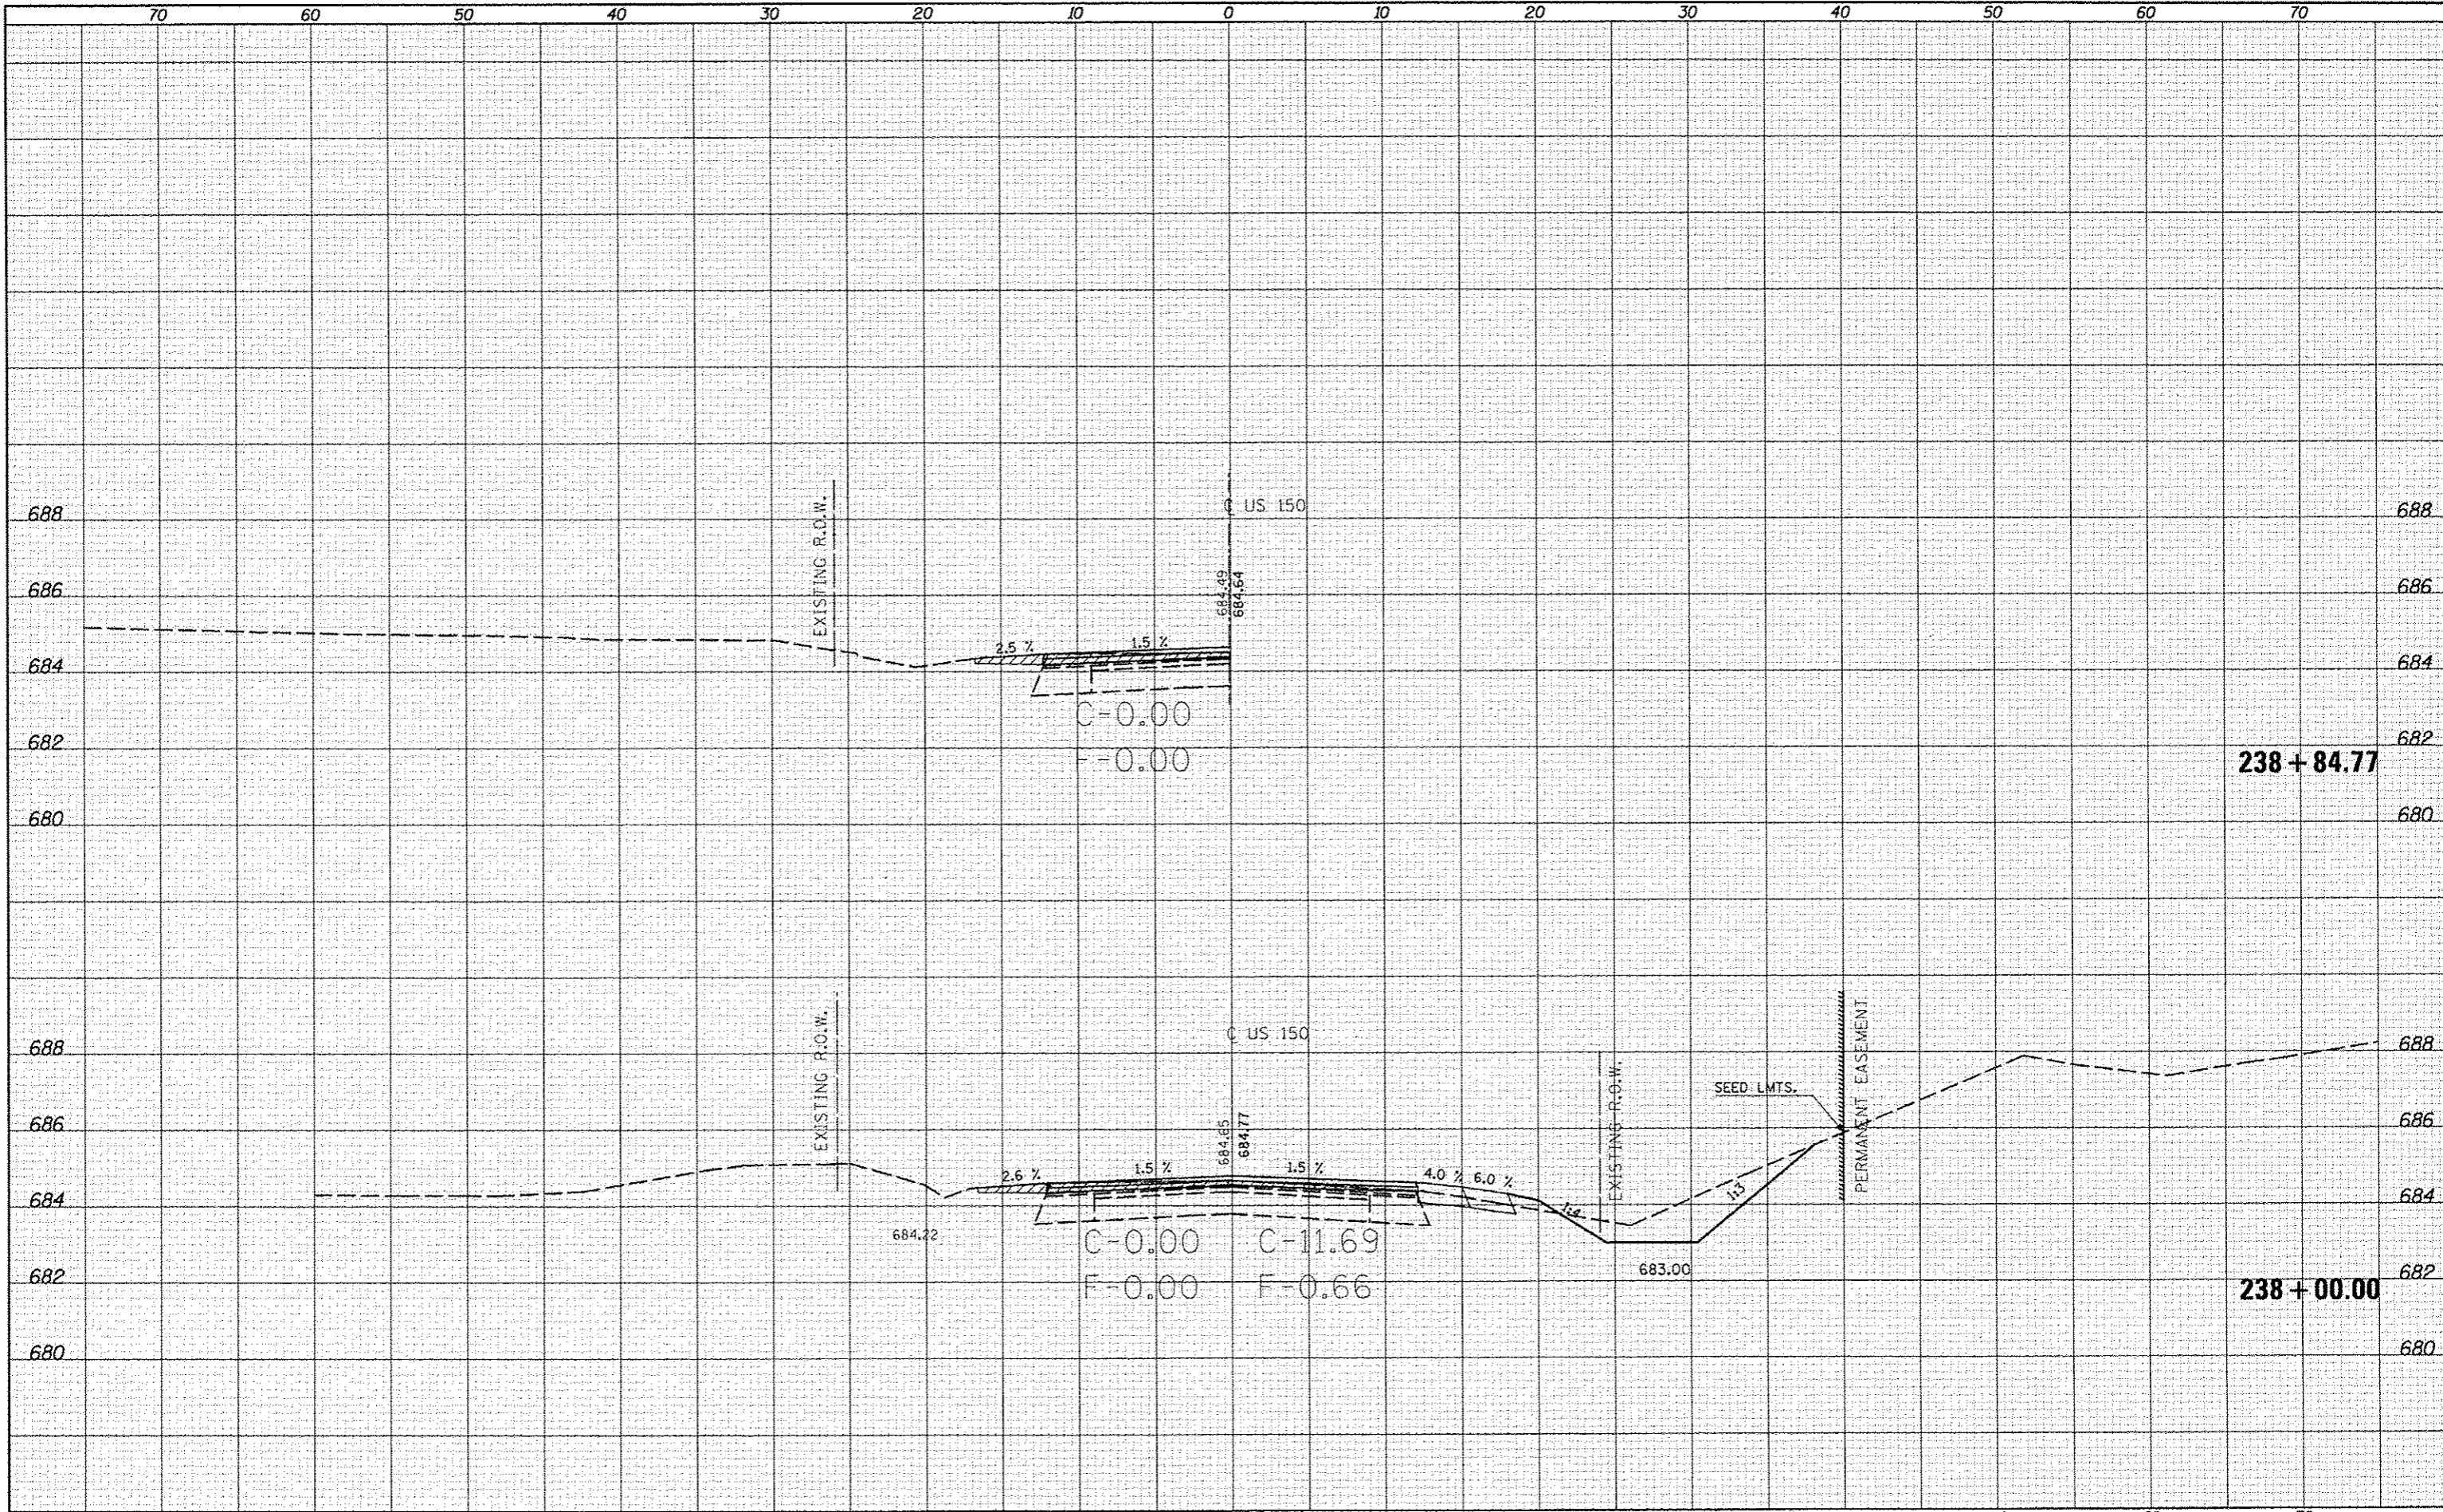

FILE NAME: a:\pw\work\p1dat\ceerlock\j\0253076\0578563

USER NAME: ceerlock_jt
 DRAWN: -
 CHECKED: -
 DATE: 10/18/2013

DESIGNED: -
 REVISIONS: -

STATE OF ILLINOIS
 DEPARTMENT OF TRANSPORTATION

US-150 CROSS SECTIONS
 SCALE: SHEET 86 OF 207 SHEETS STA. 238+00.00 TO STA. 238+84.77

F.A. RTE.	SECTION	COUNTY	TOTAL SHEETS	SHEET NO.
•	(2X)RS-3 & 2RS-4	Champaign	551	398
•	F.A.U. 7152 & F.A.S. 1512			CONTRACT NO. 70663
ILLINOIS FED. AID PROJECT				