


DATE	
BY	
FINISHED	
SUBMIT	
PLOTTED	
NOTE BOOK	
AREAS CHECKED	

DATE	
BY	
ORIGINAL	
SUBMIT	
PLOTTED	
NOTE BOOK	
AREAS CHECKED	

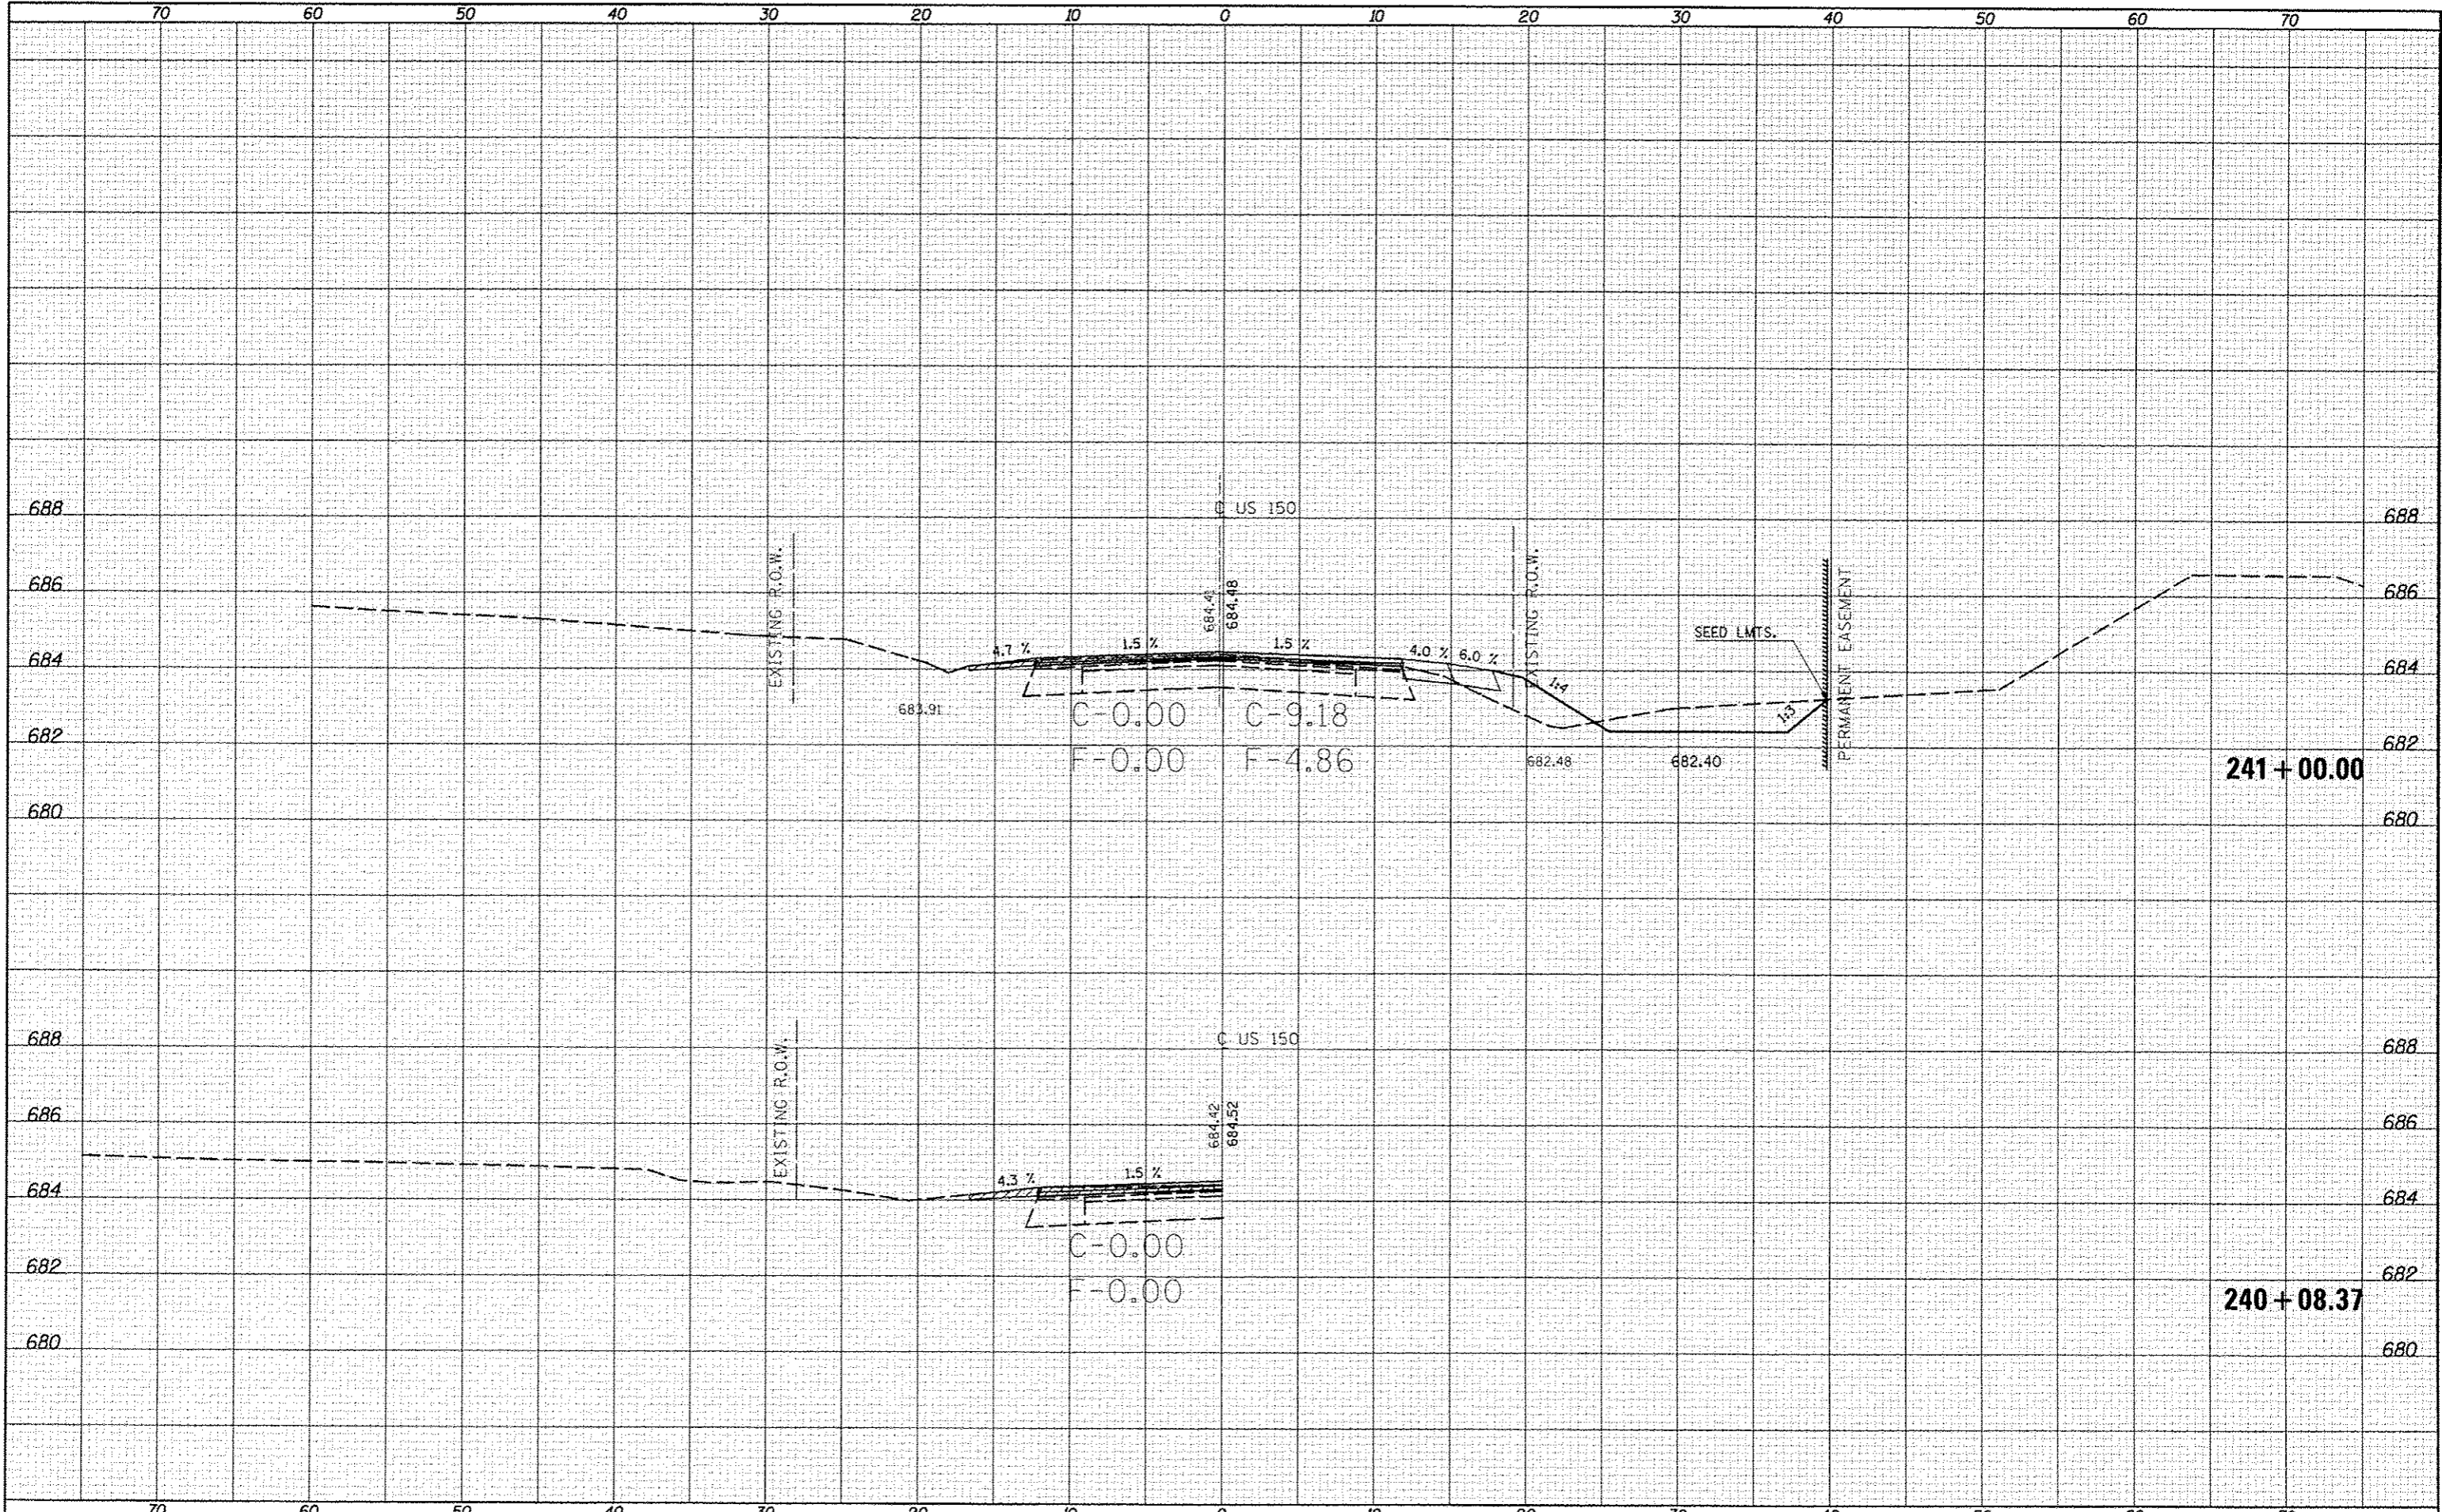

FILE NAME: c:\p\...
 USER NAME: enarlock_jd
 PLOT SCALE: 1/8" = 1'-0"
 PLOT DATE: 10/18/2013

DESIGNED	REVISOR
DRAWN	REVISOR
CHECKED	REVISOR
DATE	REVISOR

STATE OF ILLINOIS
 DEPARTMENT OF TRANSPORTATION

US-150 CROSS SECTIONS
 SCALE: SHEET 88 OF 207 SHEETS | STA. 240+08.37 TO STA. 241+00.00

F.A.U. RTE.	SECTION	COUNTY	TOTAL SHEETS	SHEET NO.
	12X,3IRS-3 & 2RS-4	Champaign	551	400
*F.A.U. 7152 & F.A.S. 1512			CONTRACT NO. 70663	
ILLINOIS FED. AID PROJECT				