


DATE	
BY	
SURVEYED	
PLOTTED	
TEMPLATE	
AREAS	
AREAS CHECKED	
NO.	

DATE	
BY	
SURVEYED	
PLOTTED	
TEMPLATE	
AREAS	
AREAS CHECKED	
NO.	

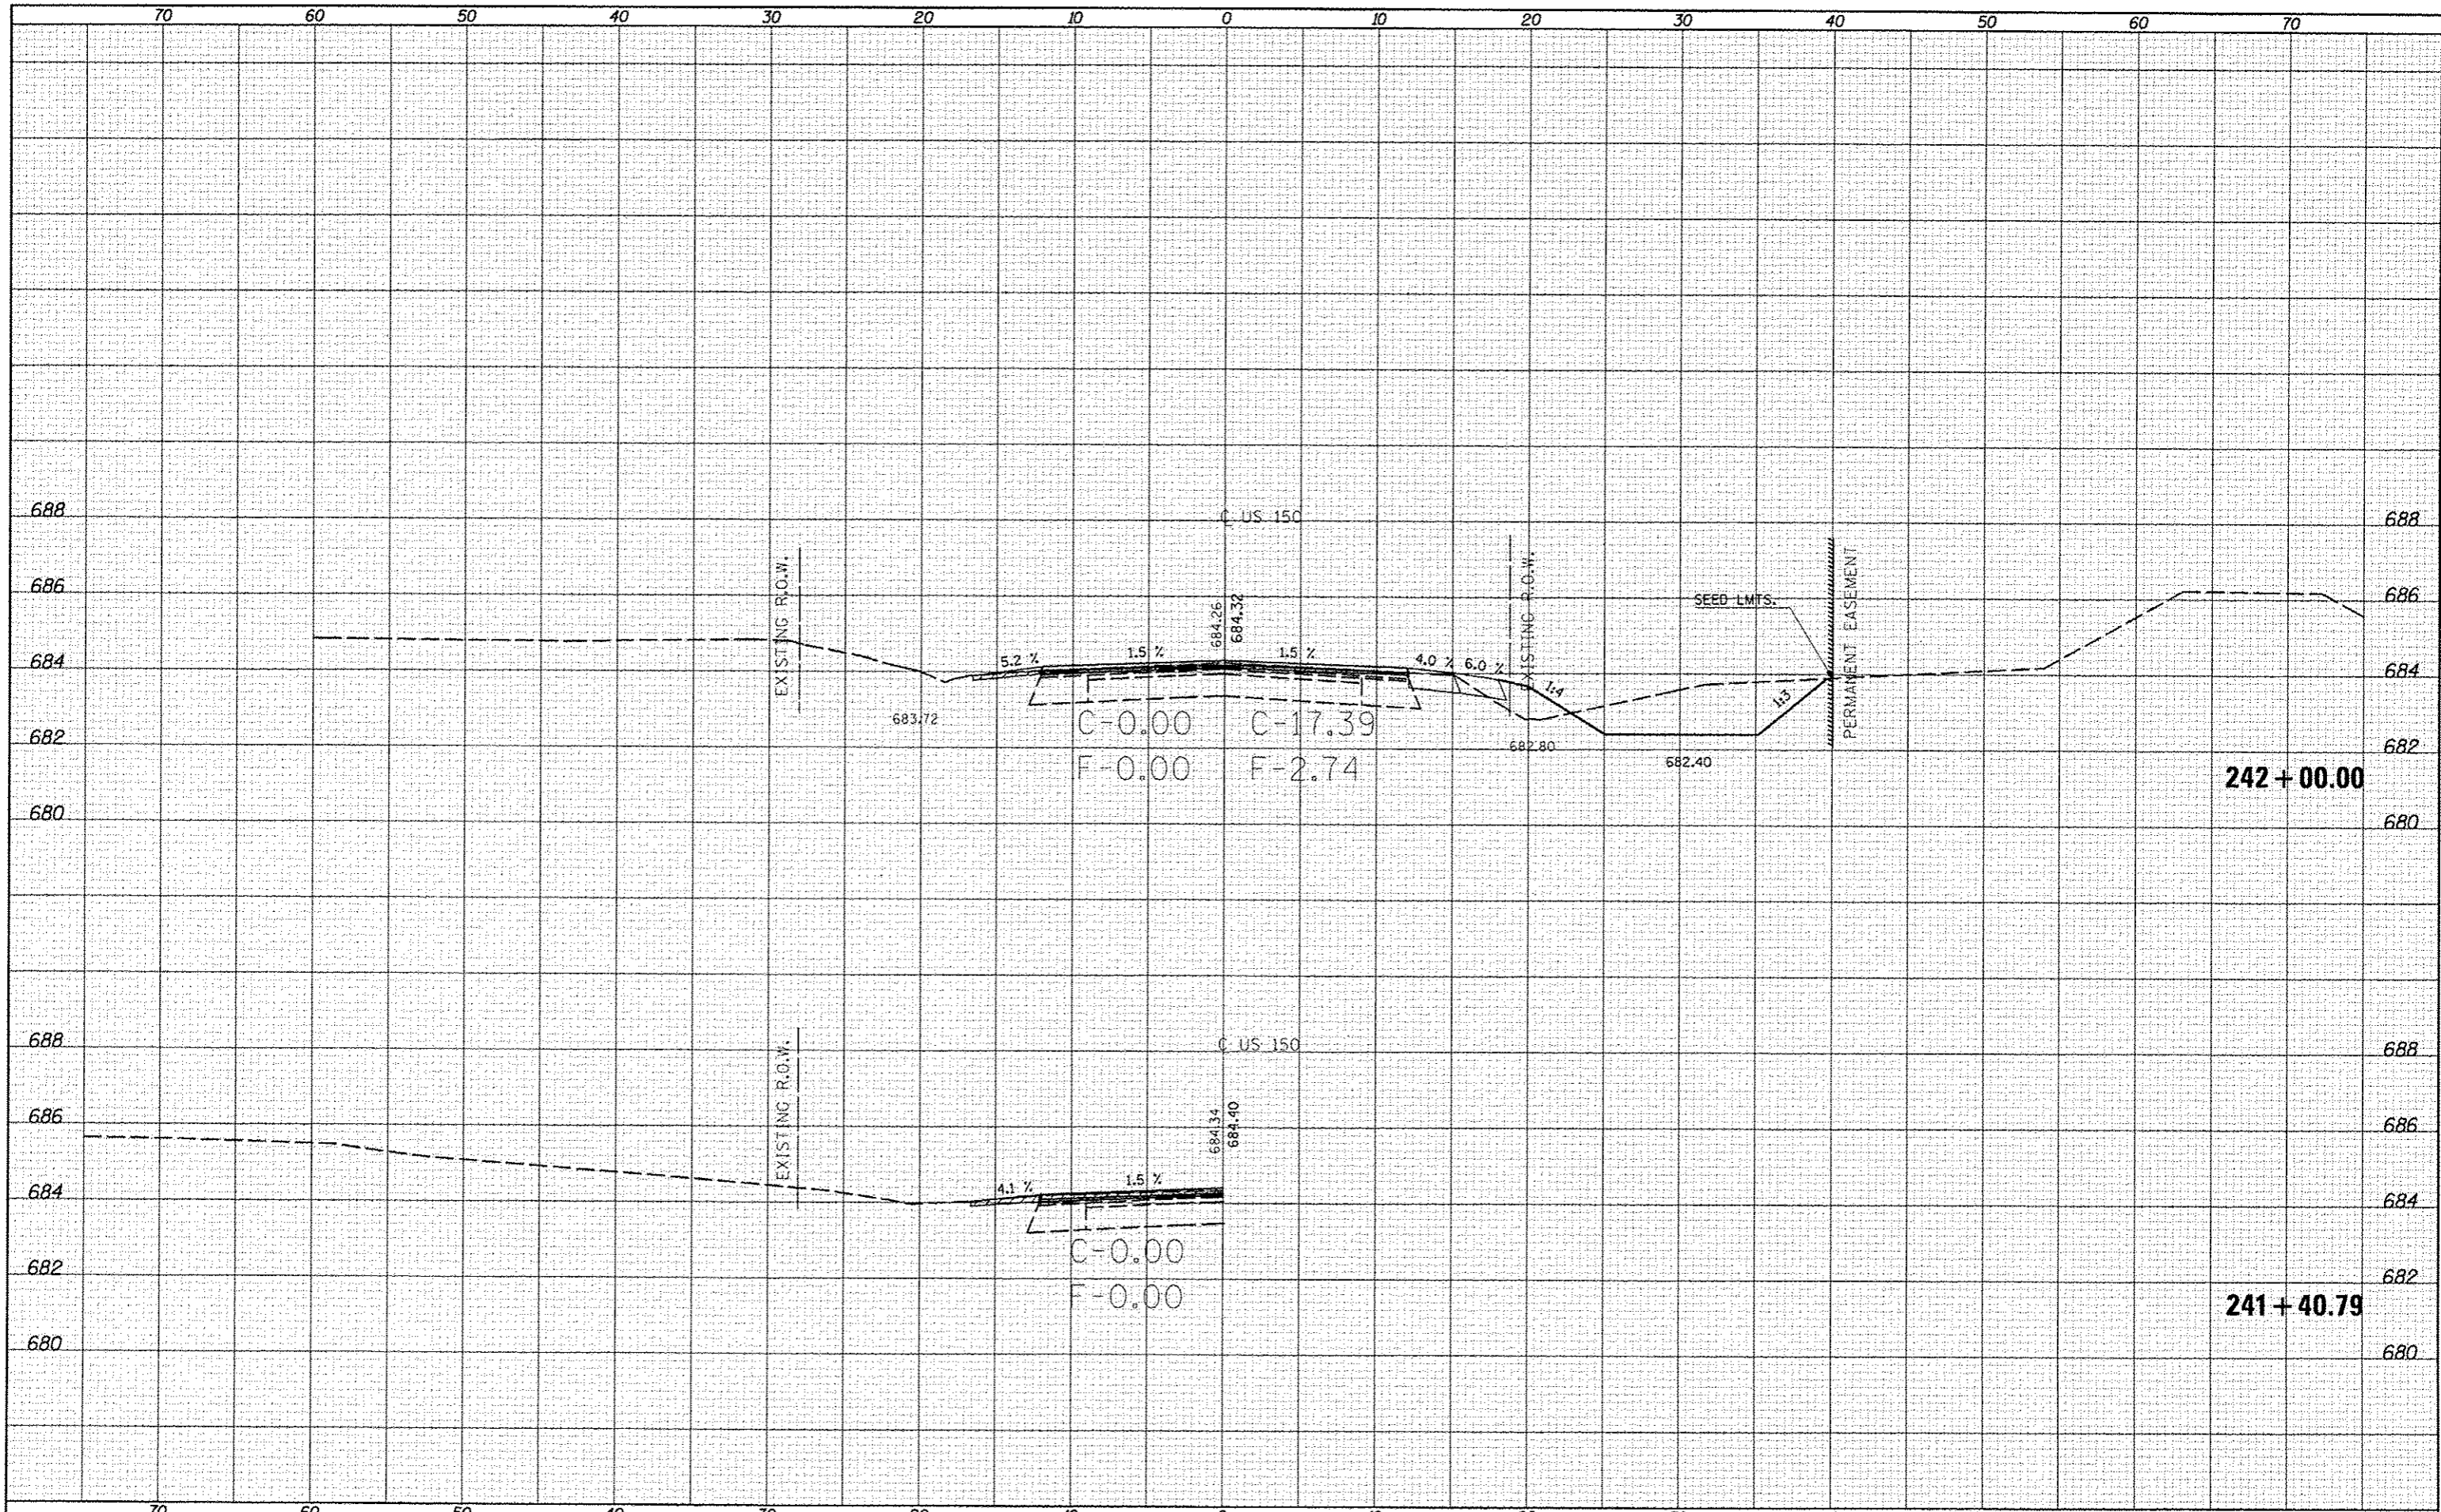

FILE NAME: c:\pwwork\pwwork\gearlock\gd0253076\0570663

USER NAME: gearlock_jd
 PLOT SCALE: 10.0000' / 1" =
 PLOT DATE: 10/10/2013

DESIGNED -
 DRAWN -
 CHECKED -
 DATE -

REVISED -
 REVISED -
 REVISED -
 REVISED -

STATE OF ILLINOIS
 DEPARTMENT OF TRANSPORTATION

US-150 CROSS SECTIONS
 SCALE: SHEET 89 OF 207 SHEETS STA. 241+40.79 TO STA. 242+00.00

F.A.J. RTE.	SECTION	COUNTY	TOTAL SHEETS	SHEET NO.
*F.A.J. 7152 & F.A.S. 1512	(2X,3)RS-3 & 2RS-4	Champaign	551	401
			CONTRACT NO. 70663	
ILLINOIS FED. AID PROJECT				