


|                 |      |
|-----------------|------|
| BY              | DATE |
| FINI            |      |
| SURVEYED        |      |
| PLOTTED         |      |
| NOTE BOOK       |      |
| TEMP. PLATE     |      |
| AS IS           |      |
| AS DES. CHECKED |      |

|                 |      |
|-----------------|------|
| BY              | DATE |
| ORIGINAL        |      |
| SURVEYED        |      |
| PLOTTED         |      |
| NOTE BOOK       |      |
| TEMP. PLATE     |      |
| AS IS           |      |
| AS DES. CHECKED |      |

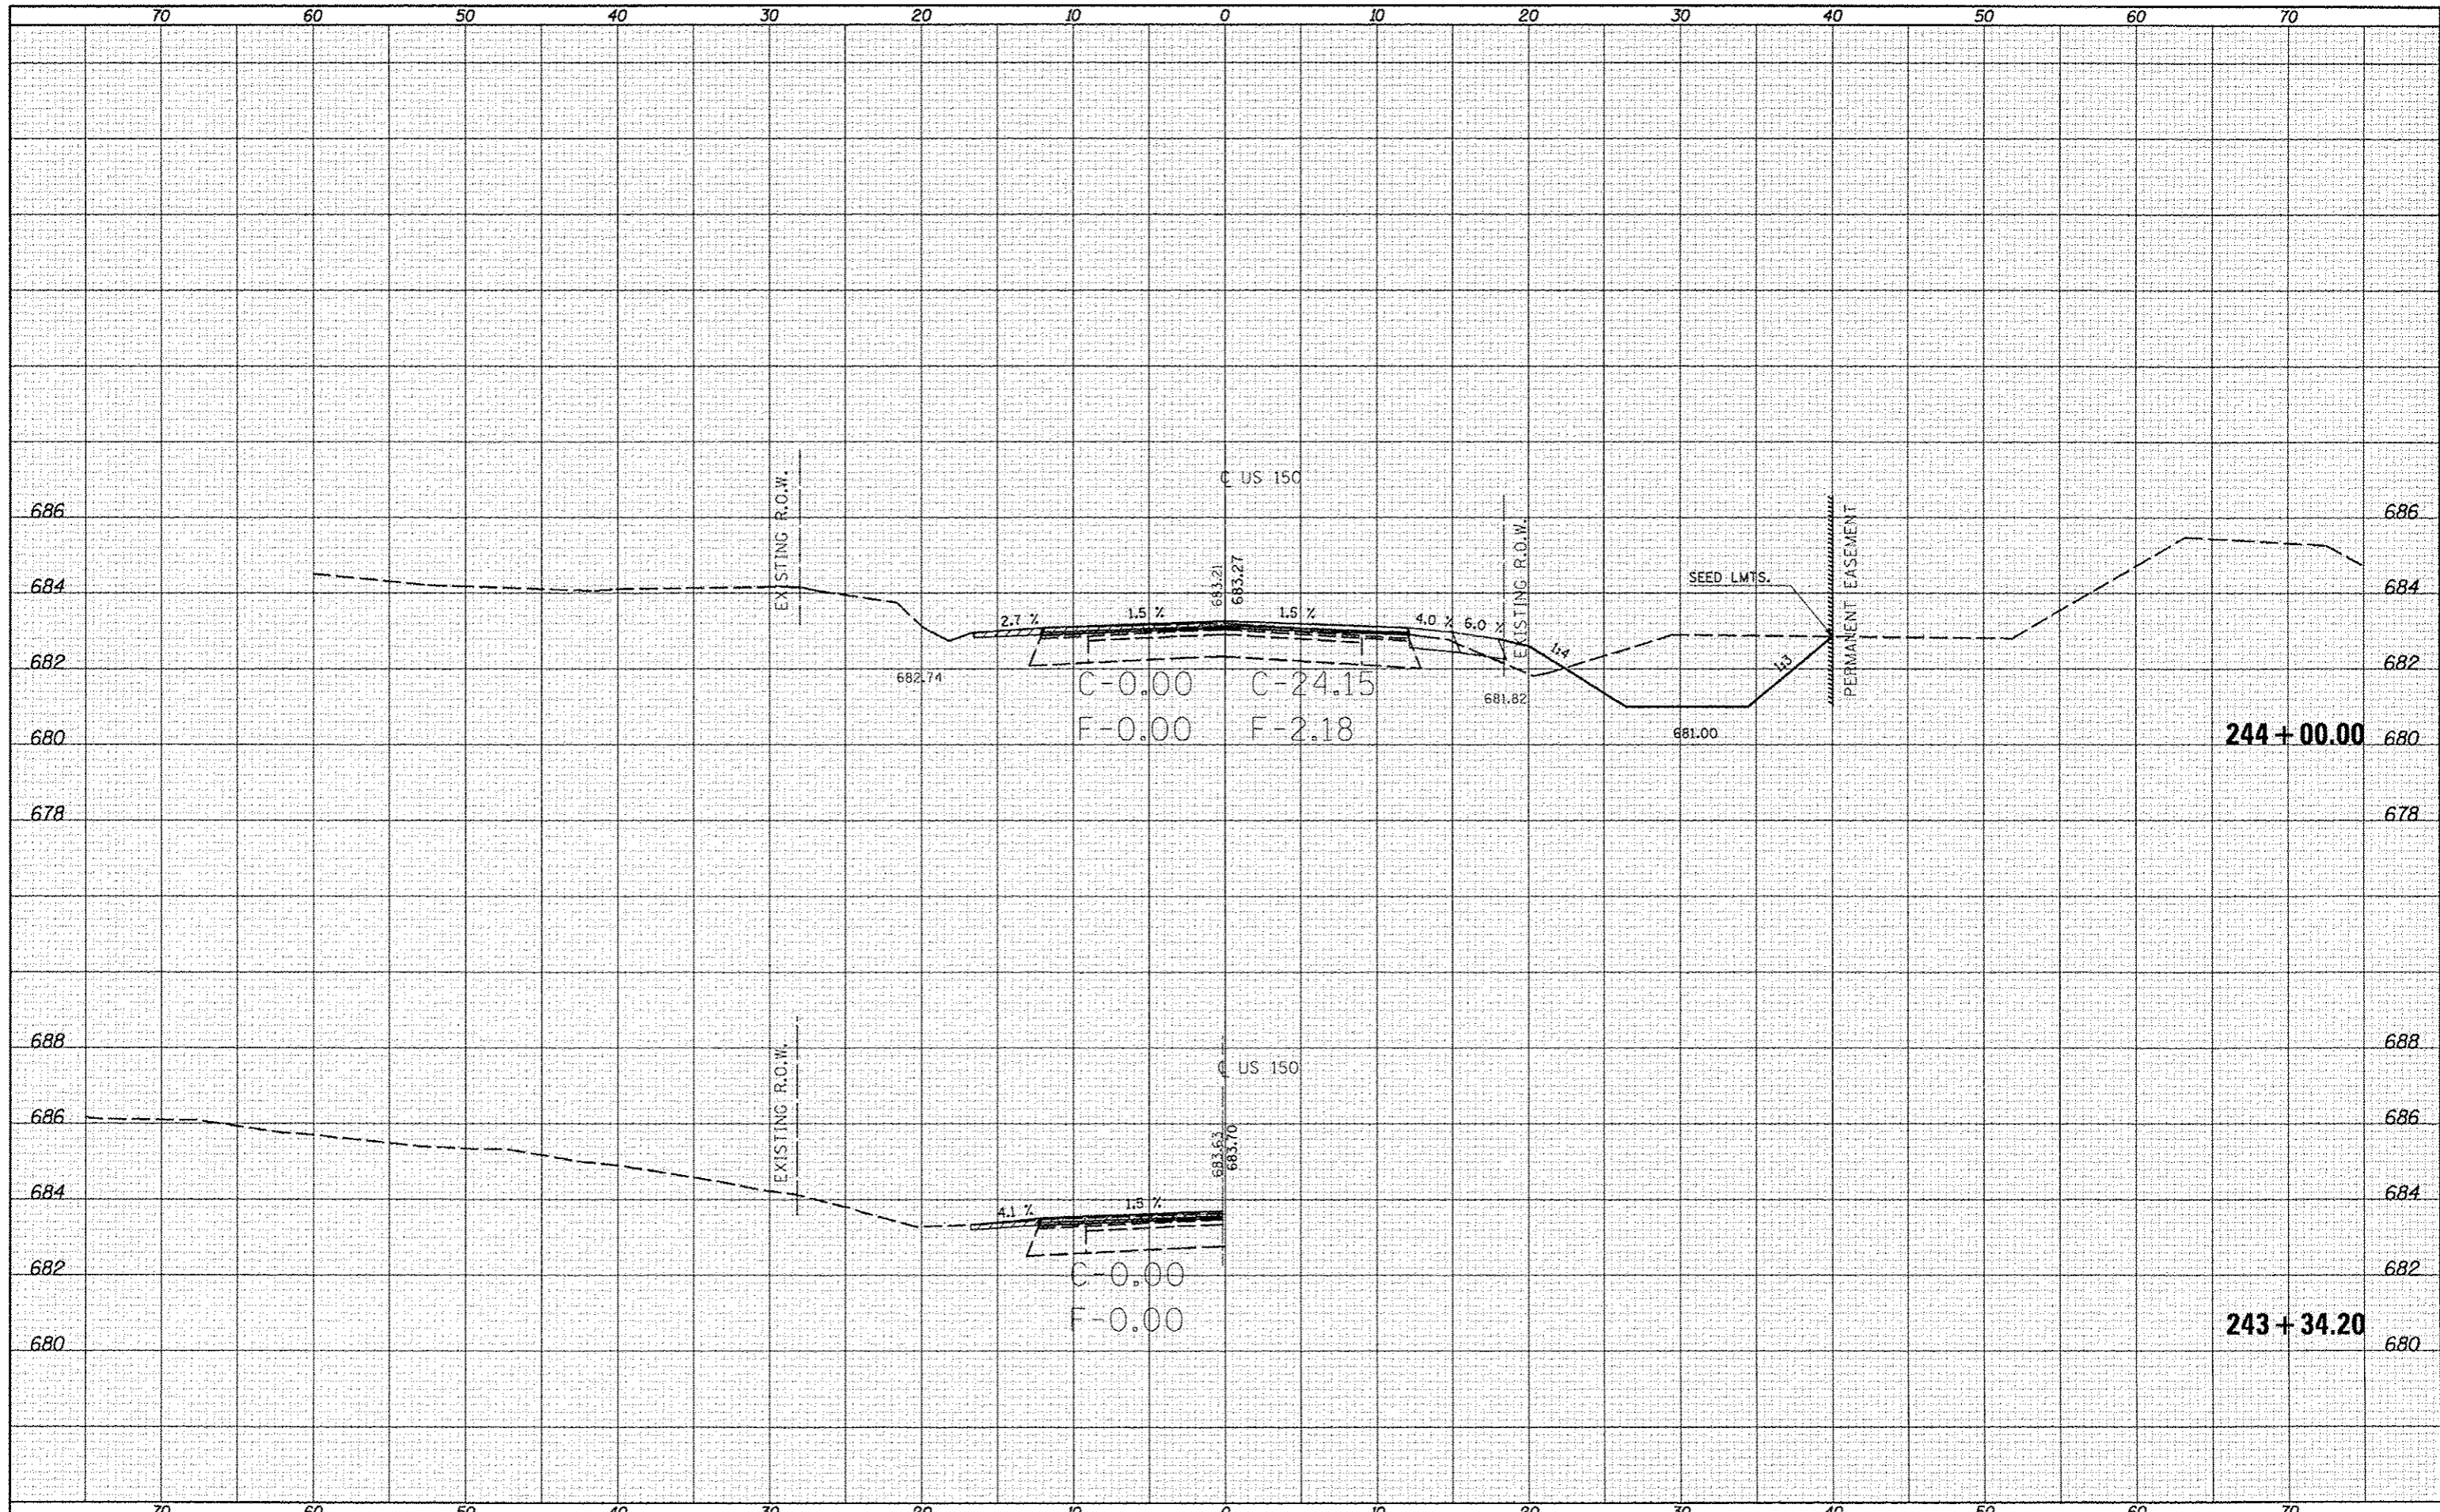

FILE NAME: e:\pwwork\p1010\cearlock\_jd\0253076\0570663

|                       |             |            |
|-----------------------|-------------|------------|
| USER NAME: ceerlockjd | DESIGNED: - | REVISED: - |
| PLT SCALE: 1/8"=1'-0" | DRAWN: -    | REVISED: - |
| PLT DATE: 10/18/2013  | CHECKED: -  | REVISED: - |
|                       | DATE: -     | REVISED: - |

**STATE OF ILLINOIS  
DEPARTMENT OF TRANSPORTATION**

**US-150 CROSS SECTIONS**  
SCALE: SHEET 93 OF 207 SHEETS STA. 243+34.20 TO STA. 244+00.00

|                           |                           |                    |              |           |
|---------------------------|---------------------------|--------------------|--------------|-----------|
| F.A. RTE.                 | SECTION                   | COUNTY             | TOTAL SHEETS | SHEET NO. |
| •                         | (2X,3RS-3 & 2RS-4         | Champaign          | 551          | 405       |
| •                         | F.A.U. 7152 & F.A.S. 1512 | CONTRACT NO. 70663 |              |           |
| ILLINOIS FED. AID PROJECT |                           |                    |              |           |