


DATE	
BY	
SURVEYED	
PLOTTED	
NOTE BOOK	
AREAS CHECKED	

DATE	
BY	
SURVEYED	
PLOTTED	
NOTE BOOK	
AREAS CHECKED	

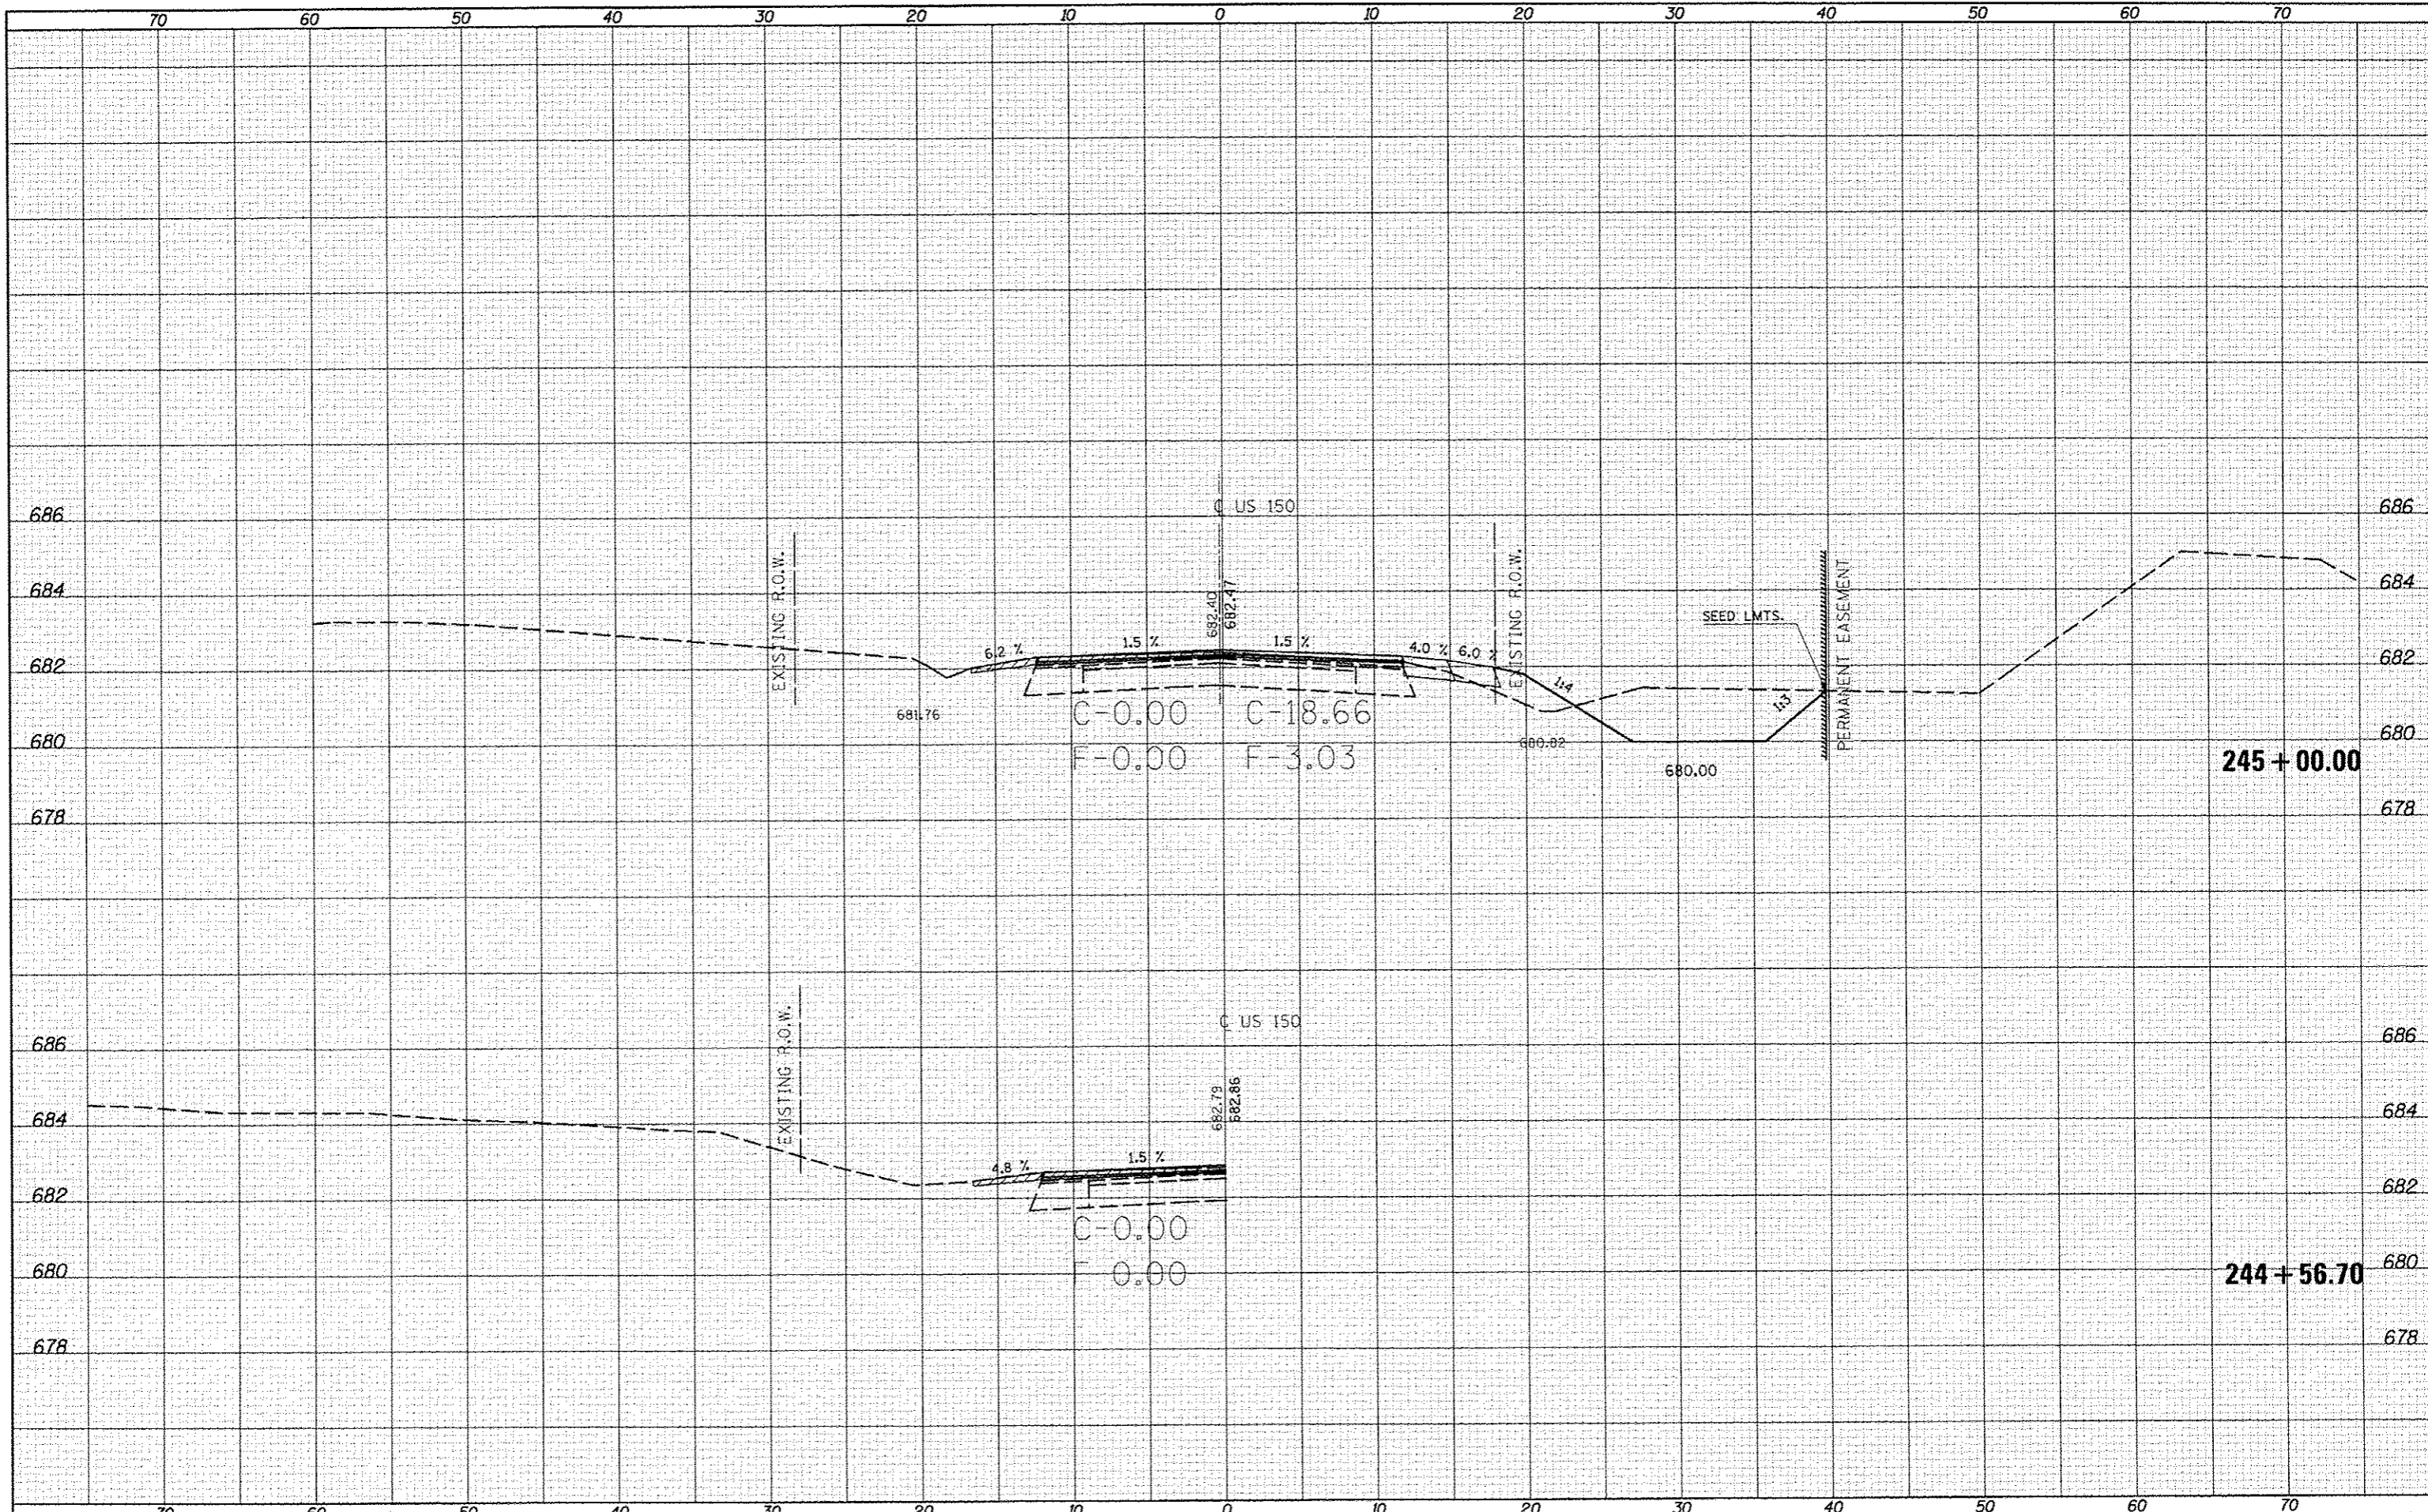

FILE NAME: c:\pwwork\p\idot\c\earlock_jd\0253075\0570603	USER NAME: earlock_jd	DESIGNED: -	REVISED: -	STATE OF ILLINOIS DEPARTMENT OF TRANSPORTATION	US-150 CROSS SECTIONS SCALE: SHEET 94 OF 207 SHEETS STA. 244+56.70 TO STA. 245+00.00	F.A.S. RTE.:	SECTION:	COUNTY:	TOTAL SHEETS:	SHEET NO.:
PLT SCALE: 1/8" = 1'	PLT DATE: 10/18/2013	DRAWN: -	REVISED: -			2X, 3RS-3 & 2RS-4	Champaign	551	406	
		CHECKED: -	REVISED: -			F.A.U. 7152 & F.A.S. 1512				
		DATE: -	REVISED: -			CONTRACT NO. 70663				