


DATE	
BY	
FINAL SURVEY	
PLOTTED	
NOTE BOOK	
AREAS CHECKED	

DATE	
BY	
ORIGINAL SURVEY	
PLOTTED	
NOTE BOOK	
AREAS CHECKED	

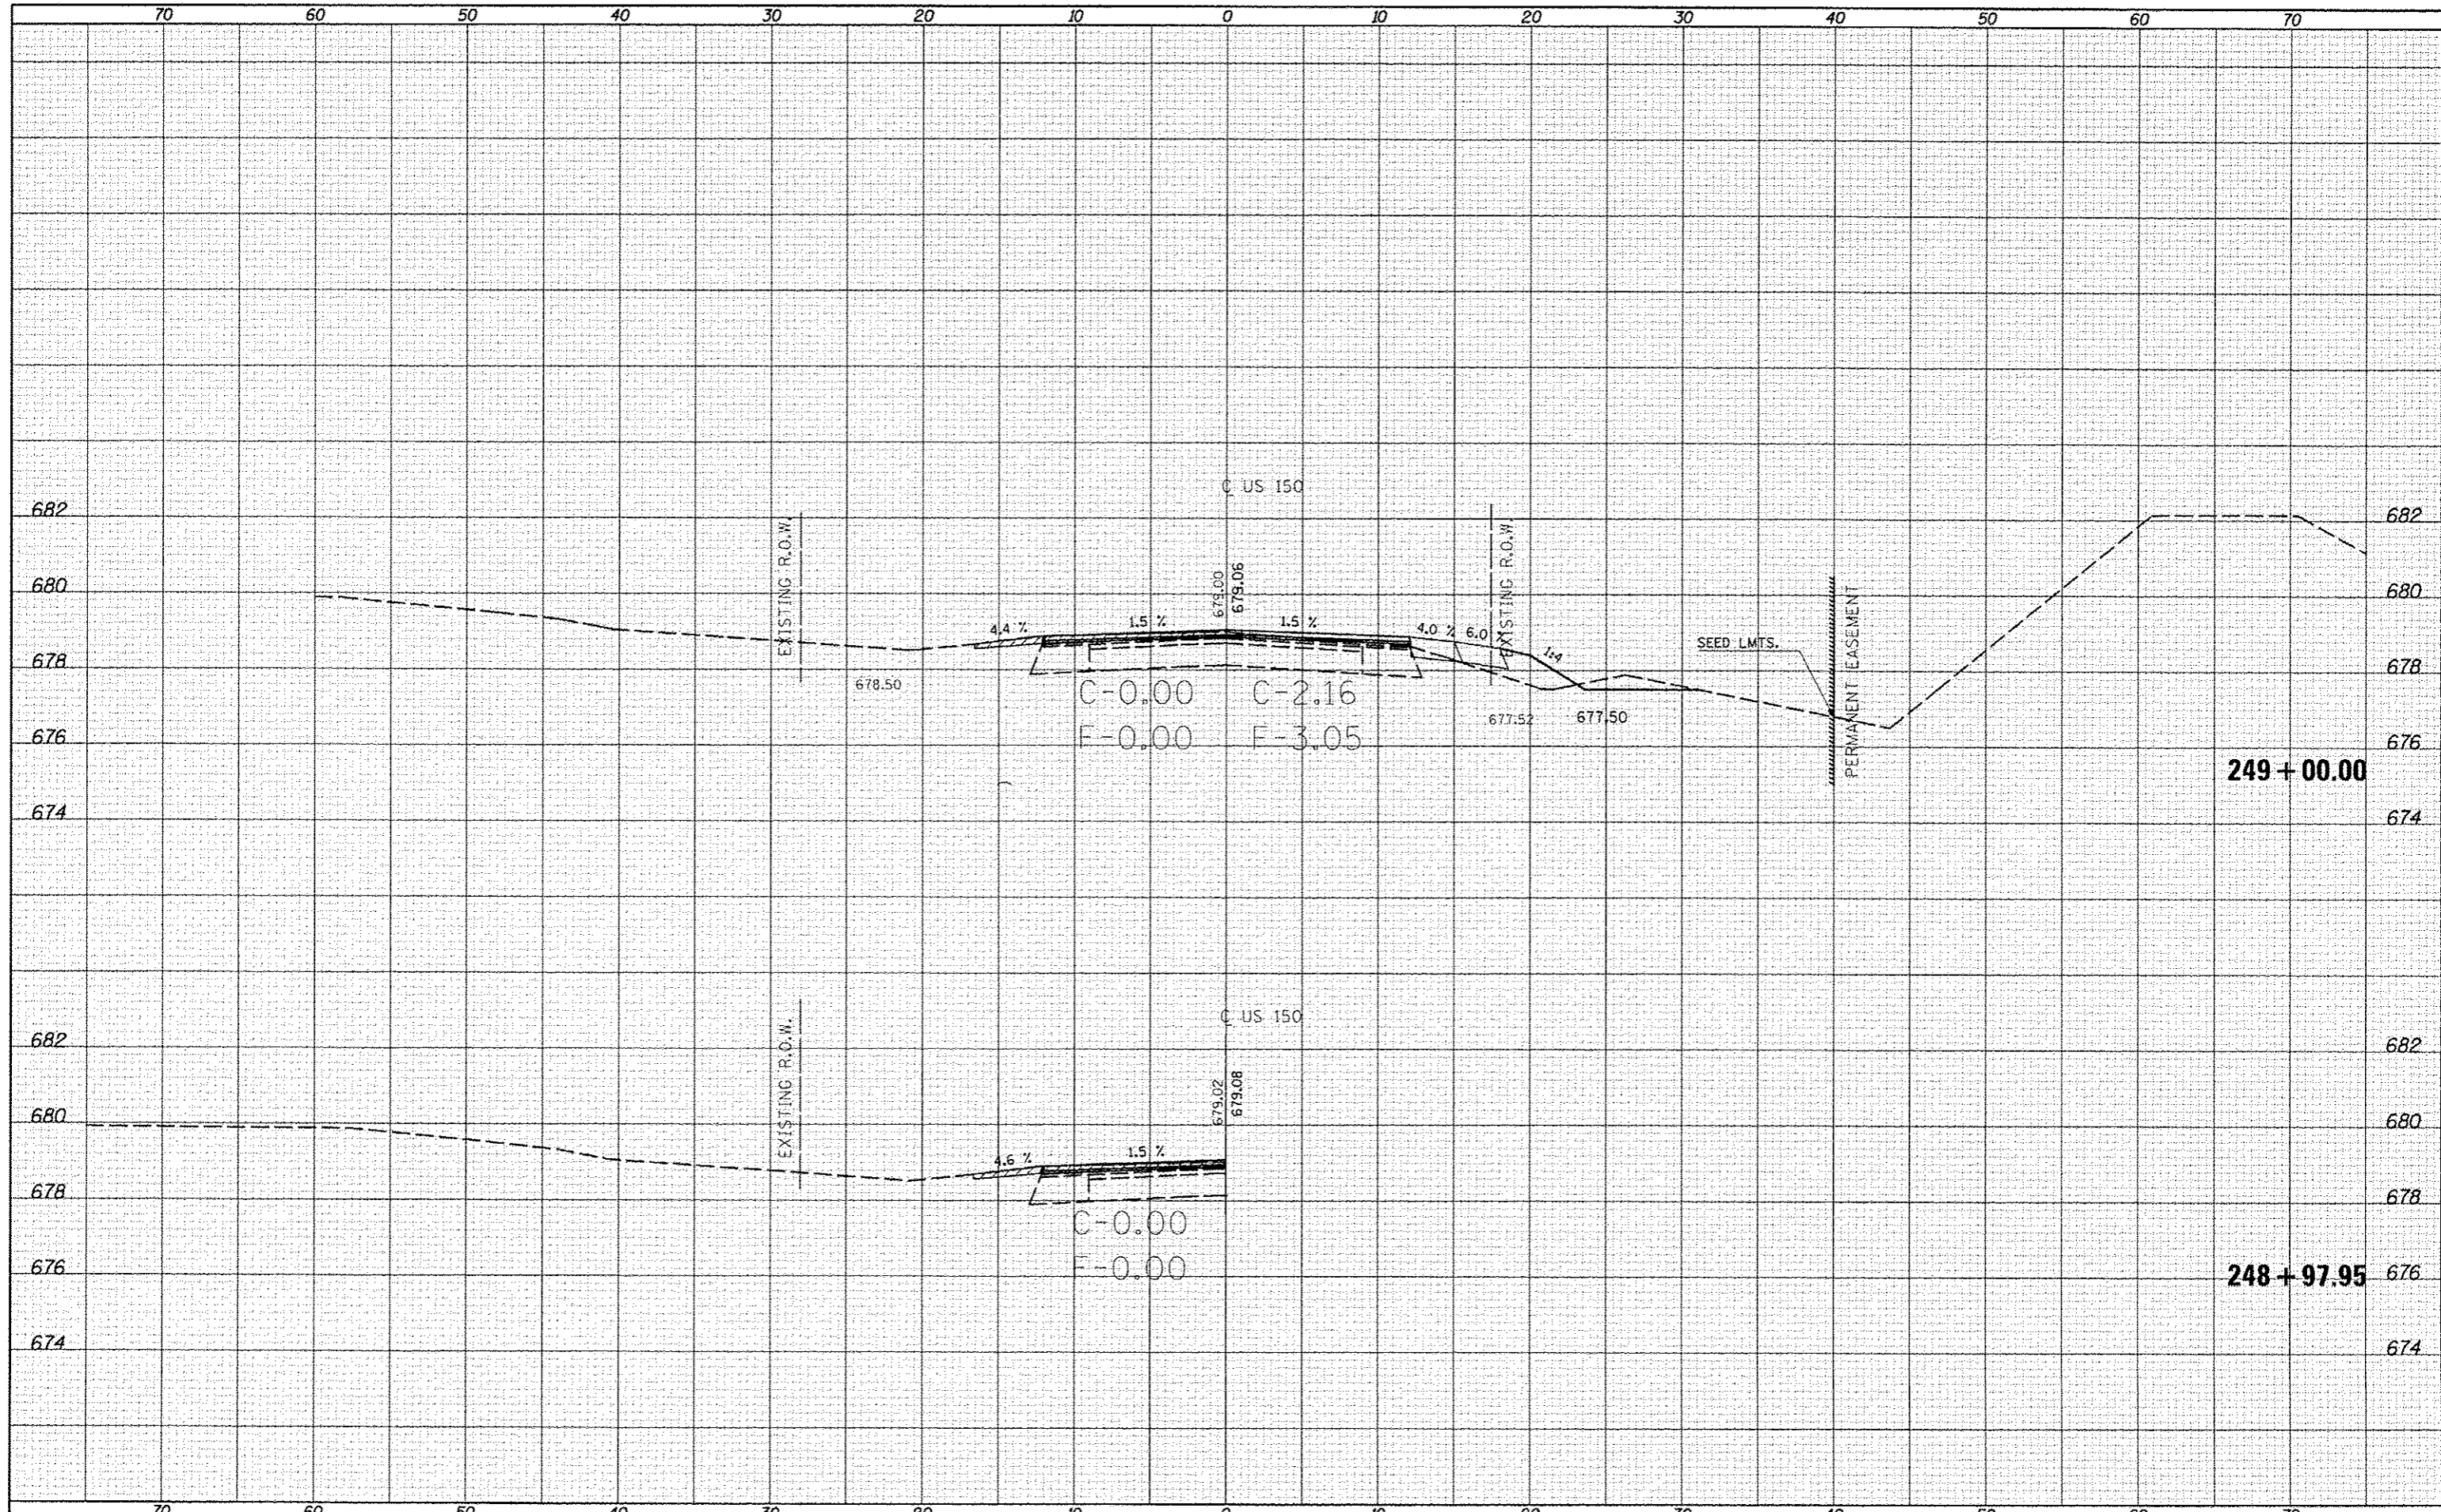

FILE NAME: c:\pwwork\pwwork\pwwork\lockj\0253076\0578663

USER NAME: cna1ockjd	DESIGNED -	REVISED -
ht-US-150.wa.dgn	DRAWN -	REVISED -
PLOT SCALE = 10.0000 / in.	CHECKED -	REVISED -
PLOT DATE = 10/10/2013	DATE -	REVISED -

**STATE OF ILLINOIS
DEPARTMENT OF TRANSPORTATION**

US-150 CROSS SECTIONS

SCALE: SHEET 98 OF 207 SHEETS STA. 248+97.95 TO STA. 249+00.00

F.A.S. RTE.	SECTION	COUNTY	TOTAL SHEETS	SHEET NO.
•	(2X,3)RS-3 & 2RS-4	Champaign	551	410
•	F.A.U. 7152 & F.A.S. 1512			CONTRACT NO. 70663

ILLINOIS FED. AID PROJECT