


DATE	
BY	
NO.	
FINI	
DATE	
BY	
NO.	
FINI	
DATE	
BY	
NO.	
FINI	
DATE	
BY	
NO.	
FINI	
DATE	
BY	
NO.	

DATE	
BY	
NO.	
FINI	
DATE	
BY	
NO.	
FINI	
DATE	
BY	
NO.	
FINI	
DATE	
BY	
NO.	
FINI	
DATE	
BY	
NO.	

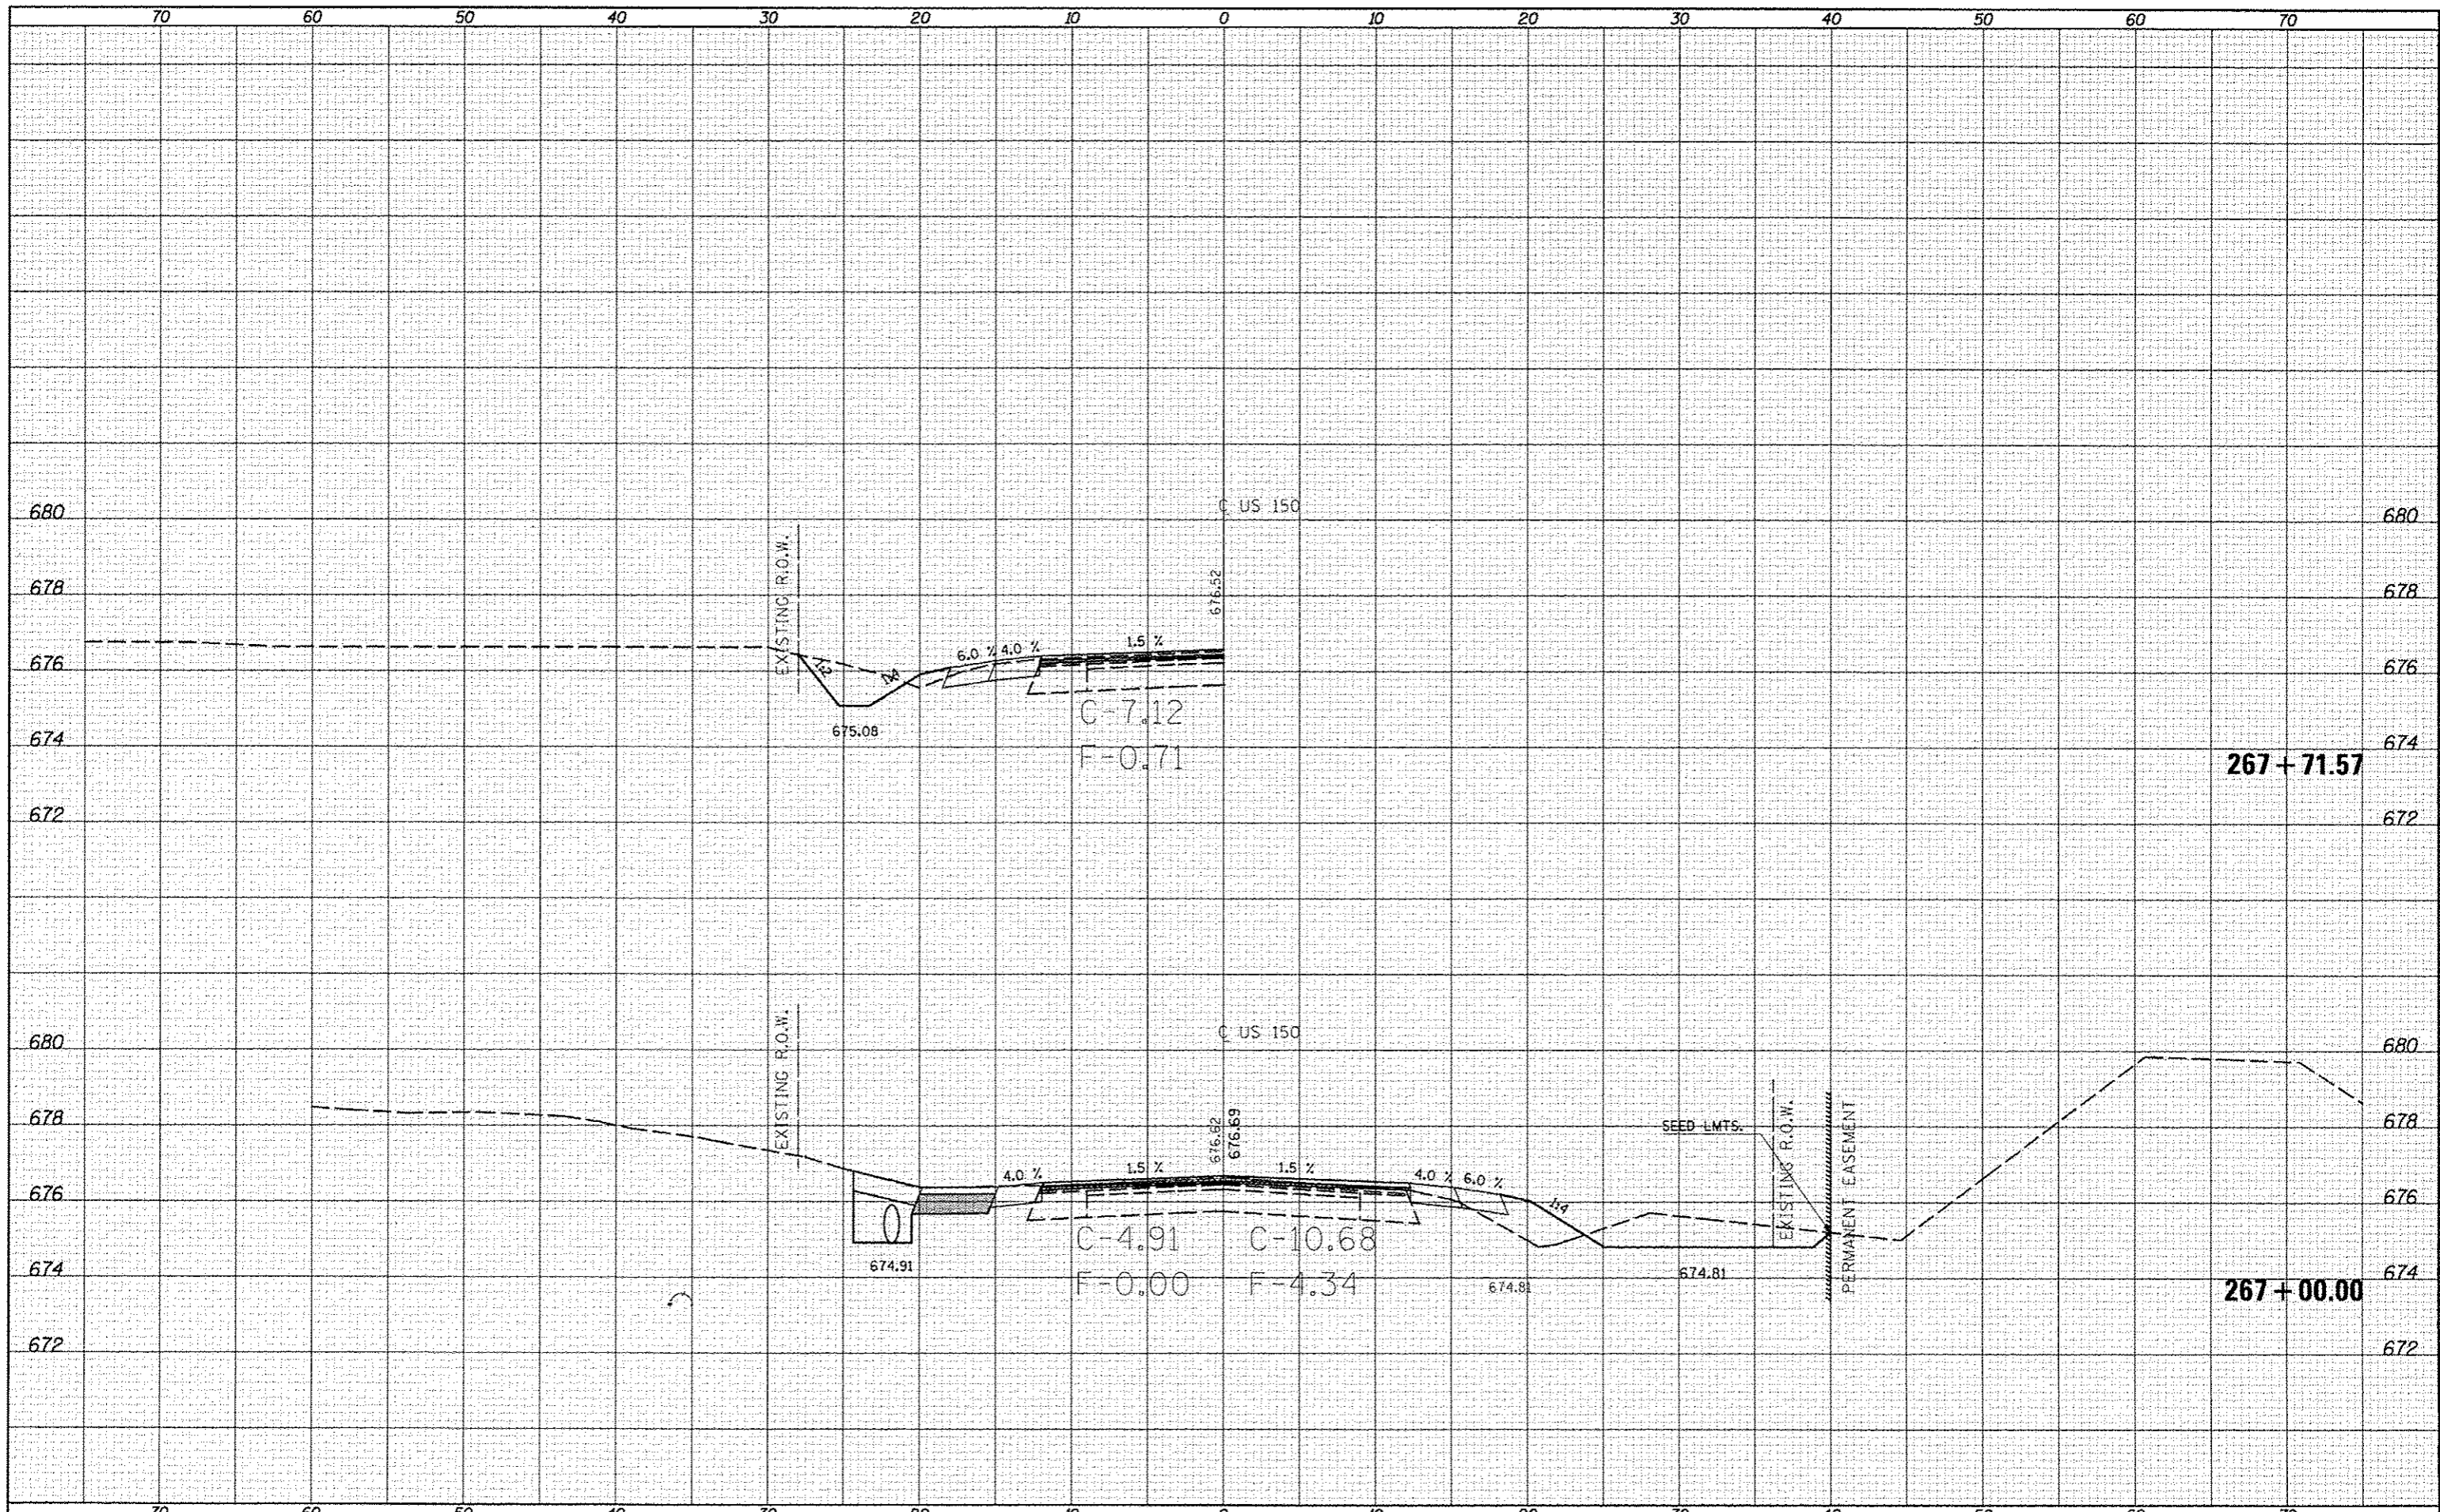

FILE NAME: ci:\p\work\p\ids\cenr\lock_jd\0293076\0570563

USER NAME: cenrlockjd
 USER: US-150_xs.dgn
 PLOT SCALE: 1/8"=1'-0"
 PLOT DATE: 10/10/2013

DESIGNED -
 DRAWN -
 CHECKED -
 DATE -

REVISED -
 REVISED -
 REVISED -
 REVISED -

STATE OF ILLINOIS
 DEPARTMENT OF TRANSPORTATION

US-150 CROSS SECTIONS
 SCALE: SHEET 110 OF 207 SHEETS STA. 267+00.00 TO STA. 267+71.57

F.A. RTE.	SECTION	COUNTY	TOTAL SHEETS	SHEET NO.
•	(2X,3)RS-3 & 2RS-4	Champaign	551	422
•	F.A.U. 7152 & F.A.S. 1512			CONTRACT NO. 70663
ILLINOIS FED. AID PROJECT				