


DATE	
BY	
FINAL SURVEY	
NOTED SURVEY	
NOTE BOOK	
NO.	
AREAS CHECKED	

DATE	
BY	
ORIGINAL SURVEY	
NOTED SURVEY	
NOTE BOOK	
NO.	
AREAS CHECKED	

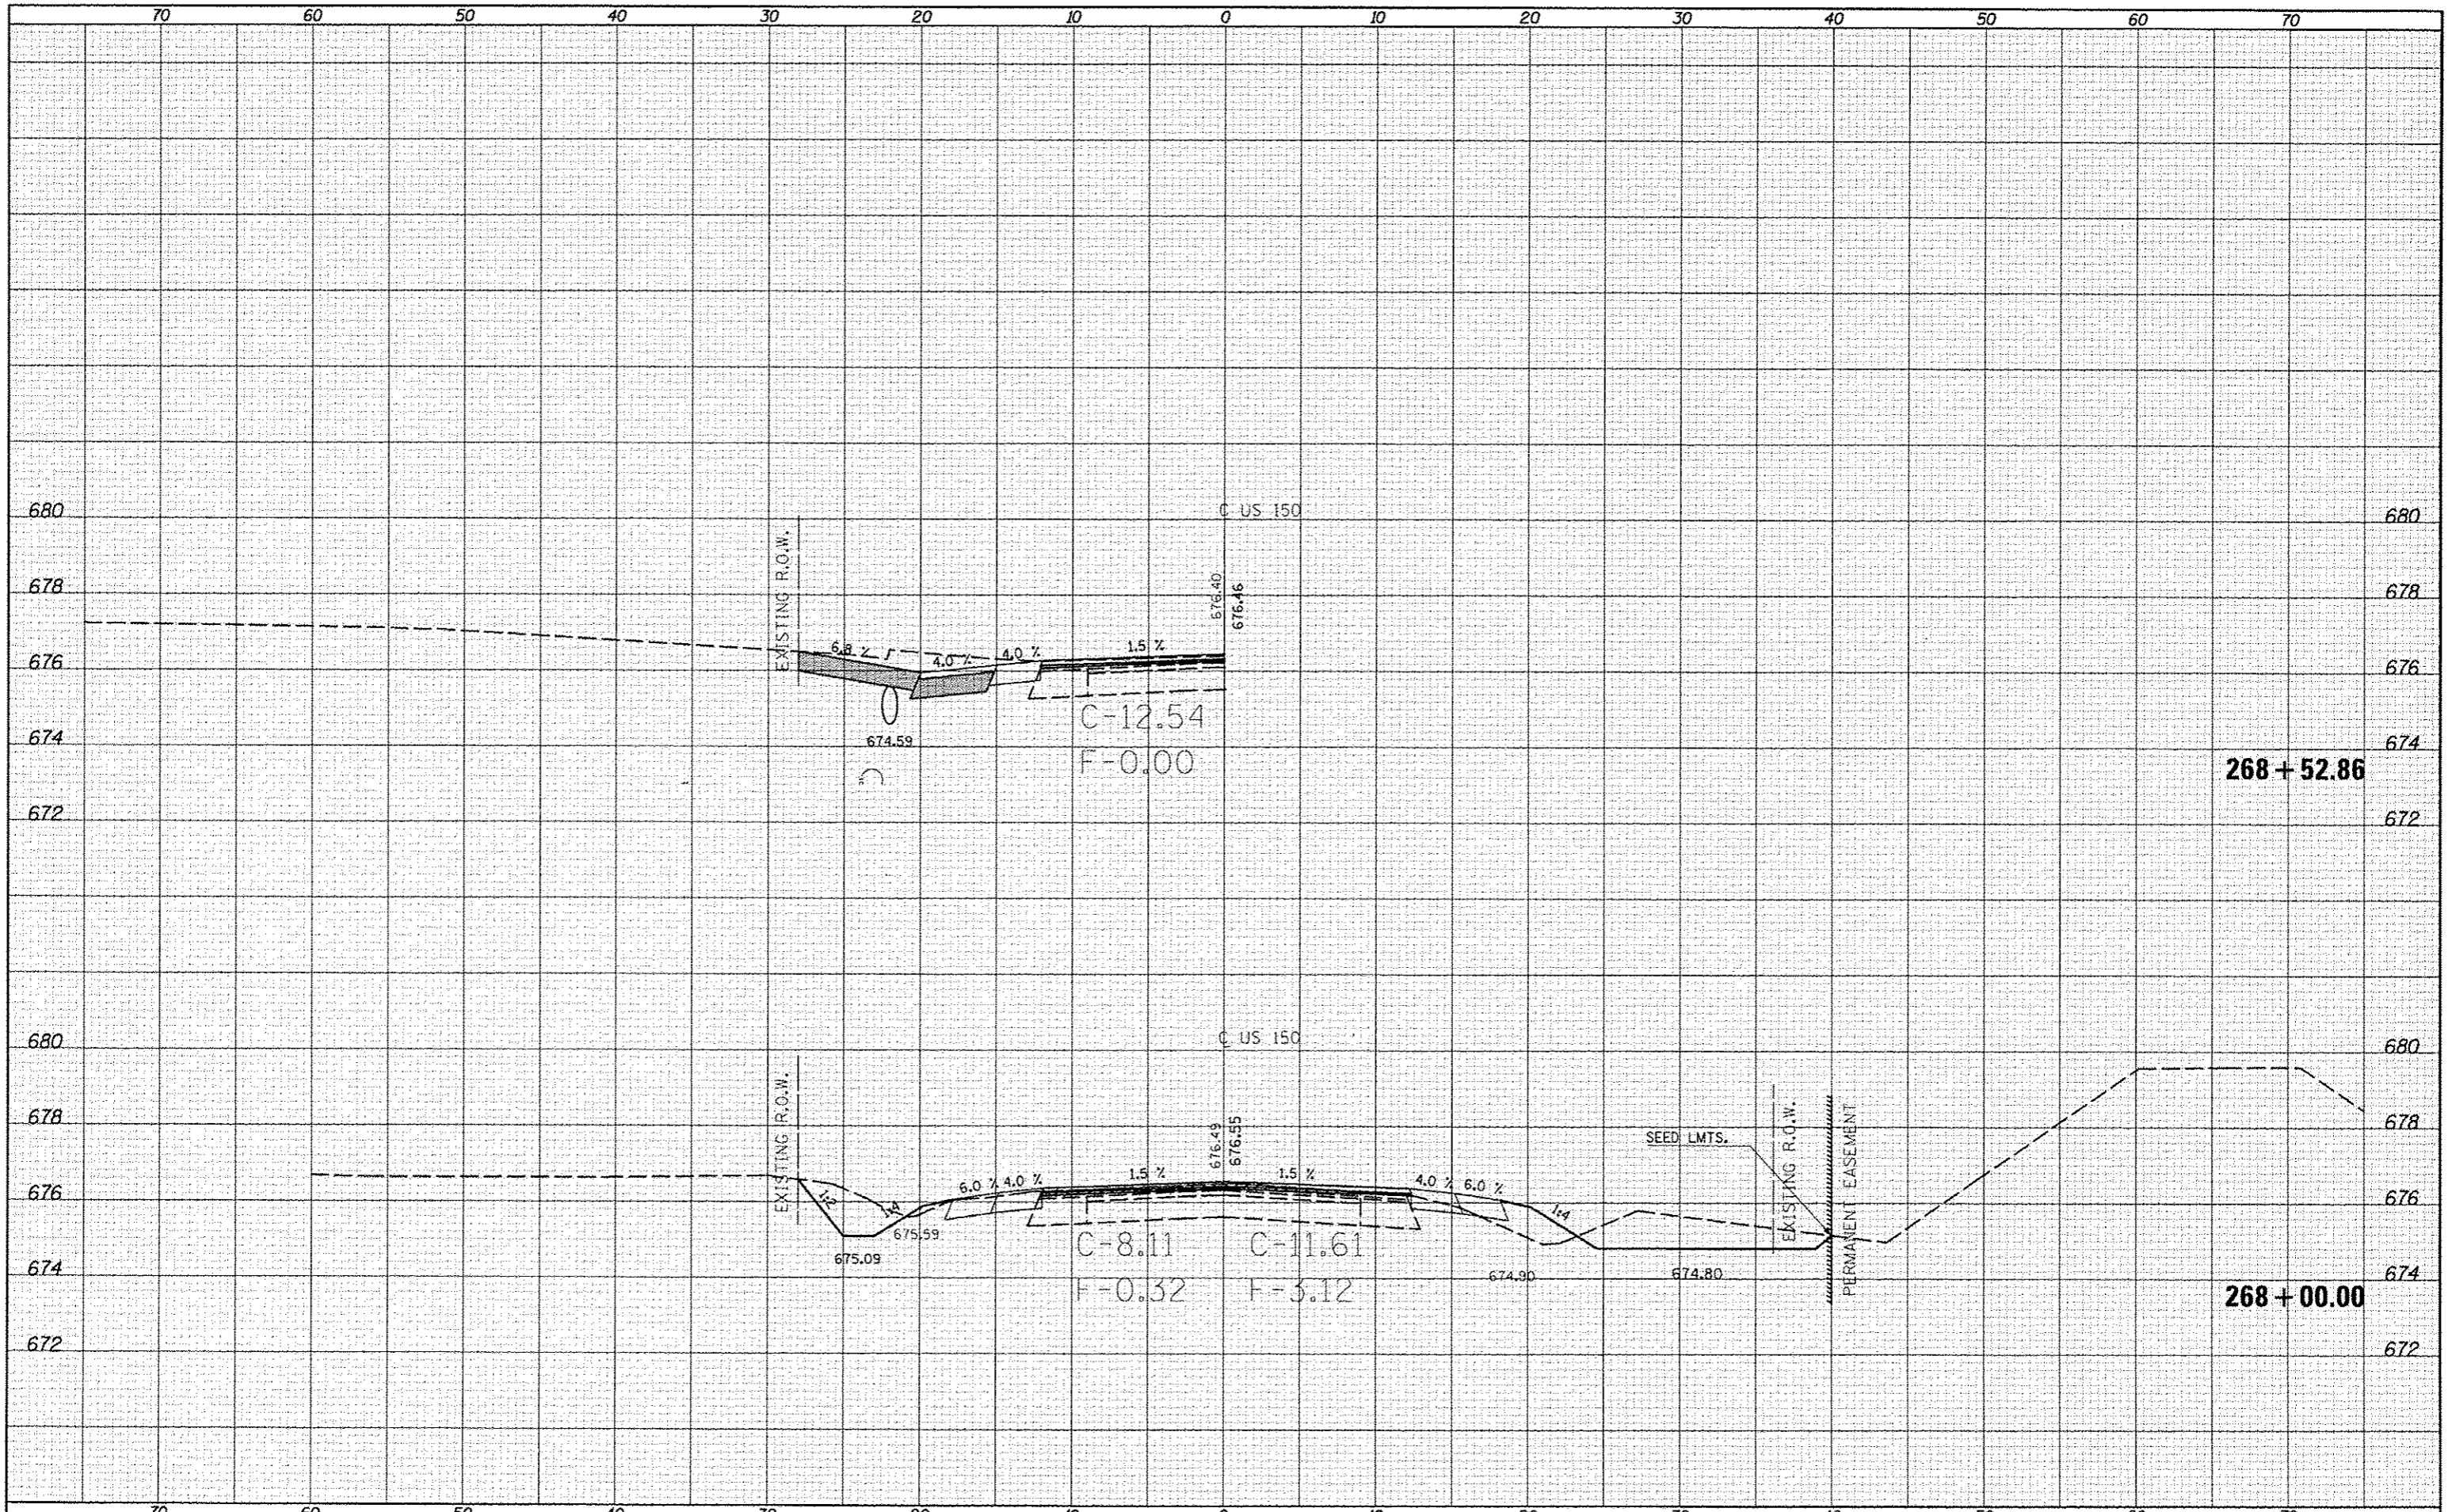

FILE NAME: c:\pwork\pwork\ccon-lock\0253876\0578063	USER NAME: ccon-lock	DESIGNED: -	REVISED: -	<b>STATE OF ILLINOIS</b> <b>DEPARTMENT OF TRANSPORTATION</b>	<b>US-150 CROSS SECTIONS</b>	F.A.S. RTE.:	SECTION:	COUNTY:	TOTAL SHEETS:	SHEET NO.:	
PLT SCALE: 1/8" = 1'	PLT DATE: 10/10/2013	DRAWN: -	REVISED: -			*F.A.U. 7152 & F.A.S. 1512	(2X,3)RS-3 & 2RS-4	Champaign	551	423	
SCALE:	SHEET 111 OF 207 SHEETS	CHECKED: -	REVISED: -			STA. 268+00.00 TO STA. 268+52.86	CONTRACT NO. 70663				
		DATE: -	REVISED: -			ILLINOIS FED. AID PROJECT					