


DATE	
BY	
ORIGINAL SURVEY	
NOTED	
NOTE BOOK	
AREAS CHECKED	
NO.	

DATE	
BY	
ORIGINAL SURVEY	
NOTED	
NOTE BOOK	
AREAS CHECKED	
NO.	

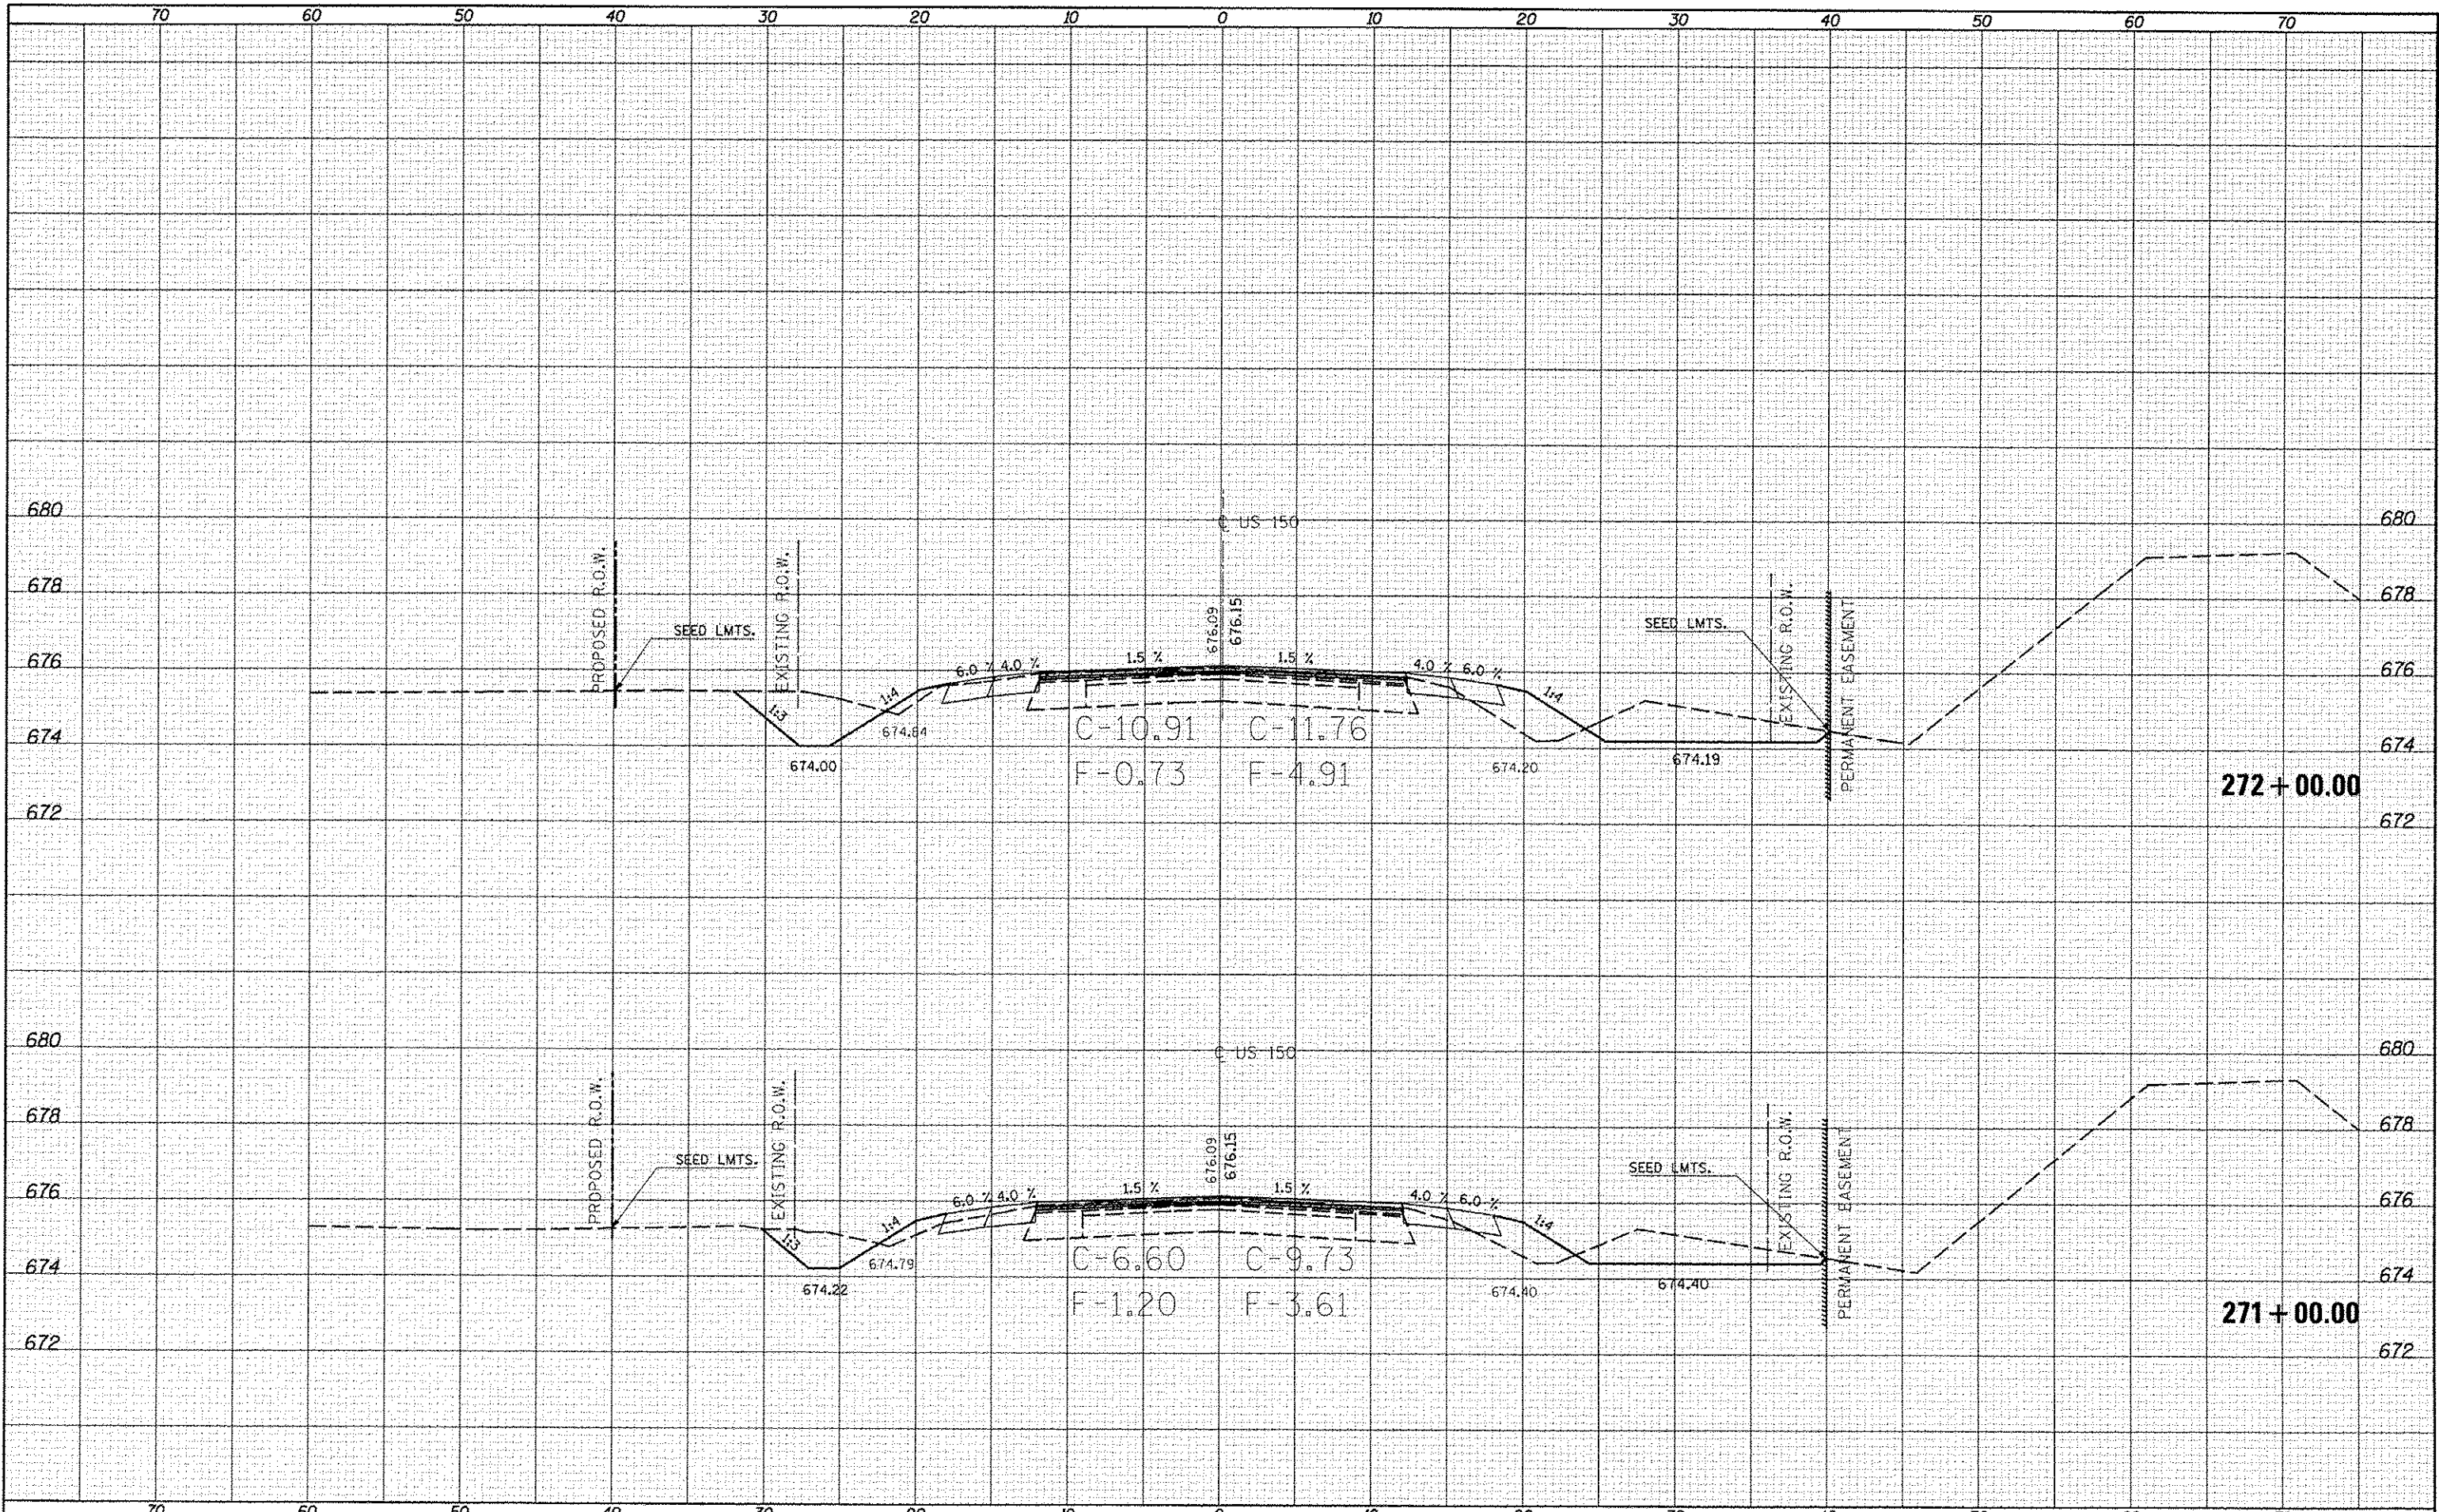

FILE NAME	c:\p\work\p101\c001\ack_jd\0253076\0578663
USER NAME	anarack_jd
DESIGNED	-
DRAWN	-
CHECKED	-
DATE	-
PLOT SCALE	1/8" = 1'-0"
PLOT DATE	10/18/2013

DESIGNED	-	REVISED	-
DRAWN	-	REVISED	-
CHECKED	-	REVISED	-
DATE	-	REVISED	-

**STATE OF ILLINOIS
DEPARTMENT OF TRANSPORTATION**

US-150 CROSS SECTIONS

SCALE: SHEET 113 OF 207 SHEETS STA. 271+00.00 TO STA. 272+00.00

F.A. RTE.	SECTION	COUNTY	TOTAL SHEETS	SHEET NO.
•	(2X,3RS-3 & 2RS-4)	Champaign	551	425
•	F.A.U. 7152 & F.A.S. 1512	CONTRACT NO.	70663	
ILLINOIS FED. AID PROJECT				