


DATE	
BY	
FINAL SURVEY	
SURVEYED	
PLOTTED	
TEMP. DATE	
NOTE BOOK	
AREAS	
CHECKED	

DATE	
BY	
ORIGINAL SURVEY	
SURVEYED	
PLOTTED	
TEMP. DATE	
NOTE BOOK	
AREAS	
CHECKED	

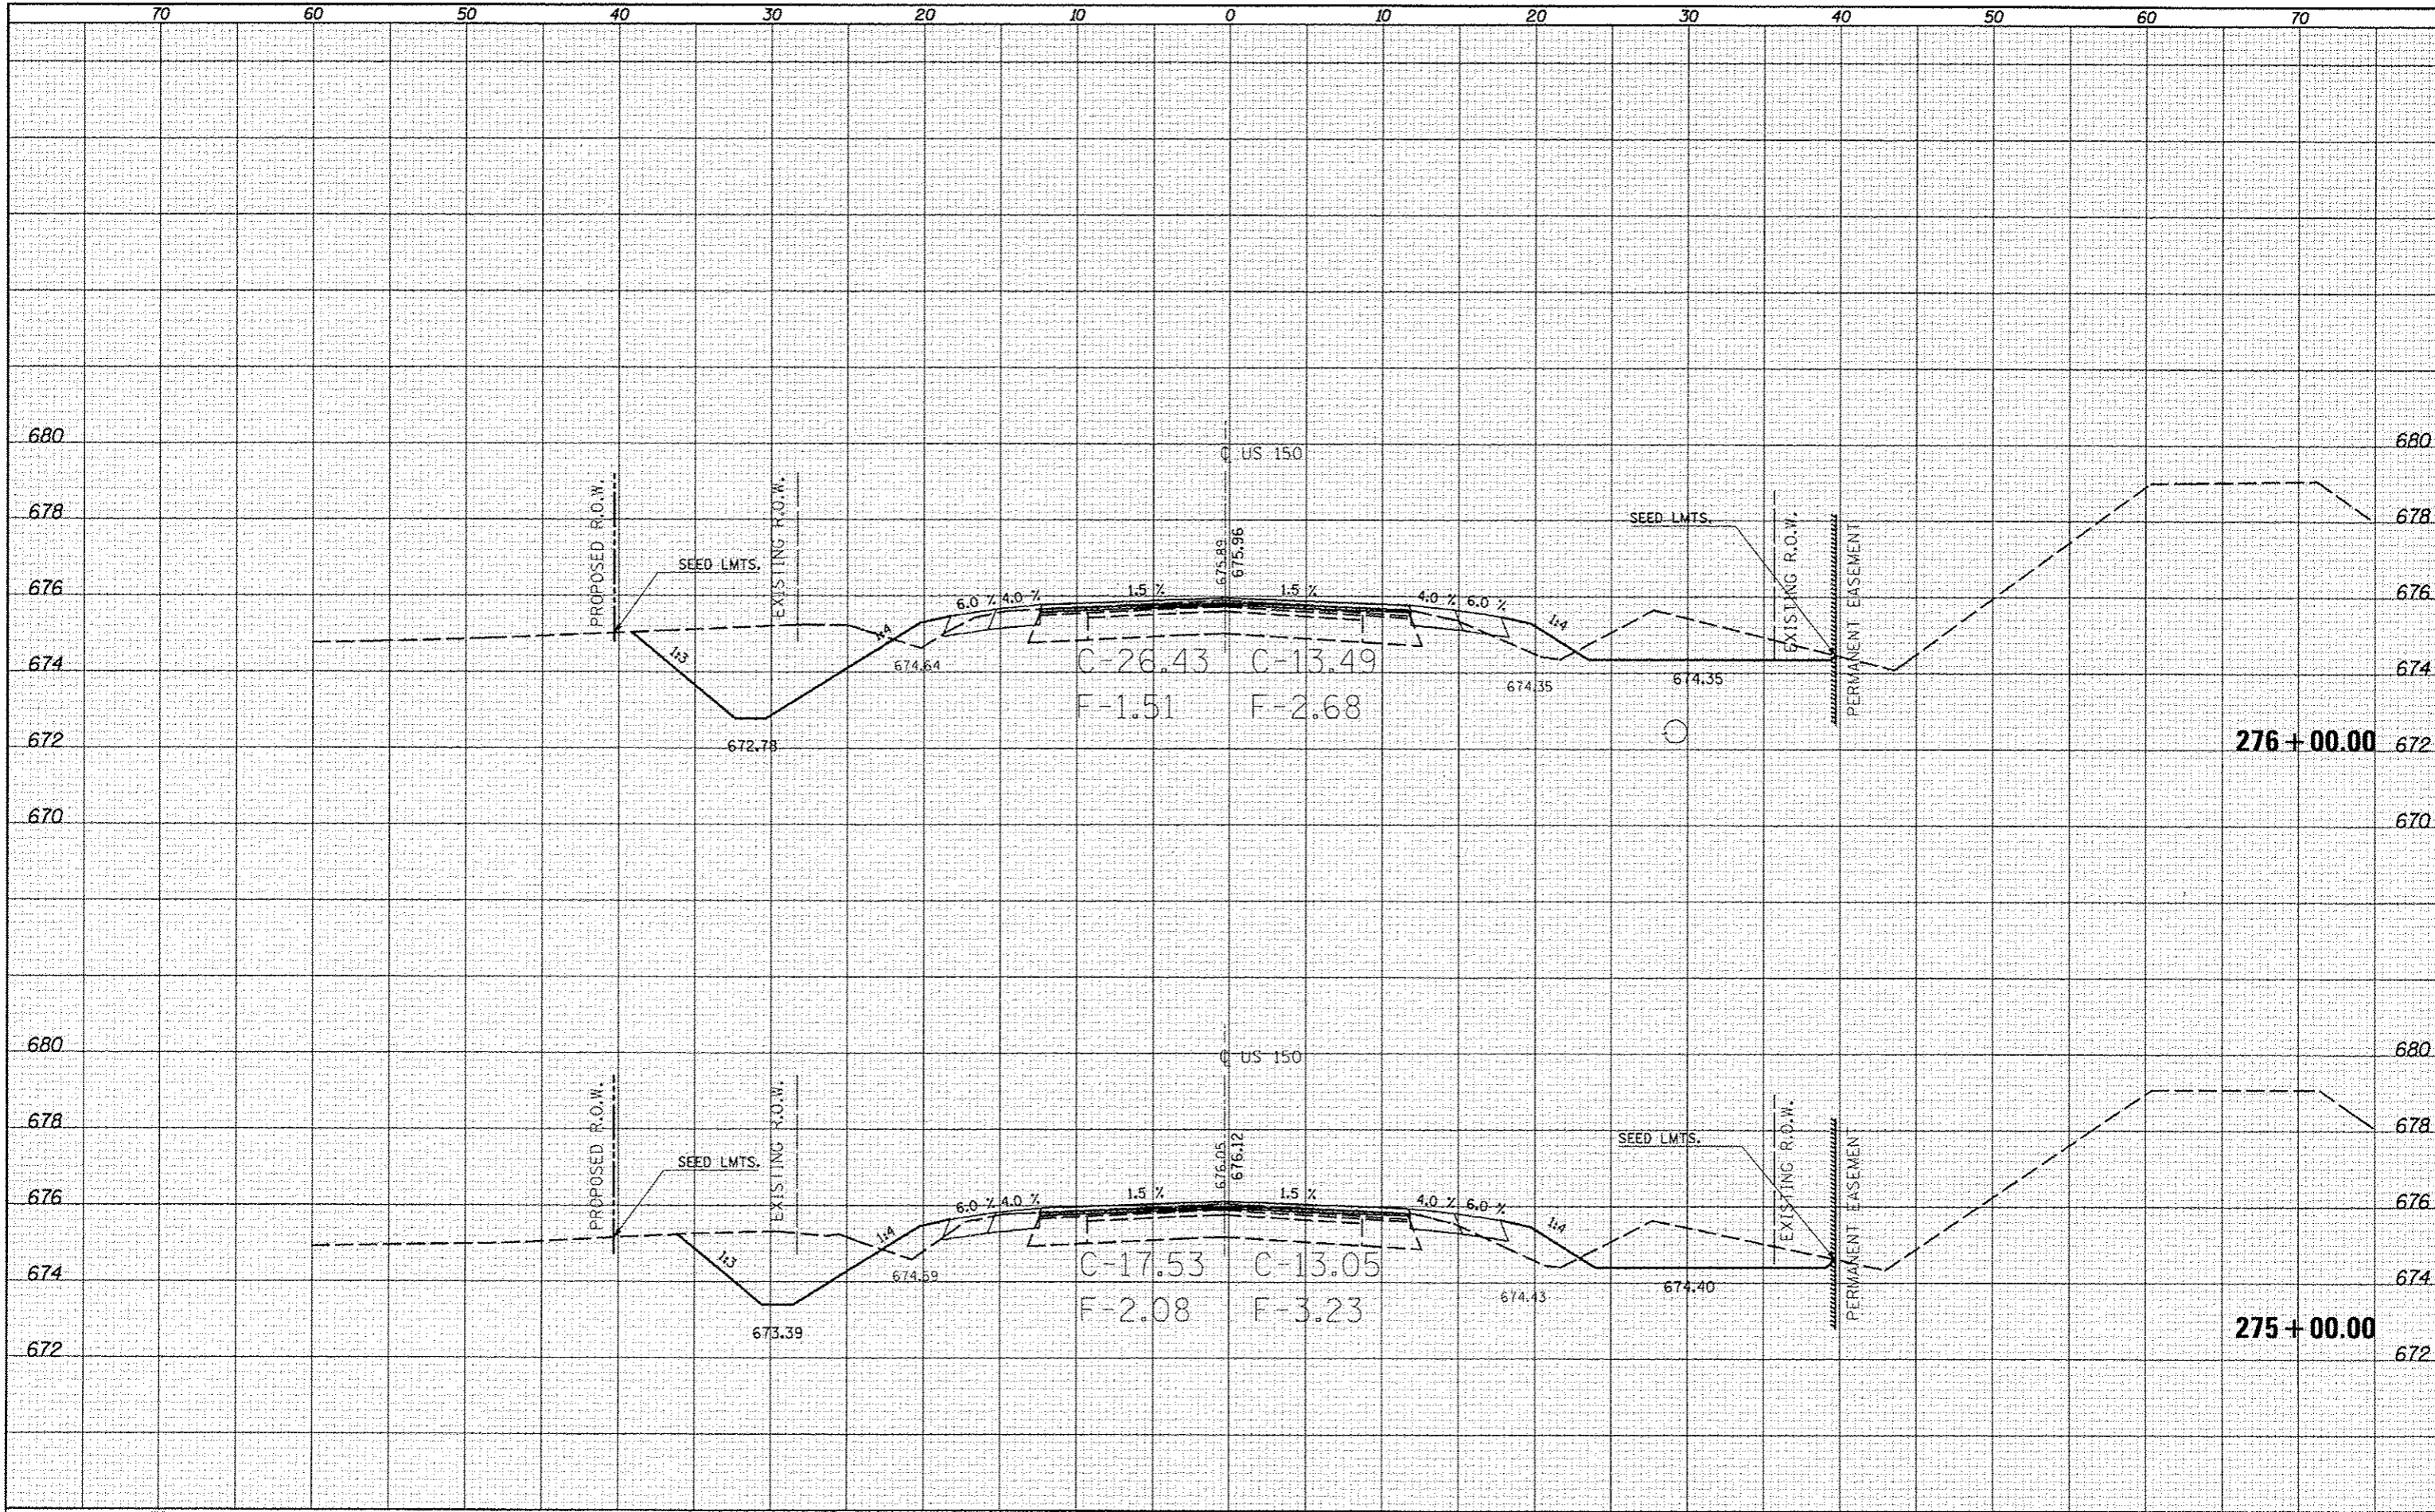

FILE NAME	USER NAME	DESIGNED	REVISED	STATE OF ILLINOIS DEPARTMENT OF TRANSPORTATION	US-150 CROSS SECTIONS	F.A. RTE.	SECTION	COUNTY	TOTAL SHEETS	SHEET NO.
c:\pwork\p\dat\carlock\j\0253076\0570663	carlockjd	DRAWN	REVISED			=	12X3RS-3 & 2RS-4	Champaign	551	427
MODEL NAME	PLOT SCALE	CHECKED	REVISED			*F.A.U. 7152 & F.A.S. 1512			CONTRACT NO.	70663
	10/10/2013	DATE	REVISED			ILLINOIS FED. AID PROJECT				

SCALE: SHEET 115 OF 207 SHEETS STA. 275+00.00 TO STA. 276+00.00