


DATE	
BY	
FINAL SURVEY	
PLOTTED	
TEMPLATE	
NOTE BOOK	
NO.	

DATE	
BY	
ORIGINAL SURVEY	
PLOTTED	
TEMPLATE	
NOTE BOOK	
NO.	

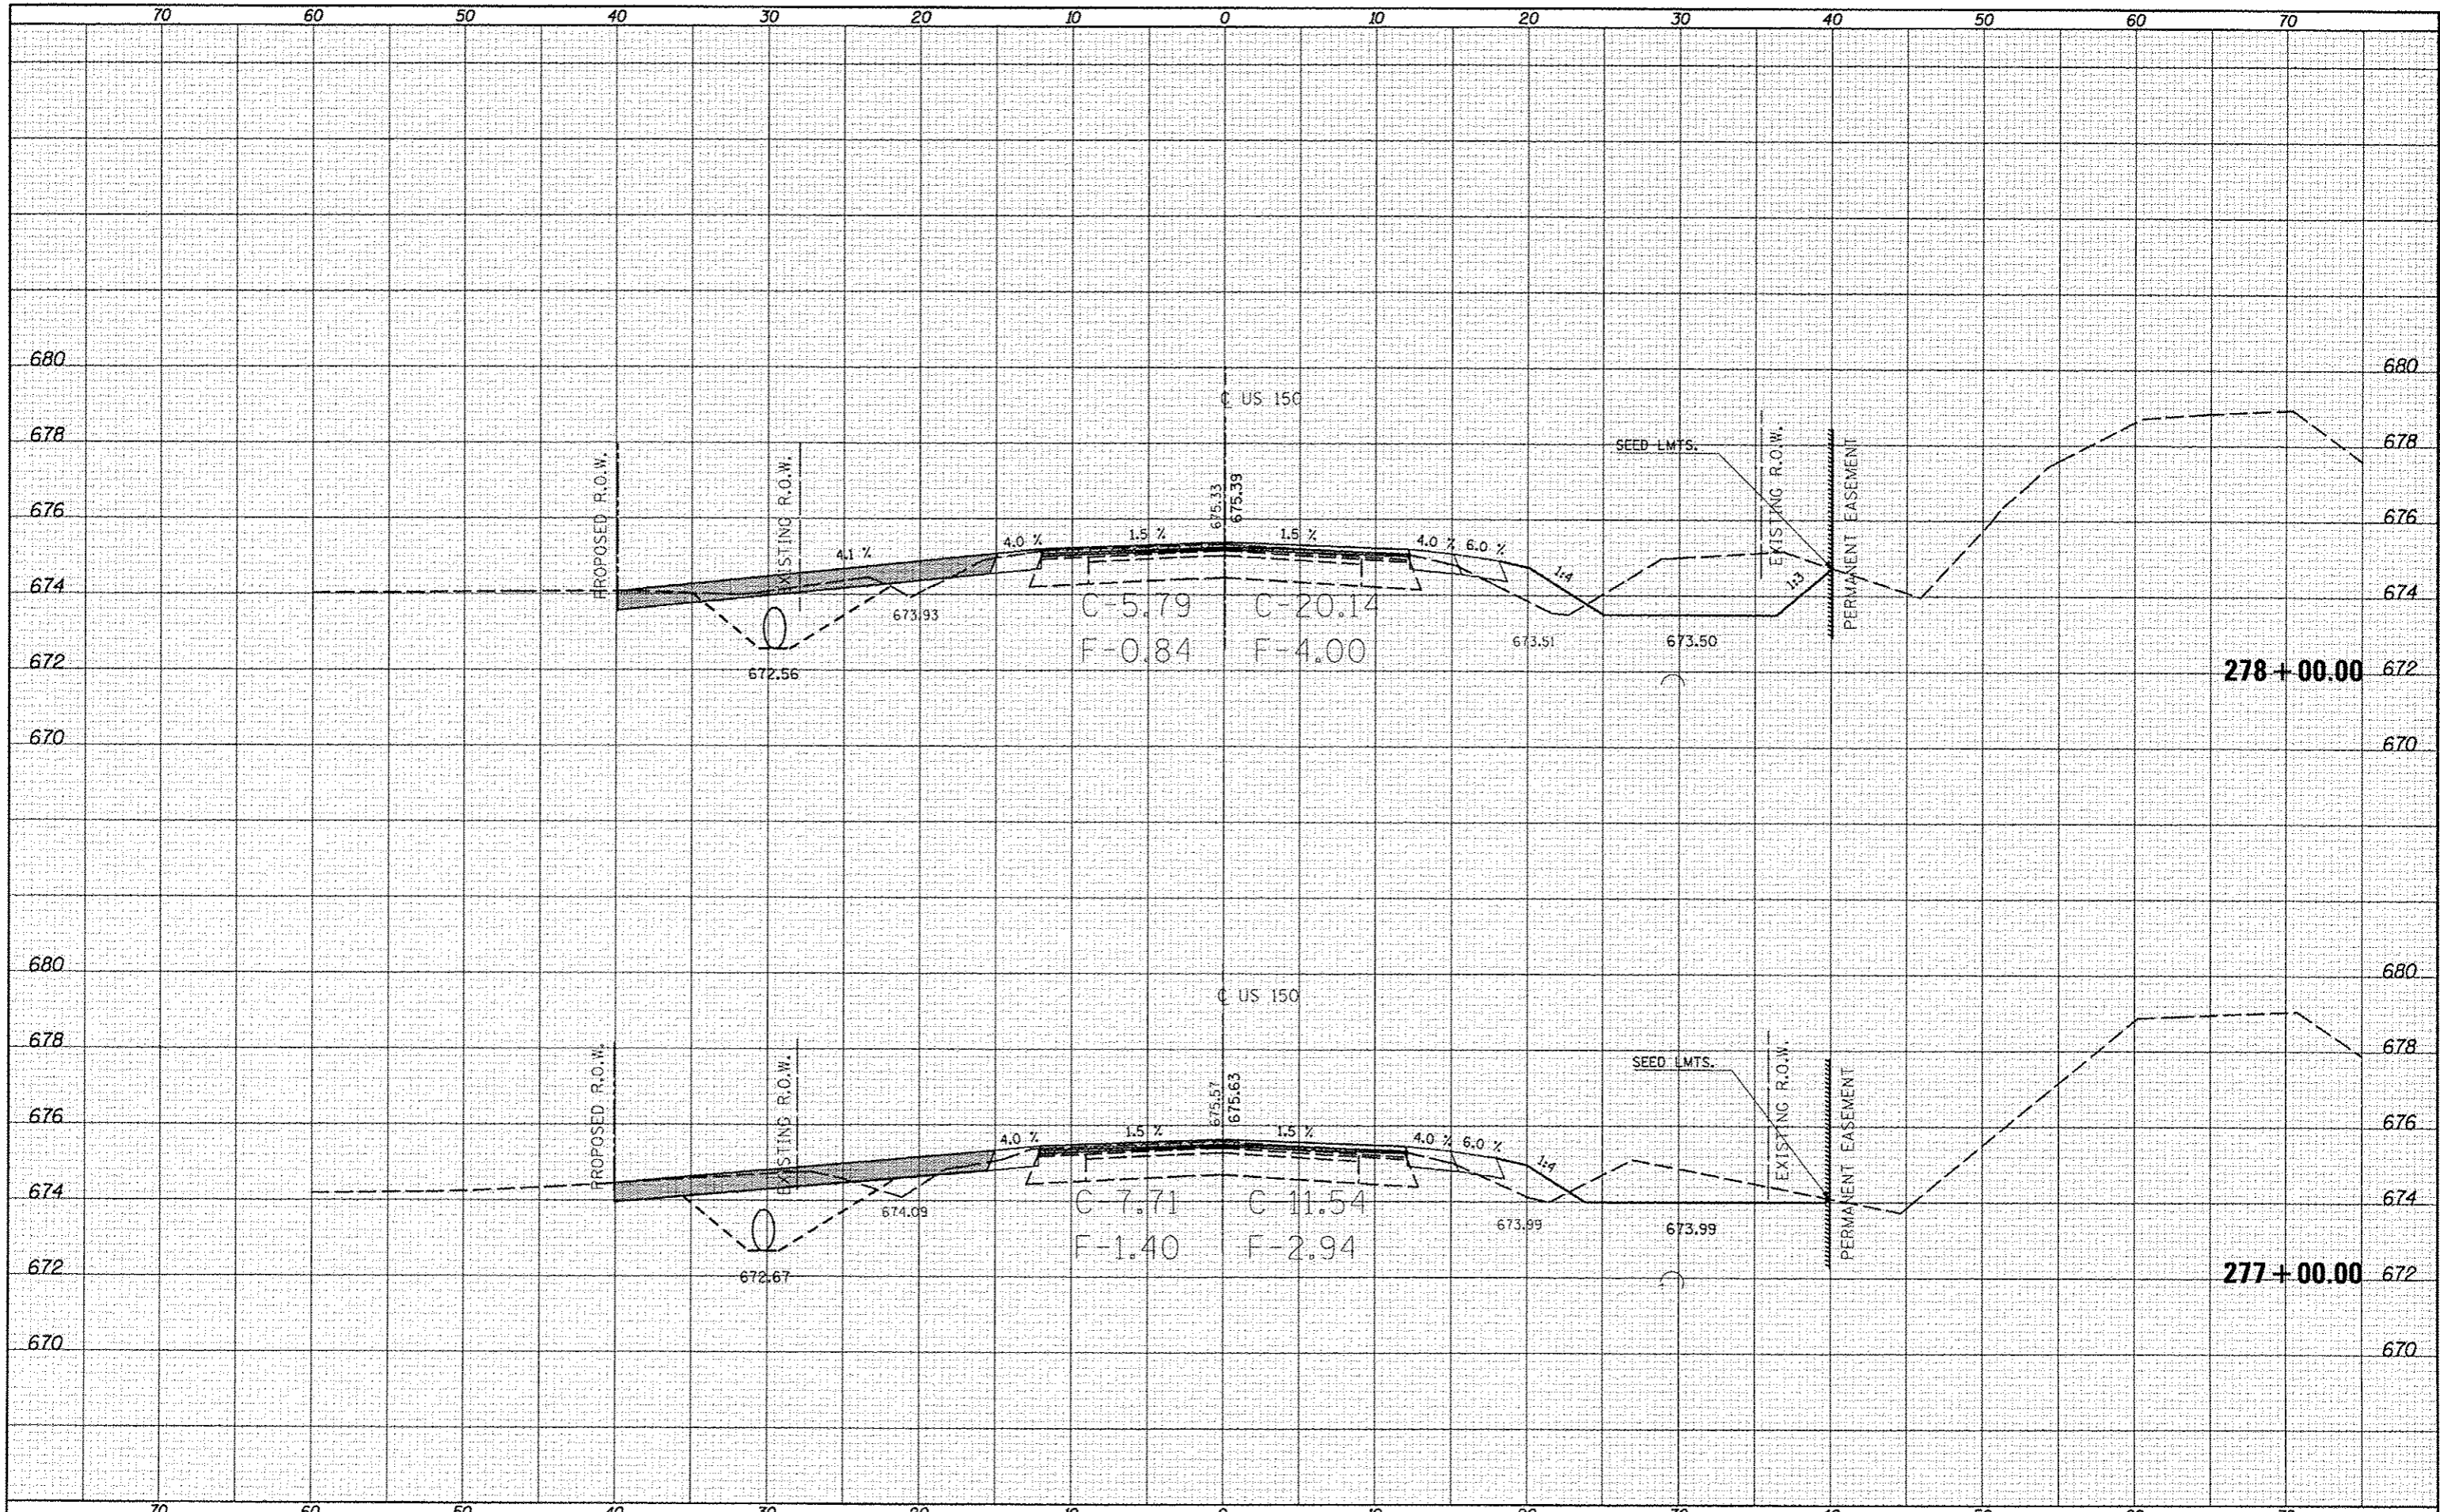

FILE NAME: c:\pwwork\pwwork\cearlock\jd0253076\0570663

USER NAME: ceerlock_jd
 htl-US-150_x.dgn
 PLOT SCALE = 1/8"=1'-0"
 PLOT DATE = 10/10/2013

DESIGNED	-	REVISED	-
DRAWN	-	REVISED	-
CHECKED	-	REVISED	-
DATE	-	REVISED	-

STATE OF ILLINOIS
 DEPARTMENT OF TRANSPORTATION

US-150 CROSS SECTIONS
 SCALE: SHEET 116 OF 207 SHEETS STA. 277+00.00 TO STA. 278+00.00

F.A.U. RTE.	SECTION	COUNTY	TOTAL SHEETS	SHEET NO.
•	(2X,3)RS-3 & 2RS-4	Champaign	551	428
•	F.A.U. 7152 & F.A.S. 1512	CONTRACT NO. 70663		

ILLINOIS FED. AID PROJECT