


DATE	
BY	
NO.	
AREAS CHECKED	
TEMPLATE	
NOTE BOOK	
PLOTTED	
SURVEY	
FINAL SURVEY	

DATE	
BY	
NO.	
AREAS CHECKED	
TEMPLATE	
NOTE BOOK	
PLOTTED	
SURVEY	
ORIGINAL SURVEY	

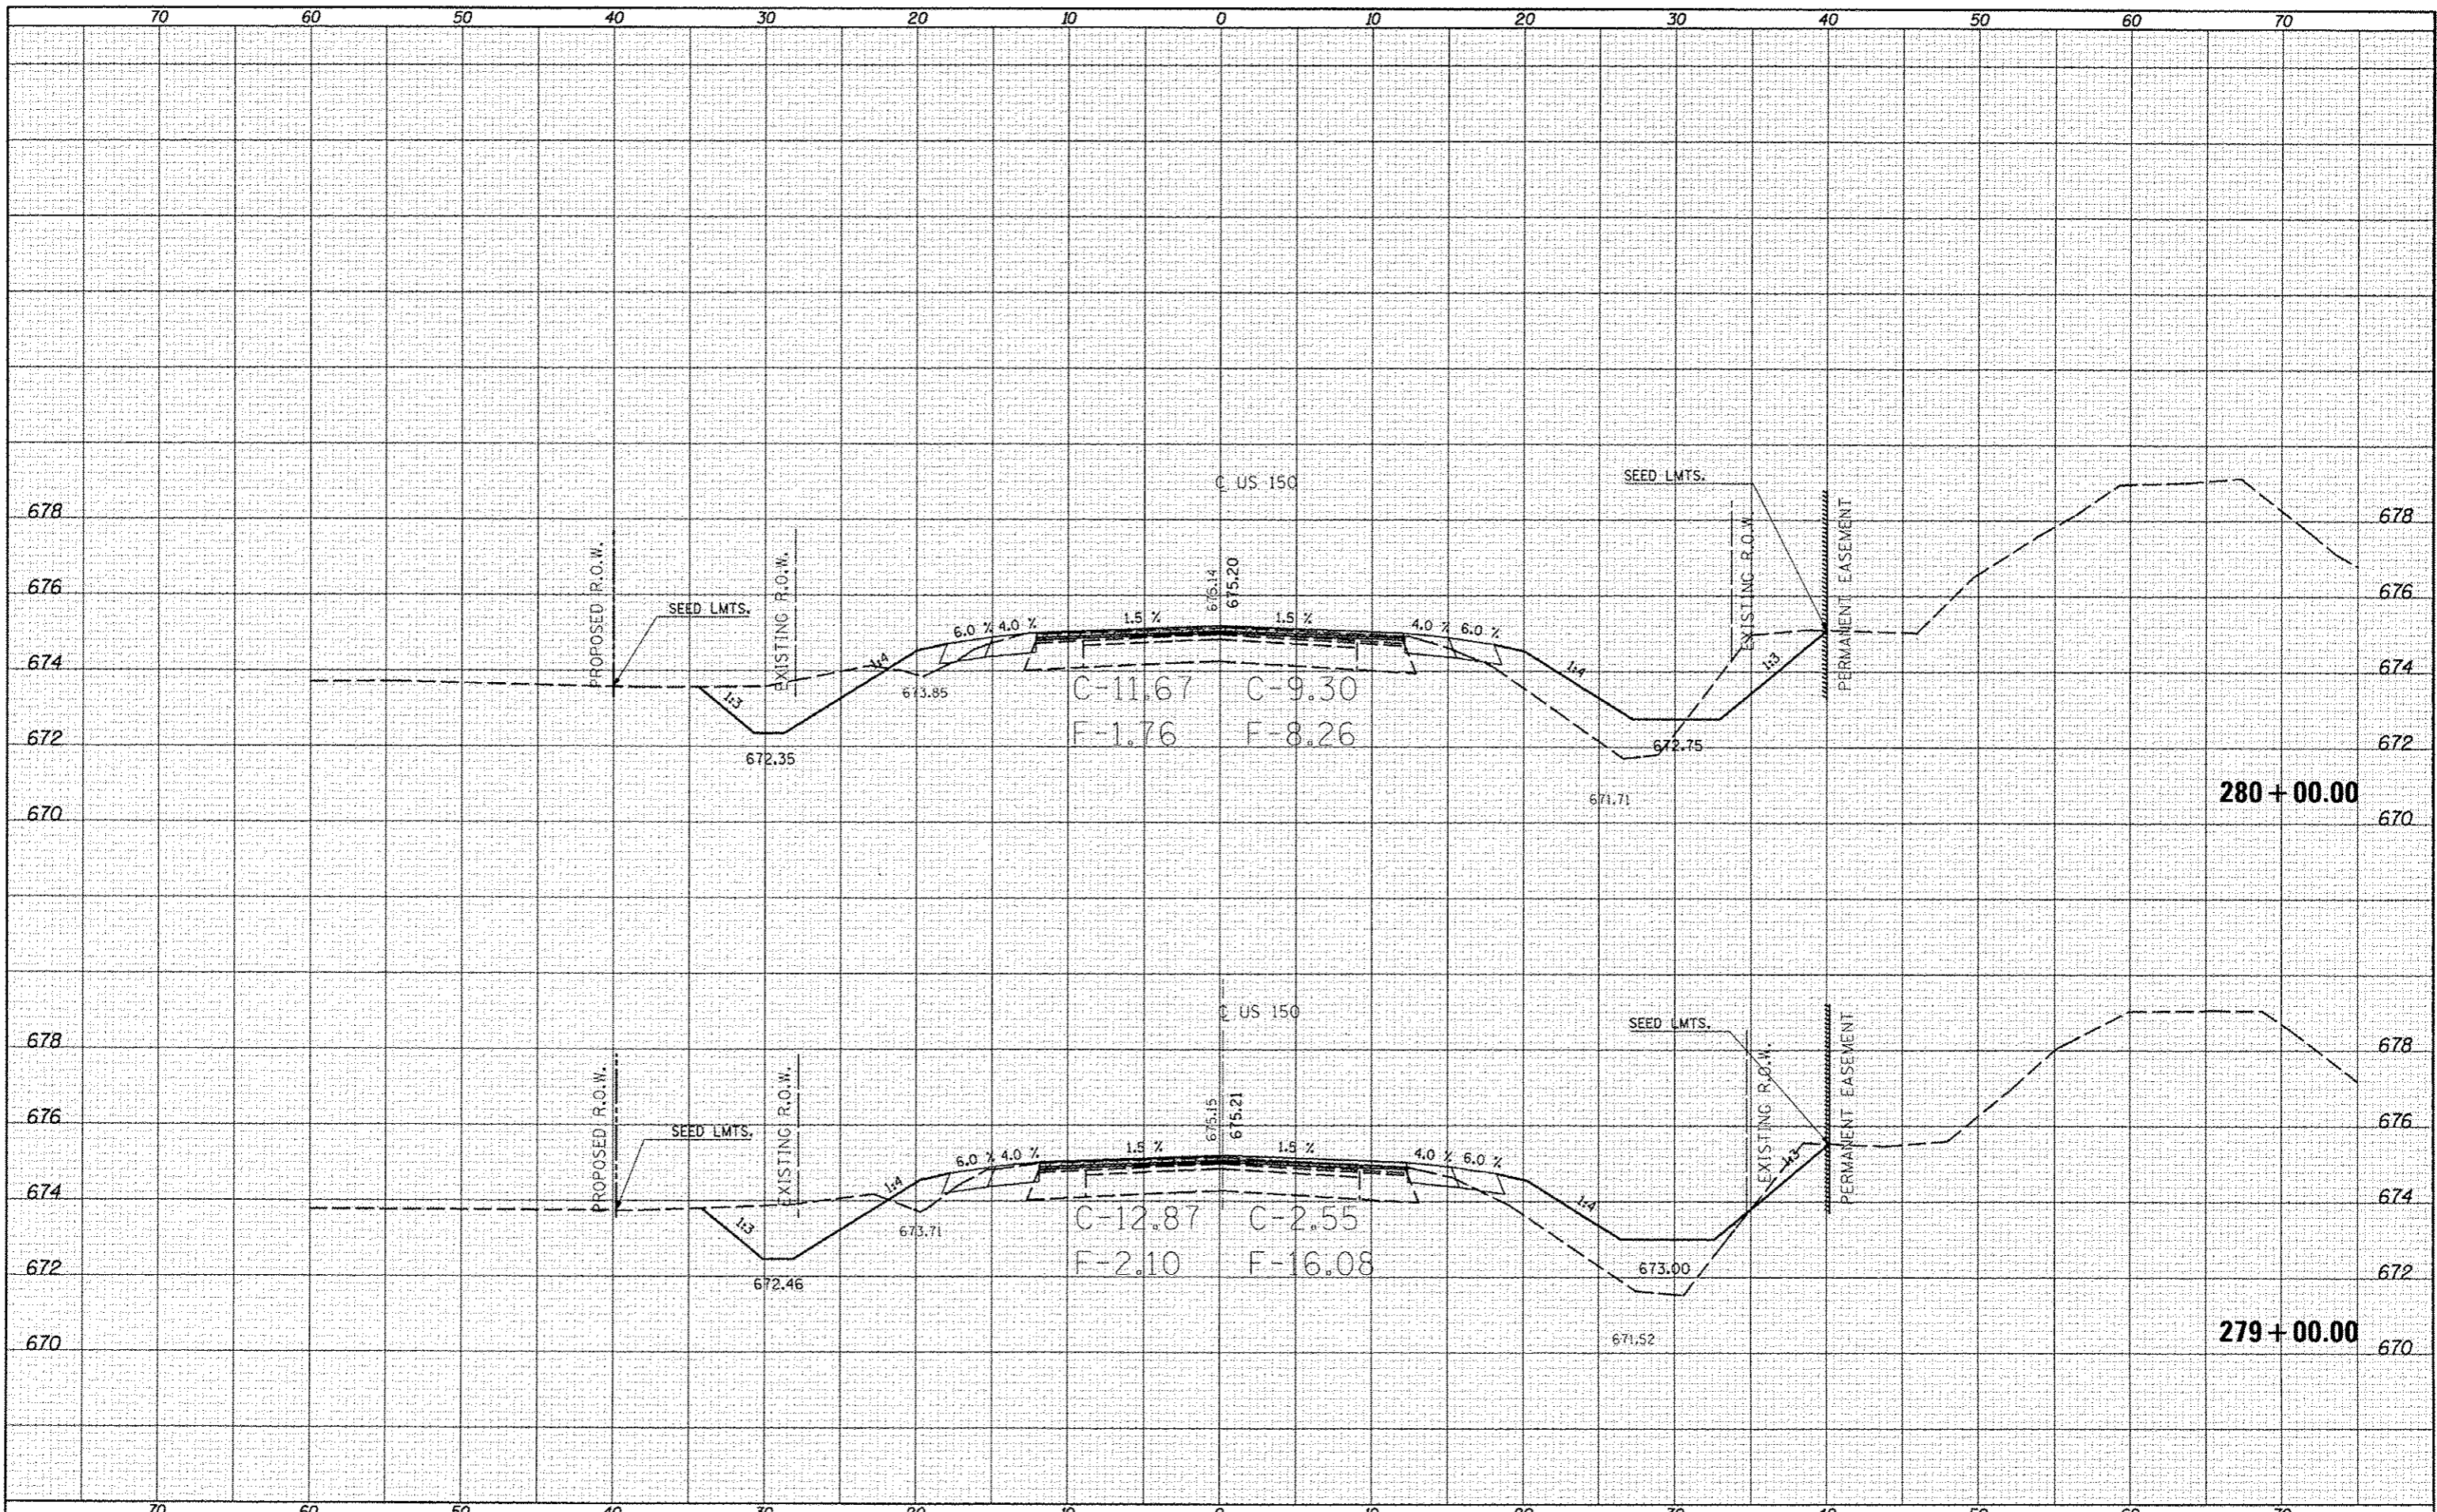

FILE NAME = c:\pwork\pwork\cearlock\j\d0253876\0570663

USER NAME = cealock_jd
 PLOT SCALE = 1/8" = 1'-0"
 PLOT DATE = 10/18/2013

DESIGNED -
 DRAWN -
 CHECKED -
 DATE -

REVISED -
 REVISED -
 REVISED -
 REVISED -

STATE OF ILLINOIS
 DEPARTMENT OF TRANSPORTATION

US-150 CROSS SECTIONS
 SCALE: SHEET 117 OF 207 SHEETS STA. 279+00.00 TO STA. 280+00.00

F.A. RTE.	SECTION	COUNTY	TOTAL SHEETS	SHEET NO.
• F.A.U. 7152 & F.A.S. 1512	(2X,3)RS-3 & 2RS-4	Champaign	551	429
			CONTRACT NO. 70663	
ILLINOIS FED. AID PROJECT				