


DATE	
BY	
DESIGNED	
DRAWN	
CHECKED	
DATE	
FILE NAME	
USER NAME	
DESIGNED	
DRAWN	
CHECKED	
DATE	

DATE	
BY	
DESIGNED	
DRAWN	
CHECKED	
DATE	
FILE NAME	
USER NAME	
DESIGNED	
DRAWN	
CHECKED	
DATE	

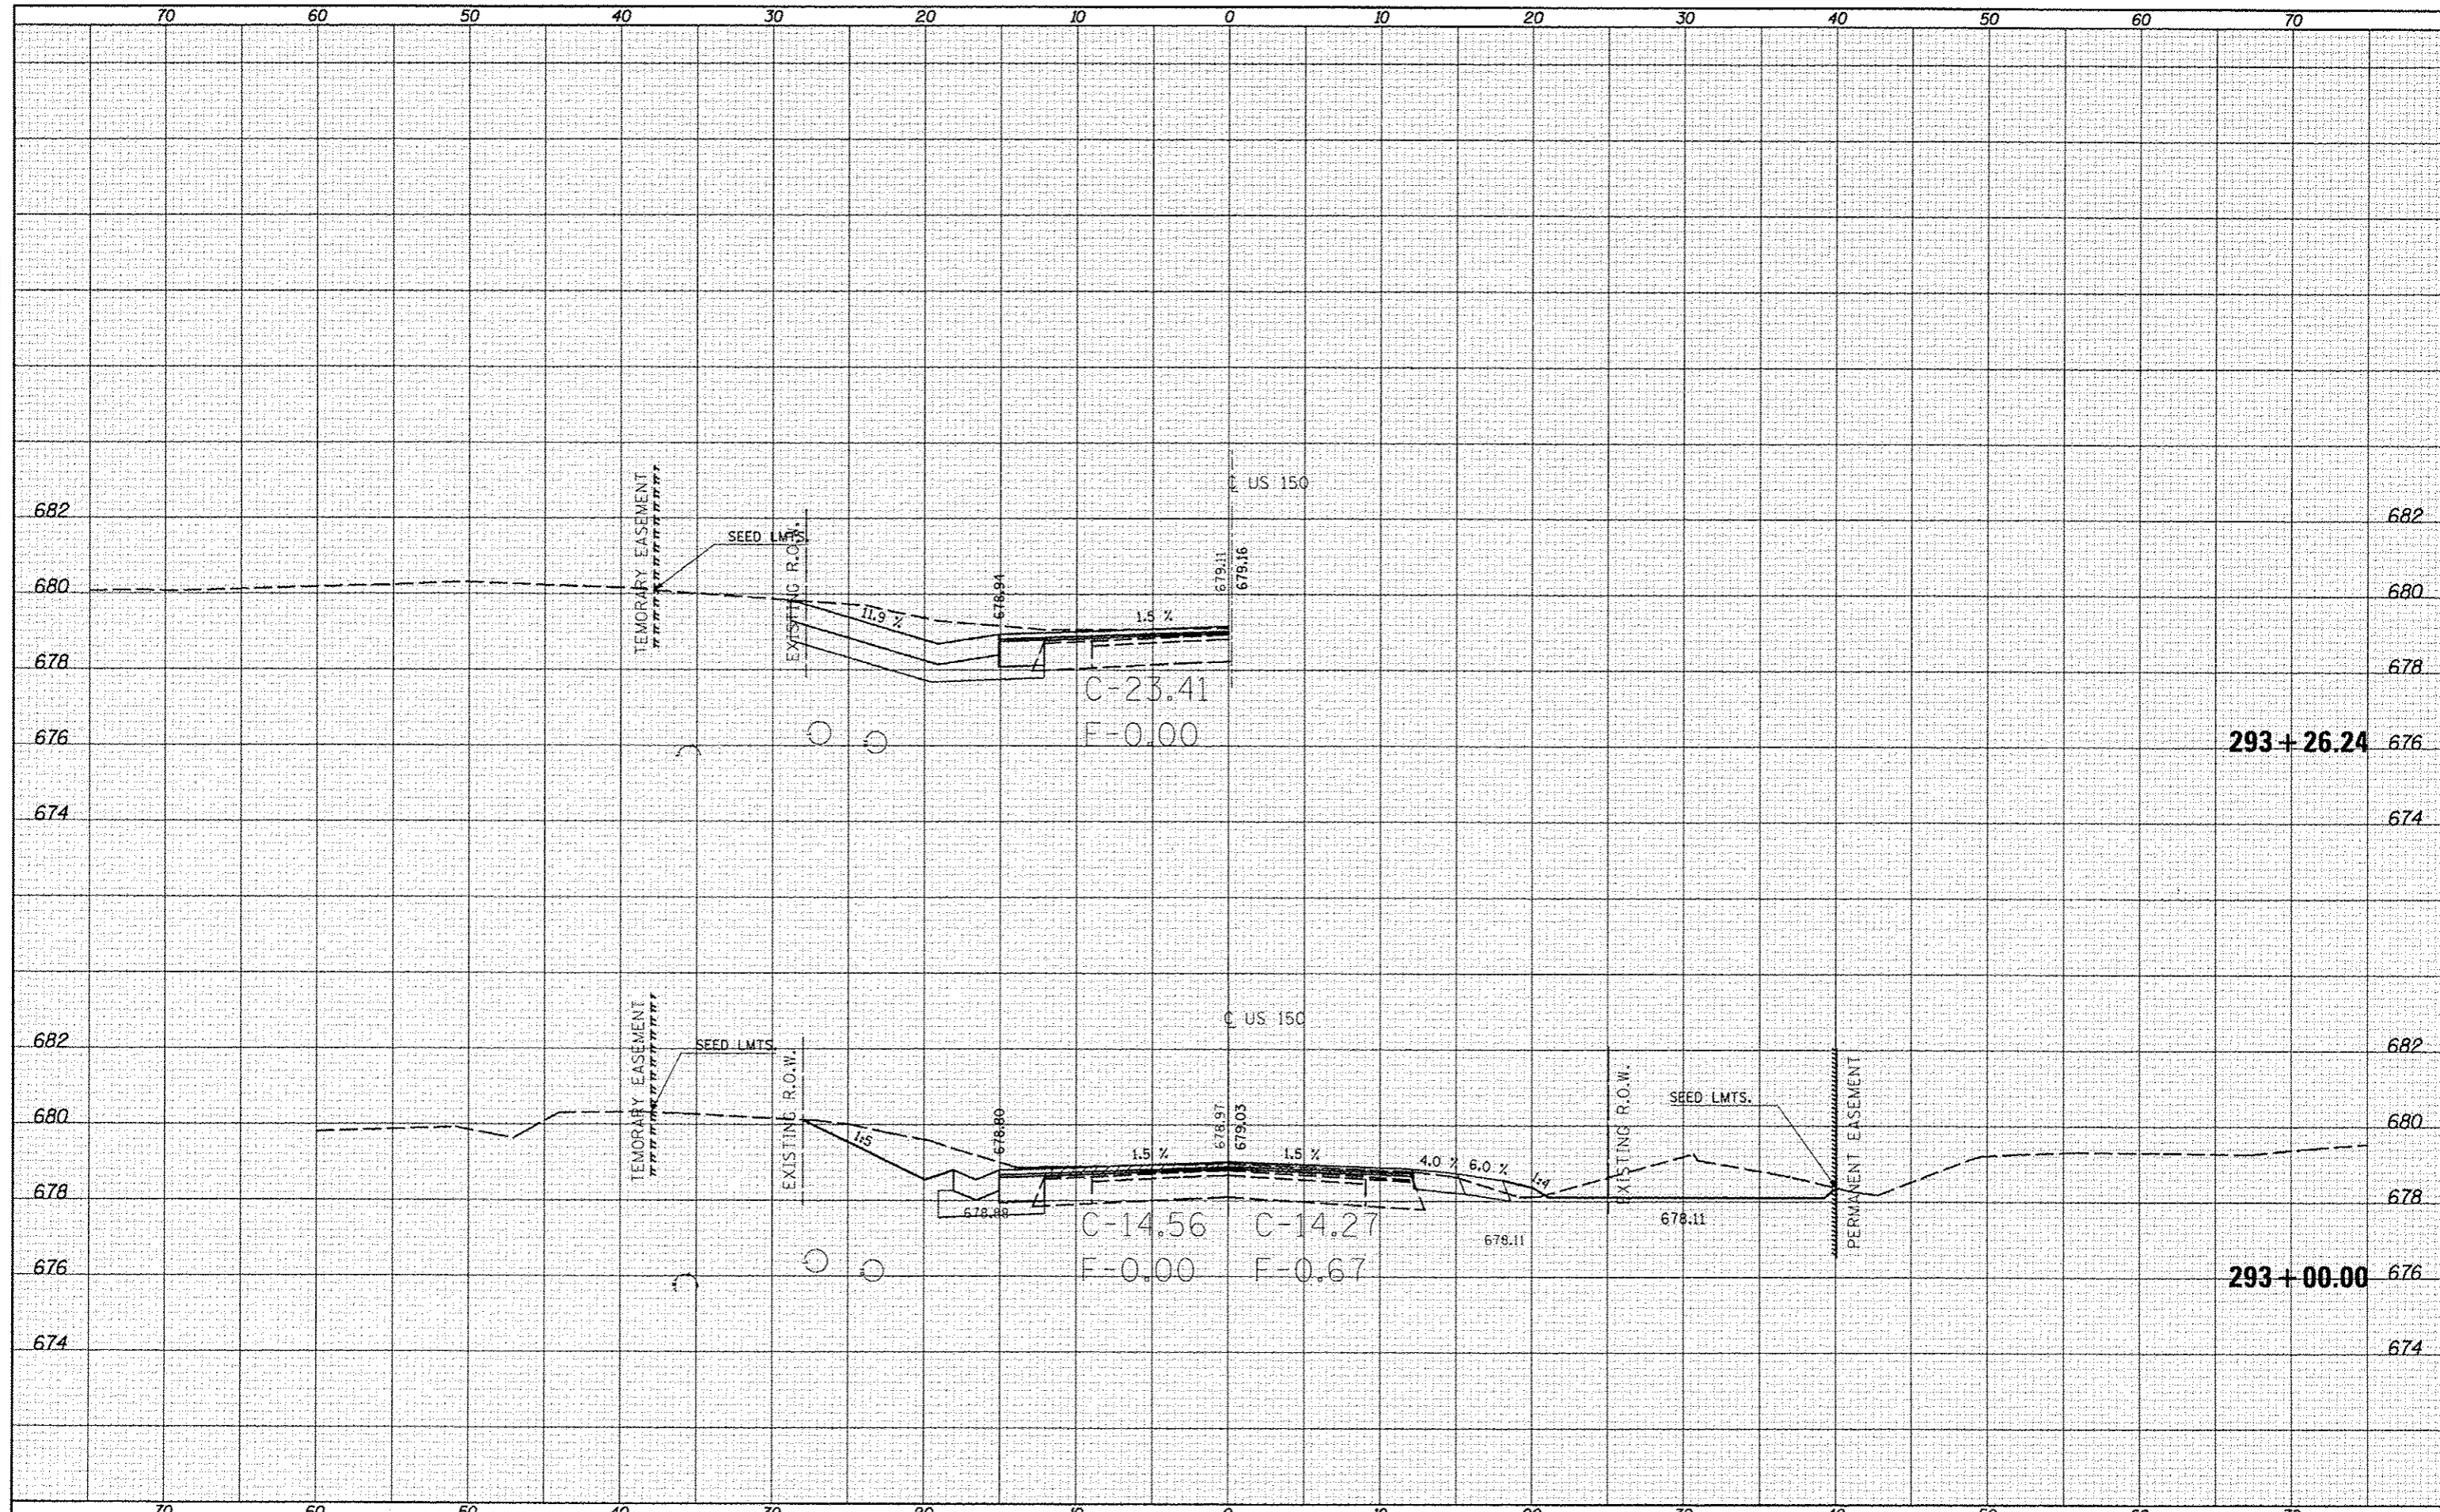

FILE NAME	USER NAME	DESIGNED	REVIS	F.A. RTE.	SECTION	COUNTY	TOTAL SHEETS	SHEET NO.
c:\p\work\p\idat\conlock\jd\0253076\0570663	conlockjd	DRAWN	REVIS	*	12X,3RS-3 & 2RS-4	Champaign	551	439
MODEL NAME	PLOT DATE	CHECKED	REVIS	*F.A.U. 7152 & F.A.S. 1512				
	10/10/2013	DATE	REVIS	ILLINOIS FED. AID PROJECT				

STATE OF ILLINOIS
DEPARTMENT OF TRANSPORTATION

US-150 CROSS SECTIONS

SCALE: SHEET 127 OF 207 SHEETS STA. 293+00.00 TO STA. 293+26.24