


ENCL	SURVEY	BY	DATE
SURVEYED	PLOTTED		
NOTE BOOK	AREAS CHECKED		
NO.			

ORIGINAL	SURVEY	BY	DATE
SURVEYED	PLOTTED		
NOTE BOOK	AREAS CHECKED		
NO.			

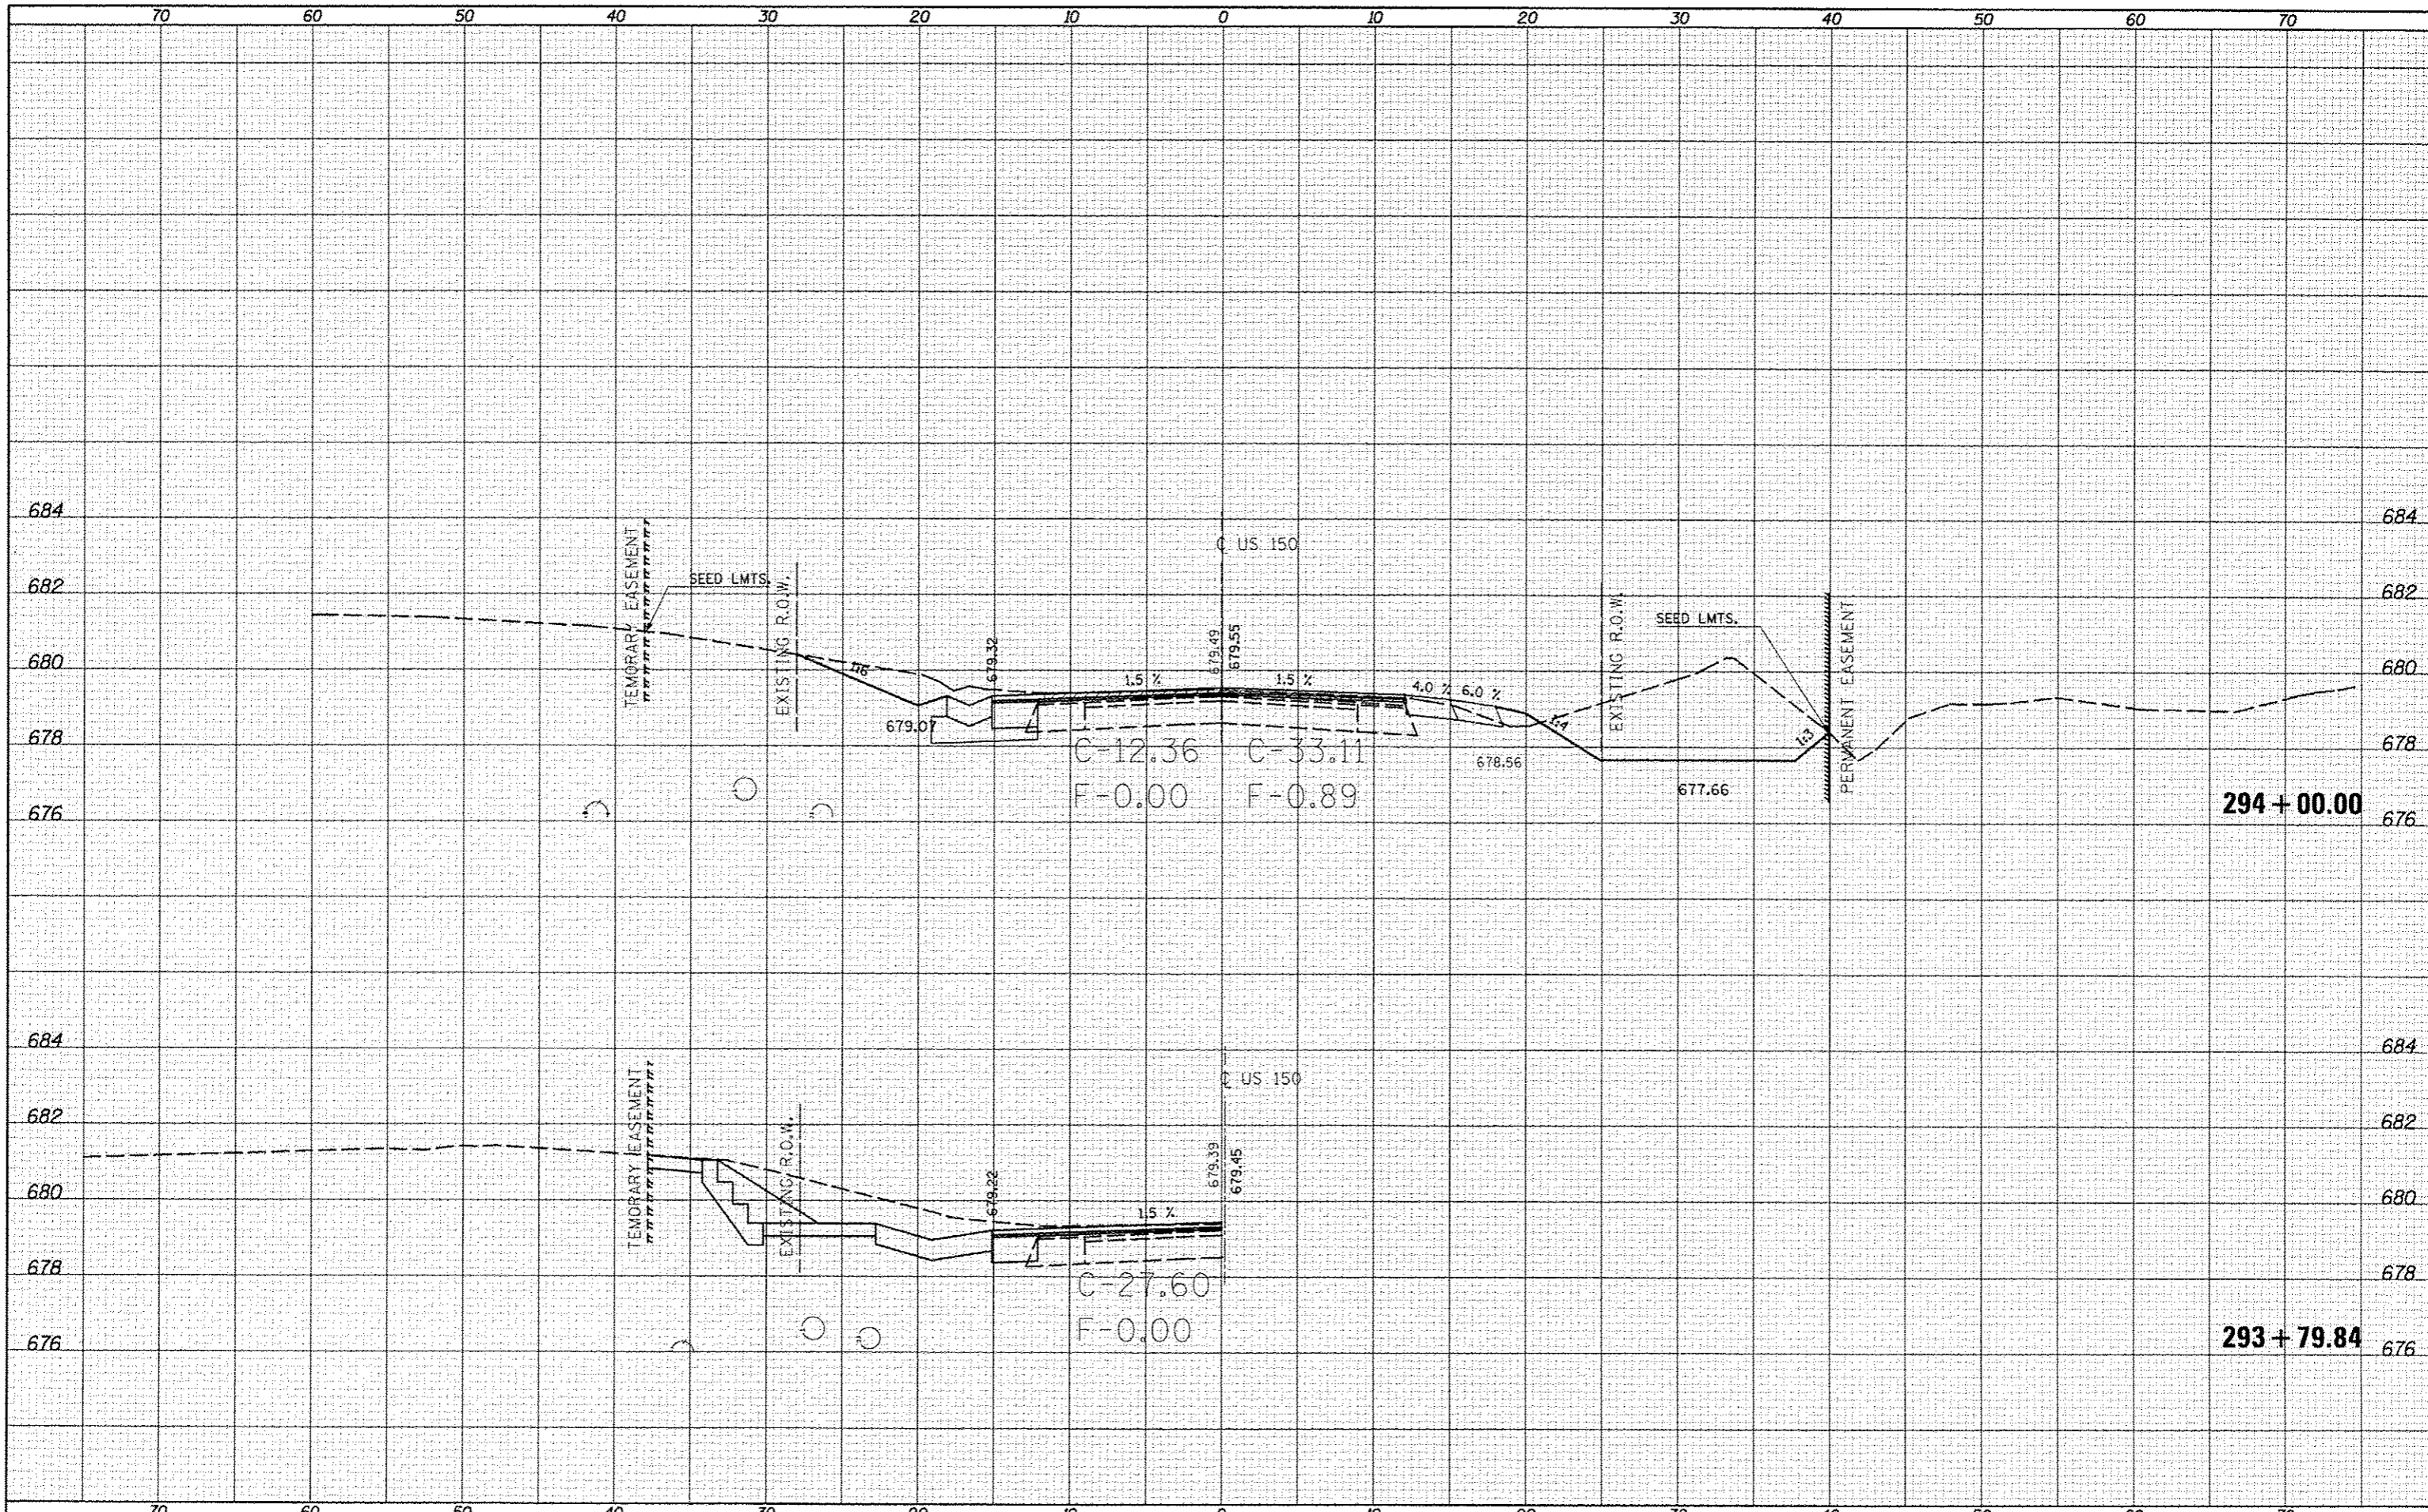

FILE NAME : c:\pwork\pwork\csoar\lock\j\0253076\0570663	USER NAME : csorlock_jd	DESIGNED -	REVISED -	<p align="center"><b>STATE OF ILLINOIS</b> <b>DEPARTMENT OF TRANSPORTATION</b></p> <p align="center"><b>US-150 CROSS SECTIONS</b></p>	F.A. RTE. :	SECTION :	COUNTY :	TOTAL SHEETS :	SHEET NO. :
	PH: US-150.xxdgn	DRAWN -	REVISED -		12X,3/RS-3 & 2RS-4	Champaign	551	440	
	PLOT SCALE : 10.0000' / in.	CHECKED -	REVISED -		F.A.U. 7152 & F.A.S. 1512	CONTRACT NO. 70663			
	PLOT DATE : 10/10/2013	DATE -	REVISED -		ILLINOIS FED. AID PROJECT				
*MODELNAME*				SCALE:	SHEET 128 OF 207 SHEETS   STA. 293+79.84 TO STA. 294+00.00				