


DATE	
BY	
FINISHED	
SURVEY	
PLOTTED	
TEMP. ARE	
NOTE BOOK	
AREAS CHECKED	
NO.	

DATE	
BY	
ORIGINAL	
SURVEY	
PLOTTED	
TEMP. ARE	
NOTE BOOK	
AREAS CHECKED	
NO.	

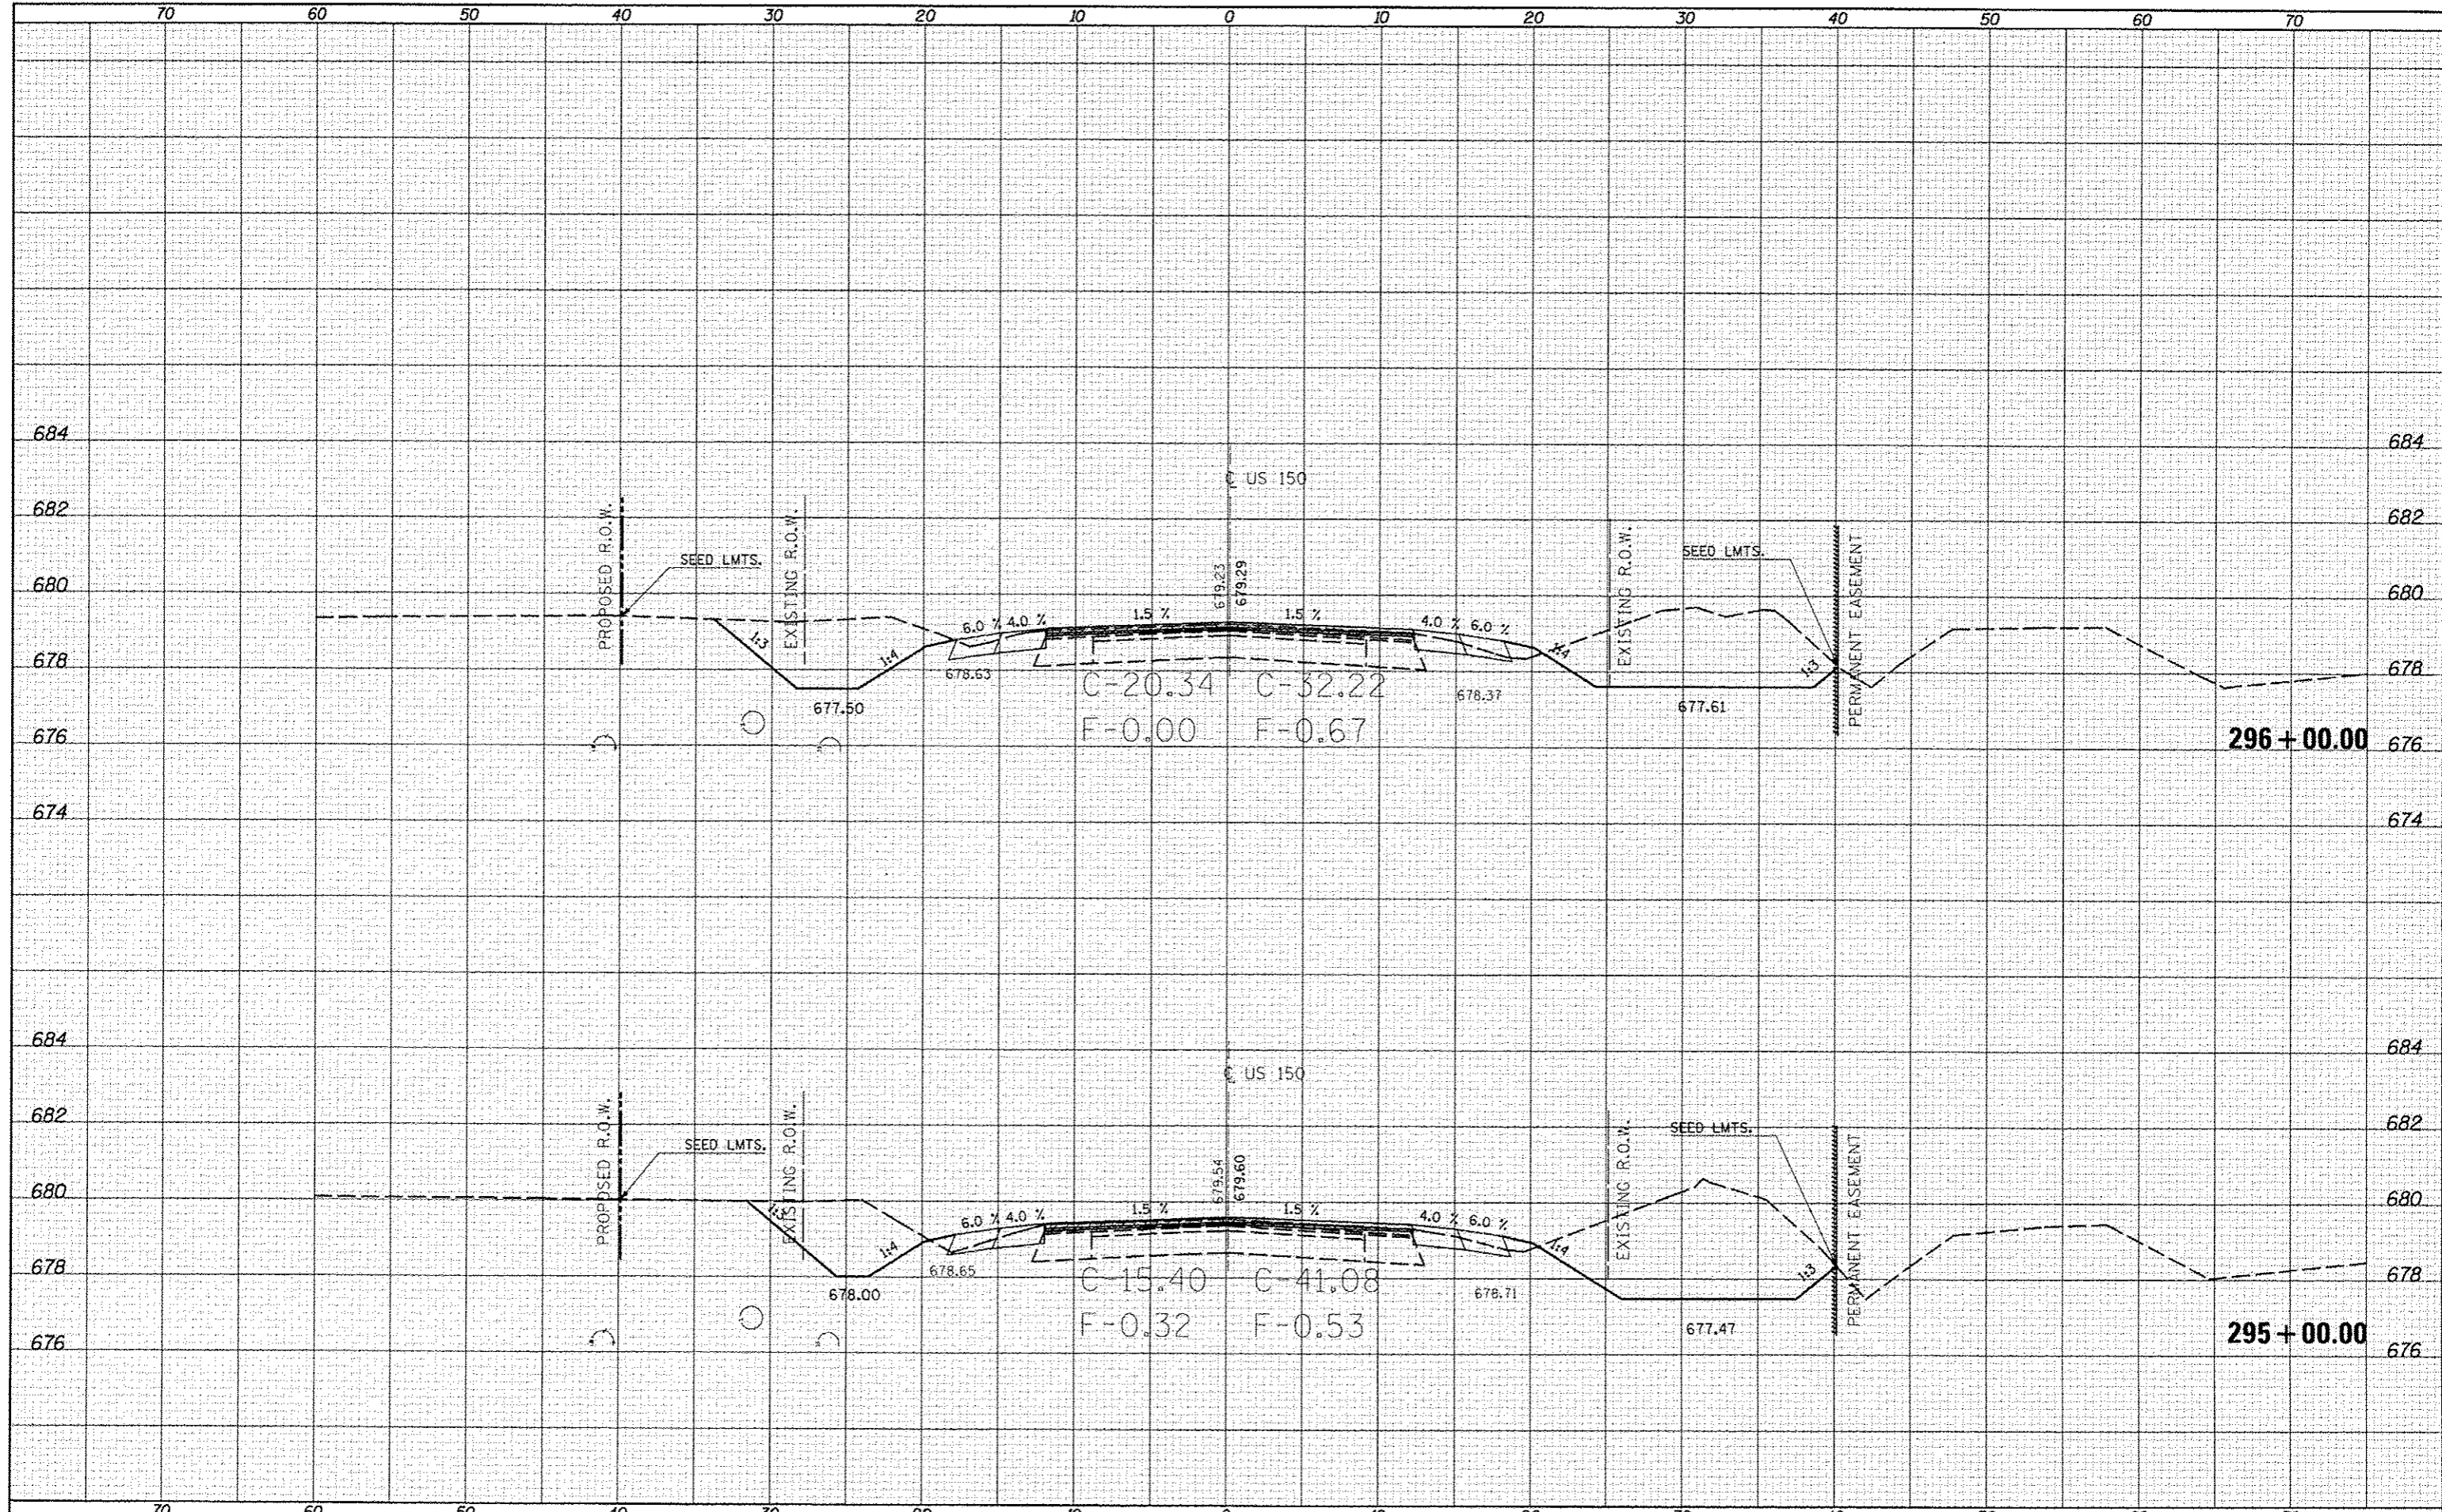

FILE NAME	ceorlockjd
USER NAME	ceorlockjd
DESIGNED	-
DRAWN	-
CHECKED	-
DATE	-
REVISIONS	-
REVISIONS	-
REVISIONS	-
REVISIONS	-

DESIGNED	-
DRAWN	-
CHECKED	-
DATE	-
REVISIONS	-
REVISIONS	-
REVISIONS	-
REVISIONS	-

**STATE OF ILLINOIS  
DEPARTMENT OF TRANSPORTATION**

**US-150 CROSS SECTIONS**

SCALE: SHEET 129 OF 207 SHEETS STA. 295+00.00 TO STA. 296+00.00

F.A. RTE.	SECTION	COUNTY	TOTAL SHEETS	SHEET NO.
•	(2X,3)RS-3 & 2RS-4	Champaign	551	441
•	F.A.U. 7152 & F.A.S. 1512			CONTRACT NO. 70663

ILLINOIS FED. AID PROJECT