


DATE	
BY	
REVISIONS	
NO.	
DATE	
BY	
REVISIONS	
NO.	
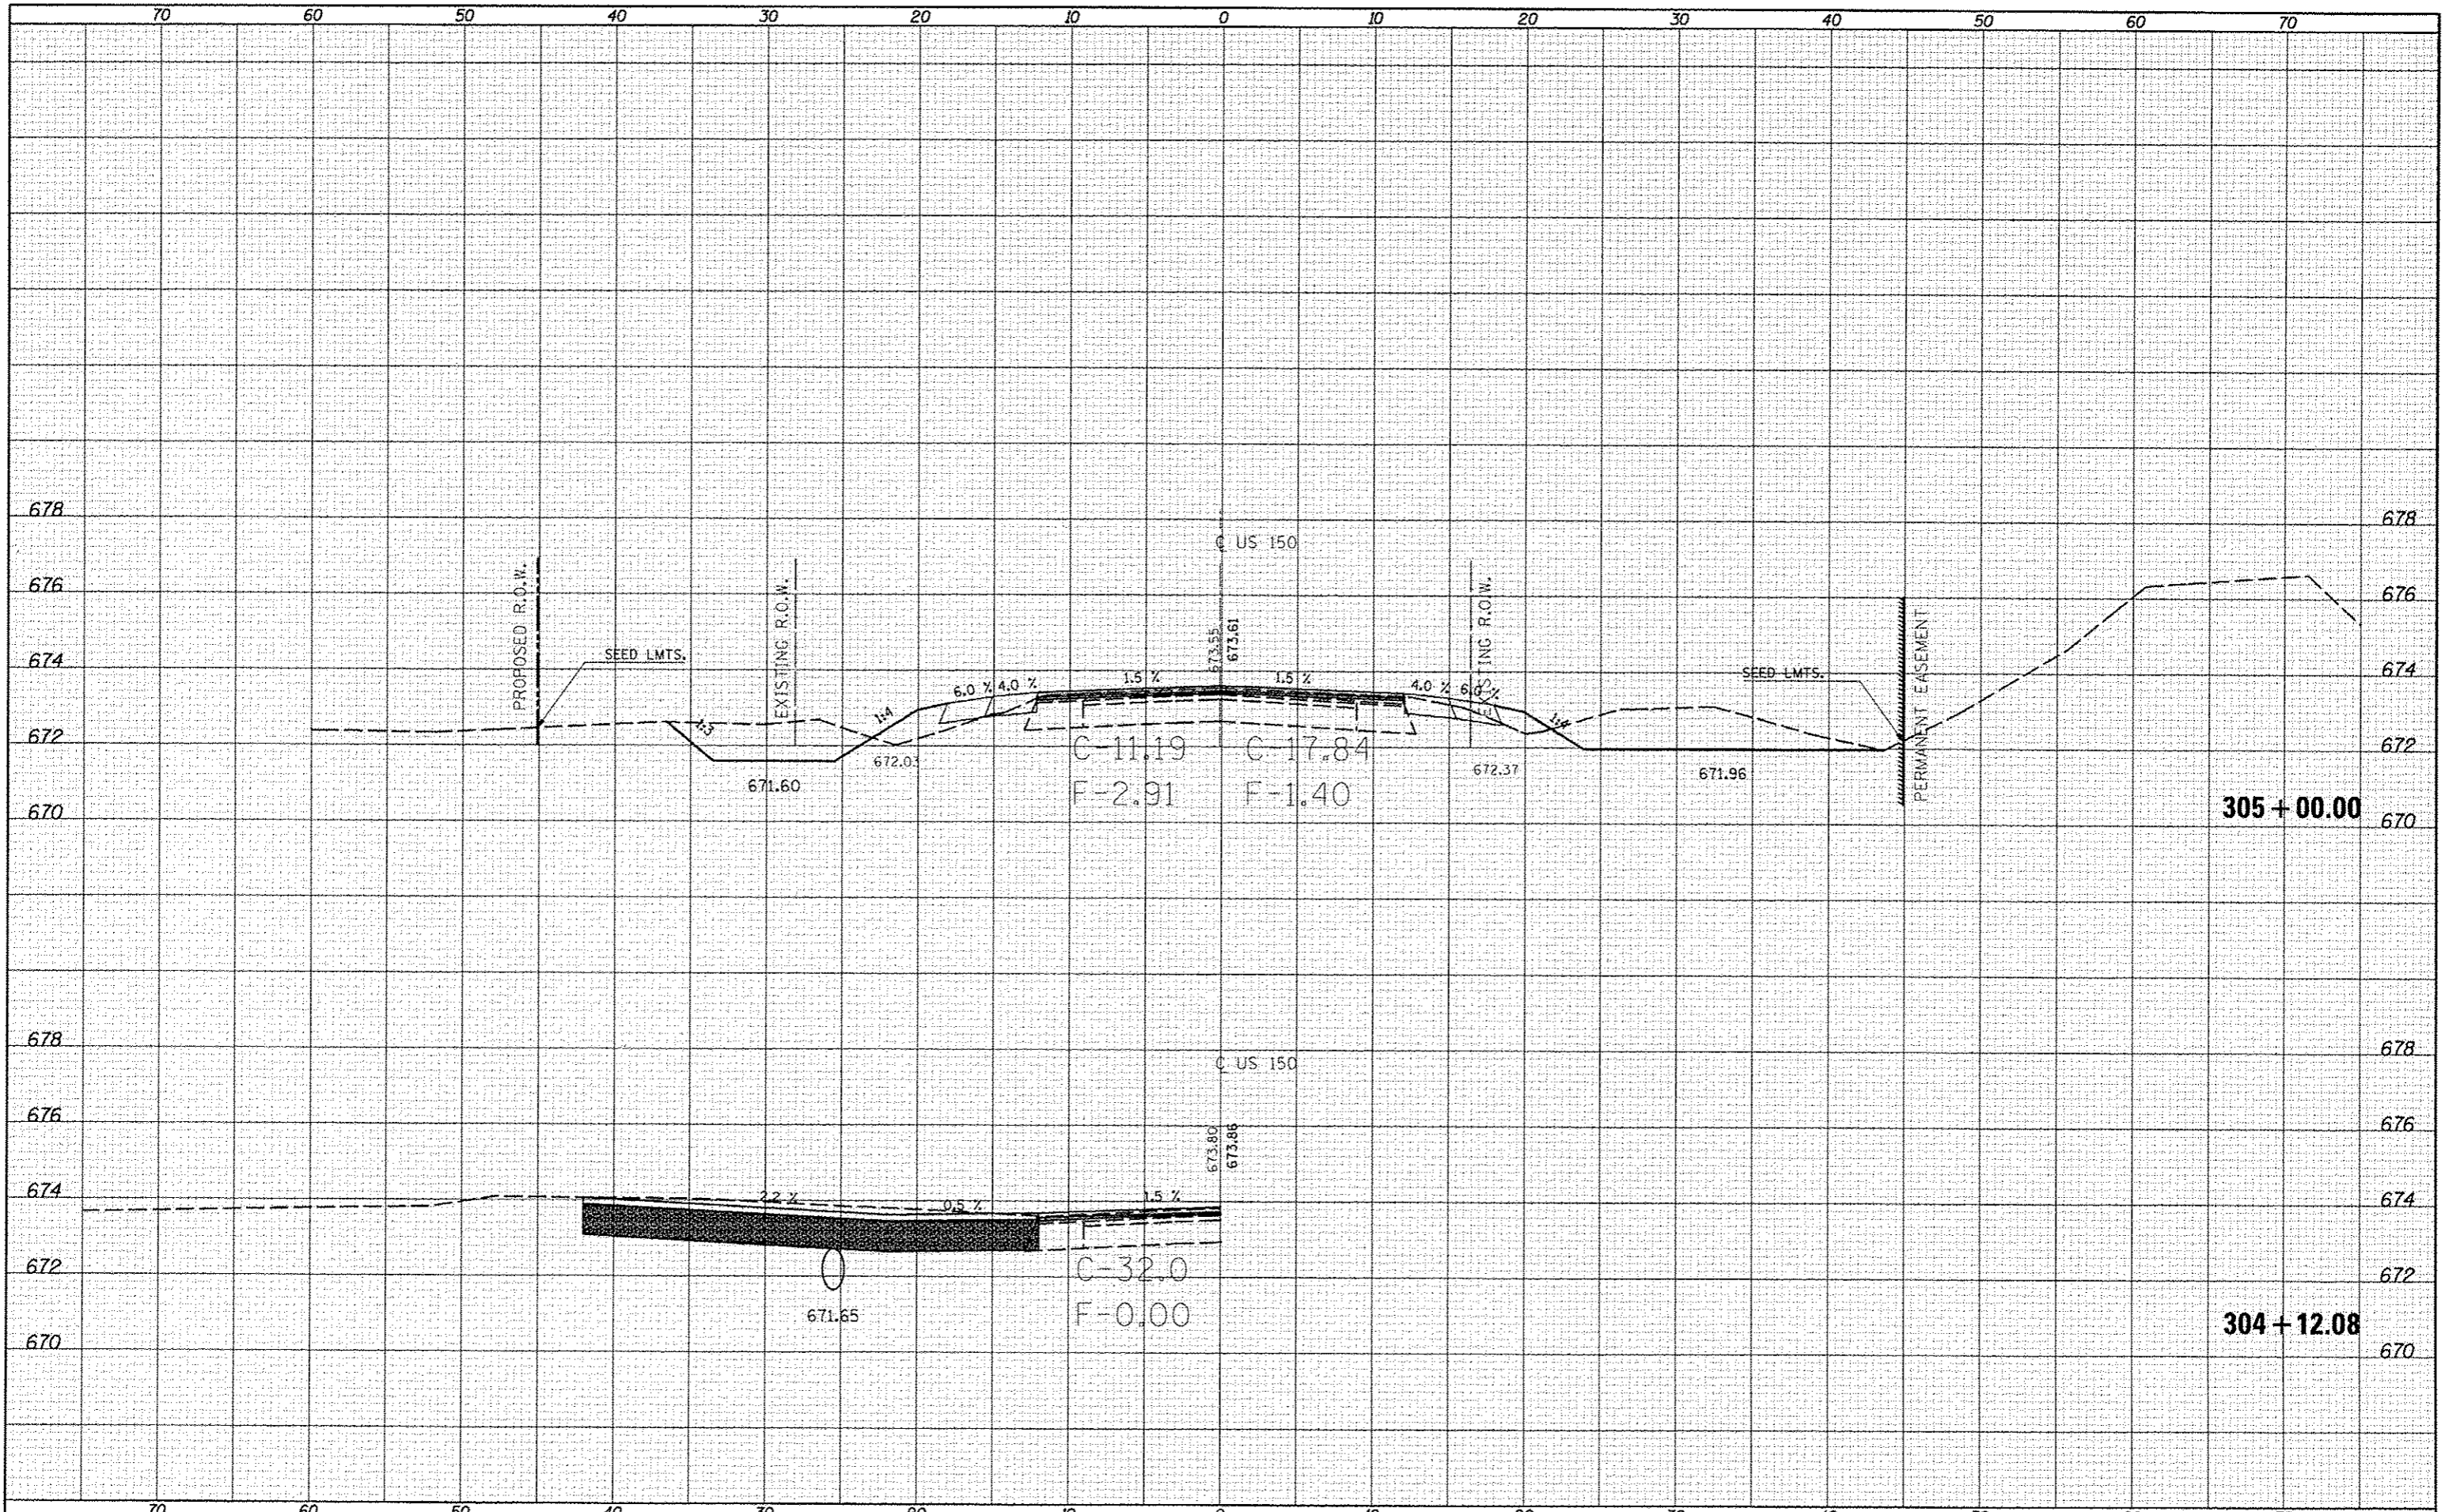

FILE NAME =
 c:\pwork\pwork\cconlook\jd\253876\0570663\ht-us-150_es.dgn
 MODELNAME

USER NAME = cconlookjd
 ht-us-150_es.dgn
 PLOT SCALE = 10.0000 / in.
 PLOT DATE = 10/18/2013

DESIGNED -
 DRAWN -
 CHECKED -
 DATE -

REVISED -
 REVISED -
 REVISED -
 REVISED -

STATE OF ILLINOIS
 DEPARTMENT OF TRANSPORTATION

US-150 CROSS SECTIONS
 SCALE: SHEET 134 OF 207 SHEETS STA. 304+12.08 TO STA. 305+00.00

F.A.S. RTE.	SECTION	COUNTY	TOTAL SHEETS	SHEET NO.
*	(2X,3RS-3 & 2RS-4	Champaign	551	446
*F.A.U. 7152 & F.A.S. 1512			CONTRACT NO. 70663	
ILLINOIS FED. AID PROJECT				