


BY	DATE

BY	DATE

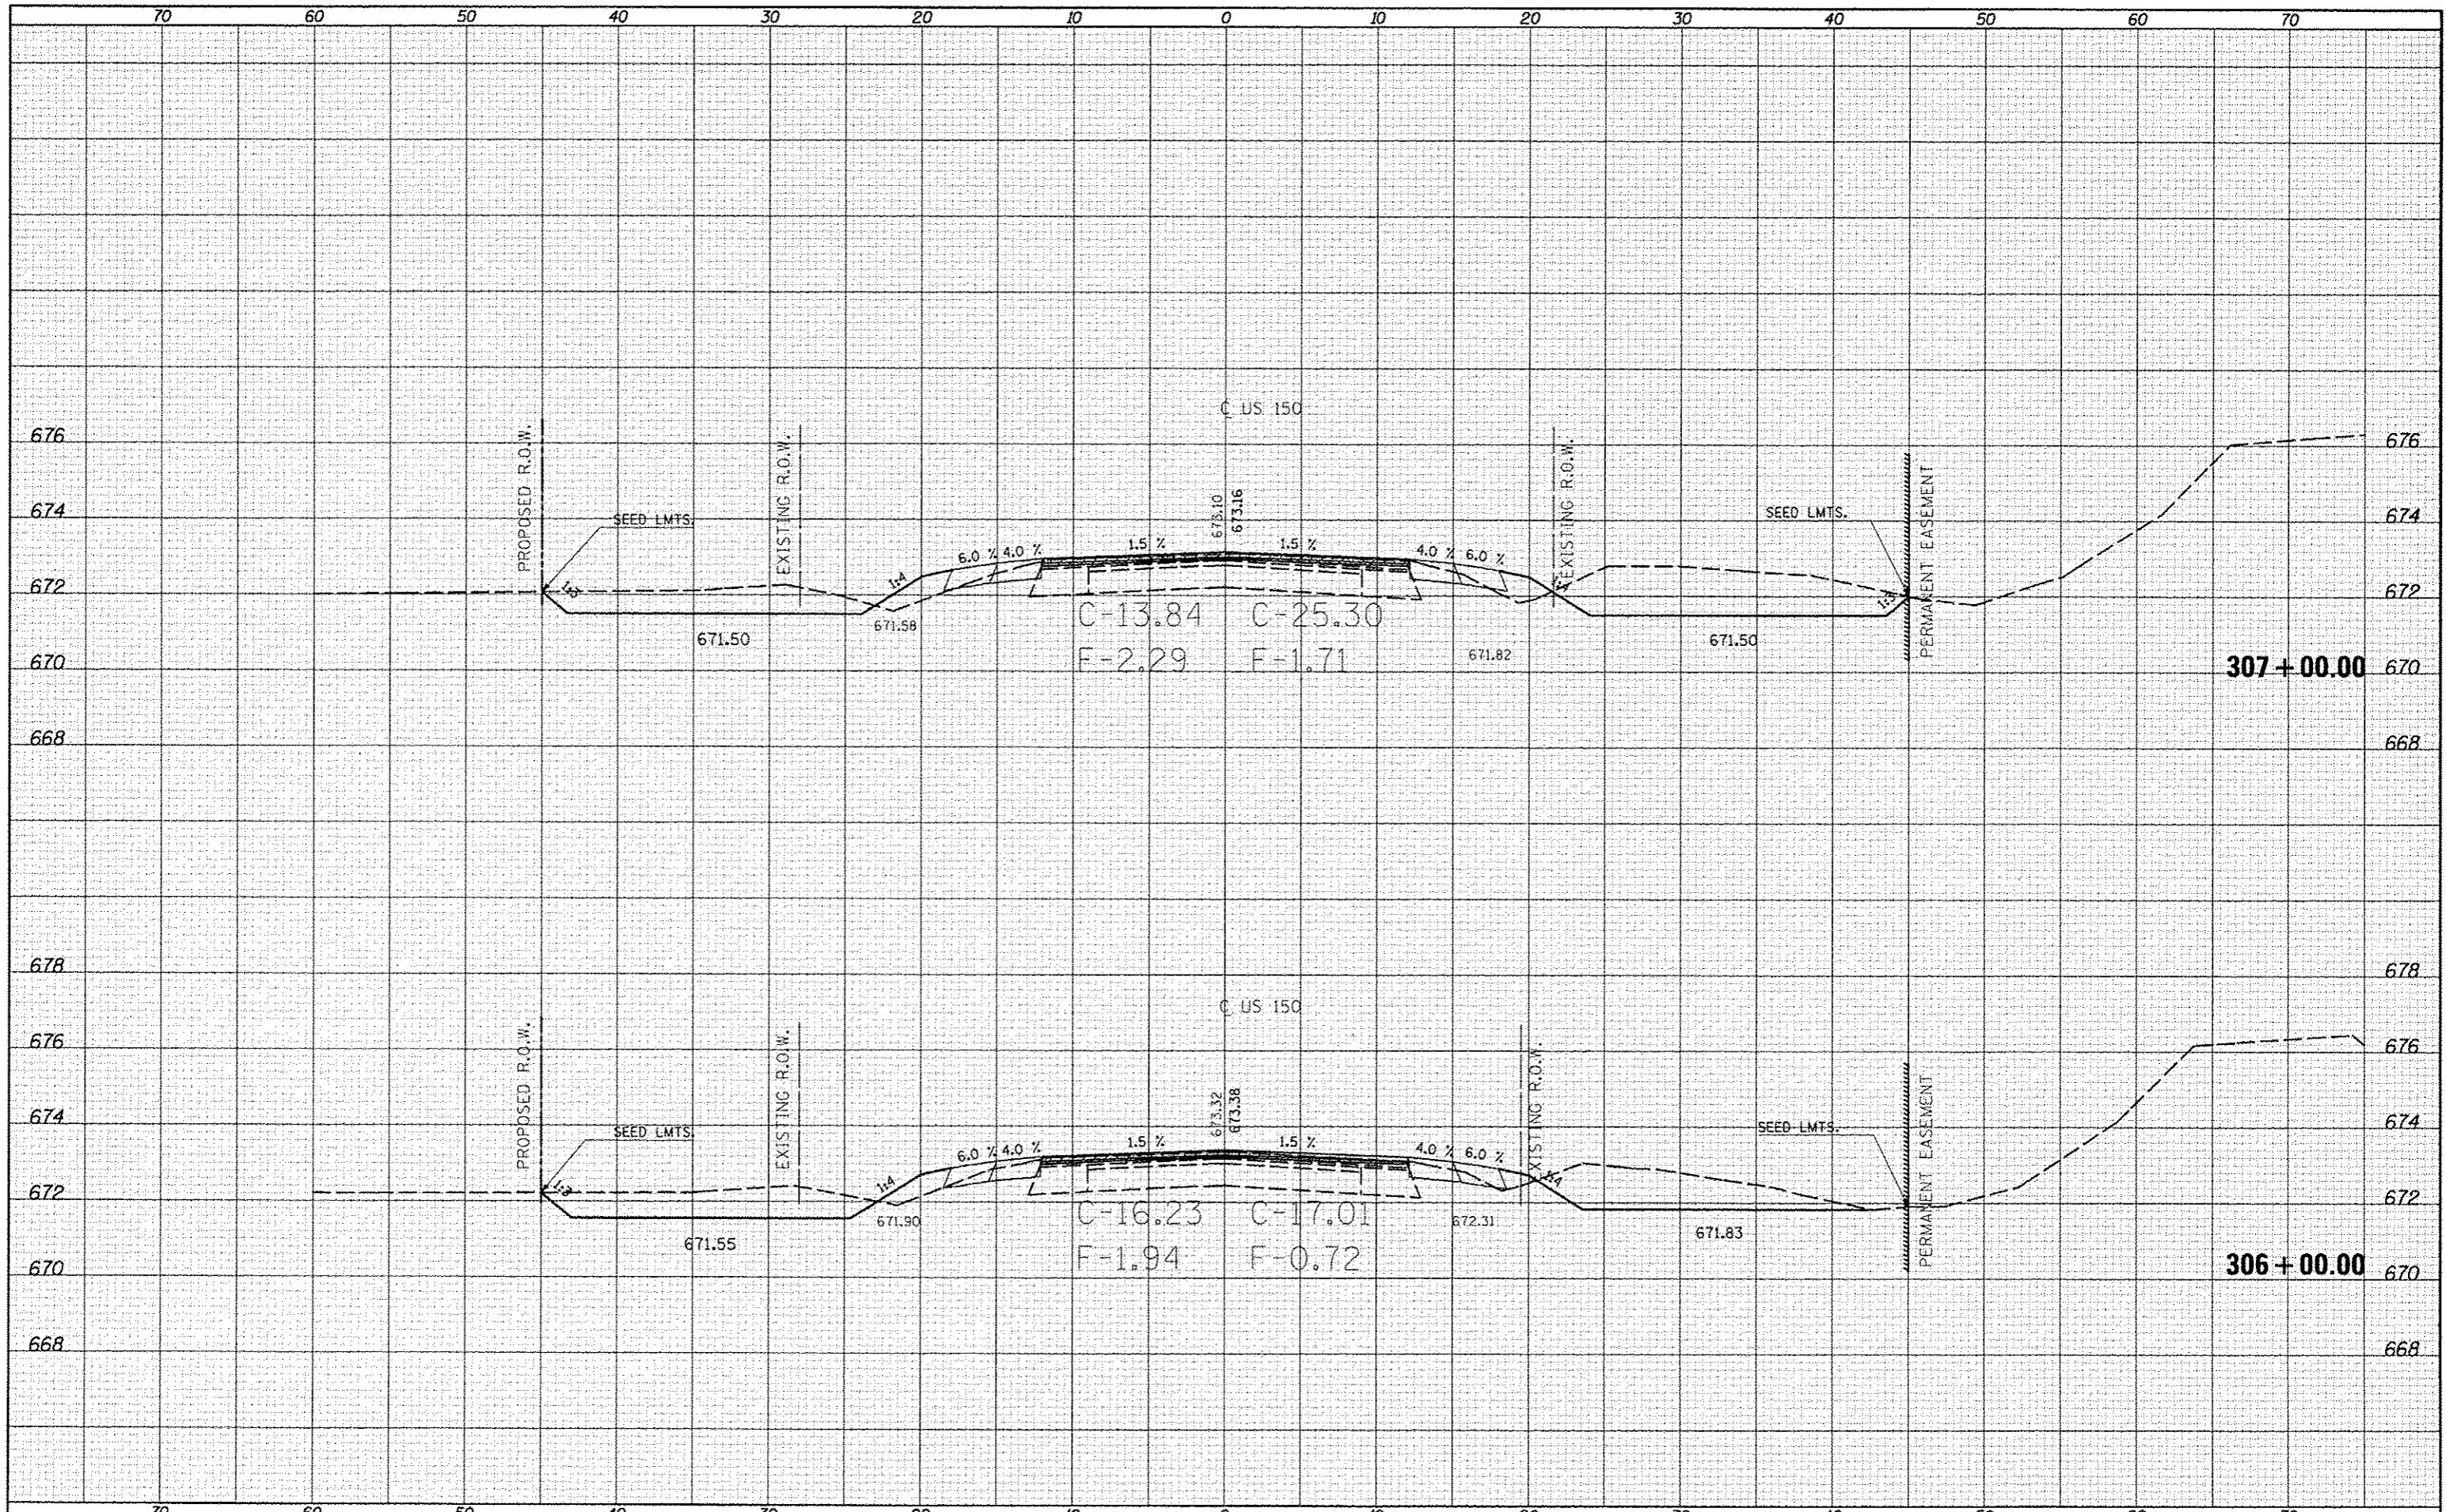

FILE NAME: c:\pwork\pwork\con-lack-jd\d0253076\0570663

USER NAME: con-lack-jd
 PLOT SCALE: 10.0000 / 1 in.
 PLOT DATE: 10/10/2013

DESIGNED: -
 DRAWN: -
 CHECKED: -
 DATE: -

REVISED: -
 REVISED: -
 REVISED: -
 REVISED: -

STATE OF ILLINOIS
 DEPARTMENT OF TRANSPORTATION

US-150 CROSS SECTIONS
 SCALE: SHEET 135 OF 207 SHEETS STA. 306+00.00 TO STA. 307+00.00

F.A. RTE.	SECTION	COUNTY	TOTAL SHEETS	SHEET NO.
* F.A.U. 7152 & F.A.S. 1512	(2X,3)RS-3 & 2RS-4	Champaign	551	447
			CONTRACT NO. 70663	
ILLINOIS FED. AID PROJECT				