


DATE	
BY	
FINAL SURVEY	
PLOTTED	
NOTE BOOK	
AREAS CHECKED	

DATE	
BY	
ORIGINAL SURVEY	
PLOTTED	
NOTE BOOK	
AREAS CHECKED	

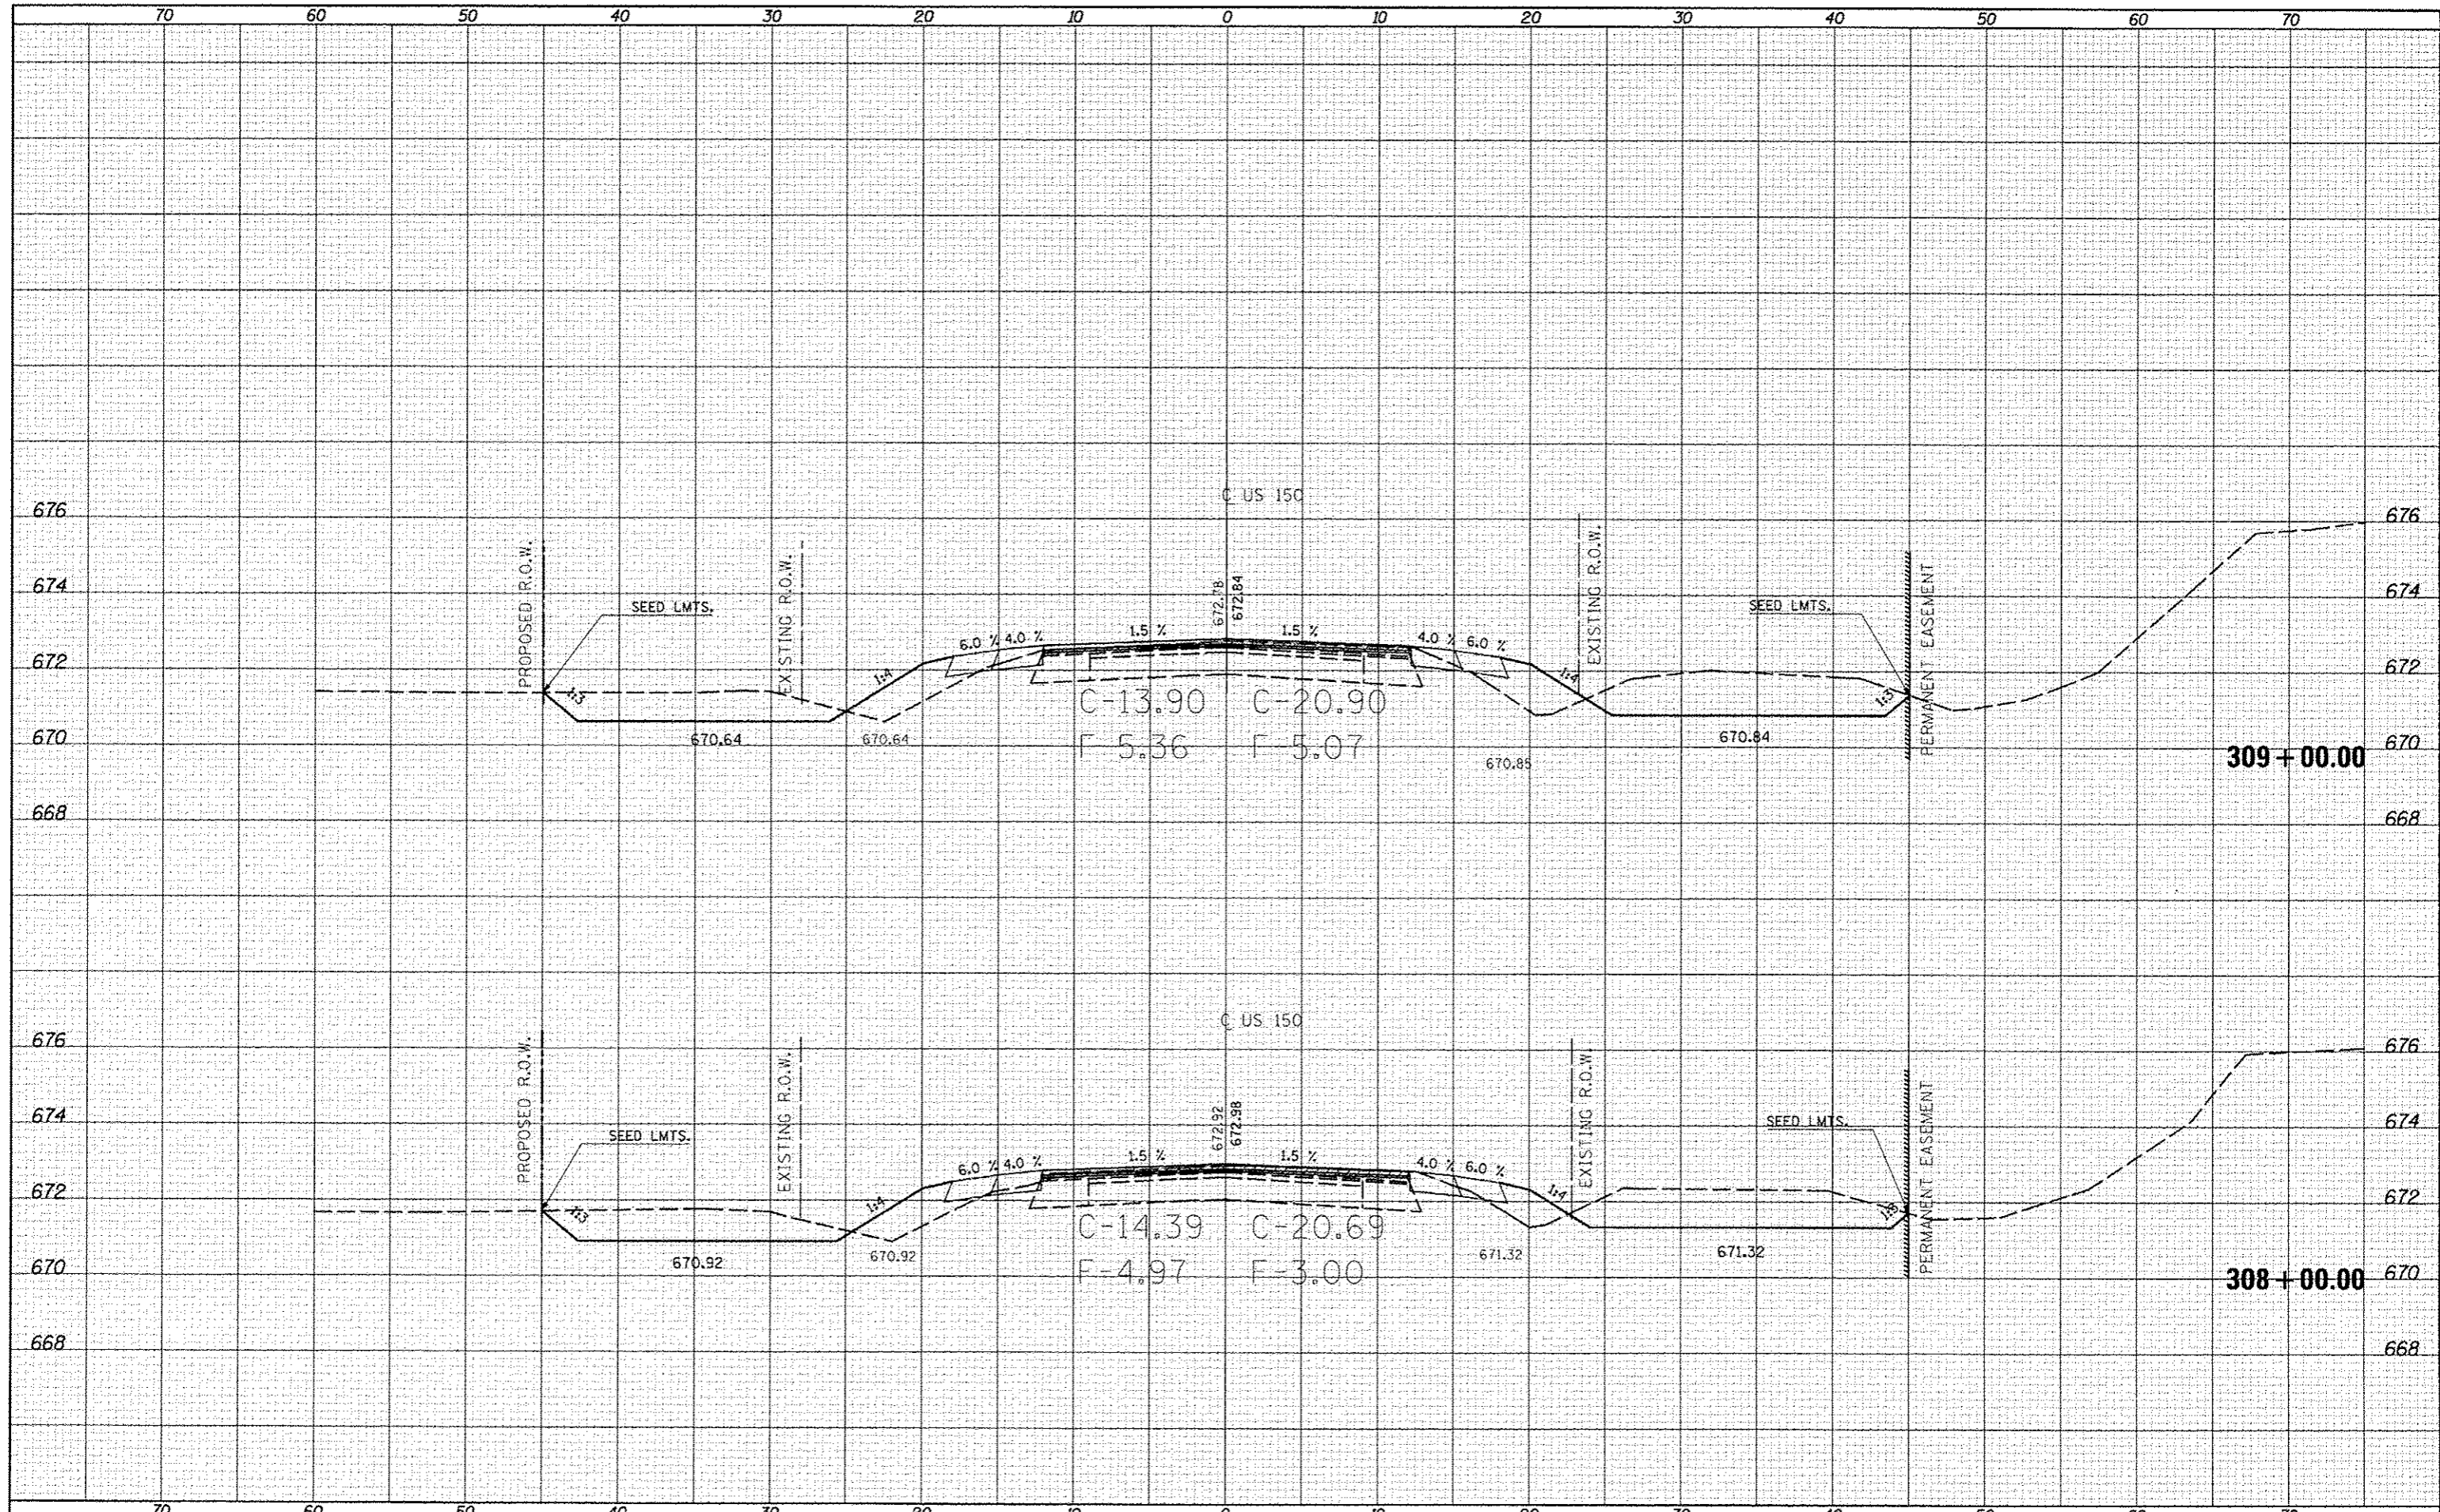

FILE NAME	cear-lock.jdt
USER NAME	cear-lock.jdt
DESIGNED	-
DRAWN	-
CHECKED	-
DATE	-
PLT SCALE	1/8" = 1'-0"
PLT DATE	10/18/2013

DESIGNED	-	REVISED	-
DRAWN	-	REVISED	-
CHECKED	-	REVISED	-
DATE	-	REVISED	-

**STATE OF ILLINOIS
DEPARTMENT OF TRANSPORTATION**

US-150 CROSS SECTIONS

SCALE: SHEET 136 OF 207 SHEETS STA. 308+00.00 TO STA. 309+00.00

F.A. RTE.	SECTION	COUNTY	TOTAL SHEETS	SHEET NO.
•	(2X,3)RS-3 & 2RS-4	Champaign	551	448
•	F.A.U. 7152 & F.A.S. 1512			CONTRACT NO. 70663
				ILLINOIS FED. AID PROJECT