


DATE	
BY	
FINI	
SURVEYED	
PLOTTED	
NOTE BOOK	
AREAS CHECKED	

DATE	
BY	
FINI	
SURVEYED	
PLOTTED	
NOTE BOOK	
AREAS CHECKED	

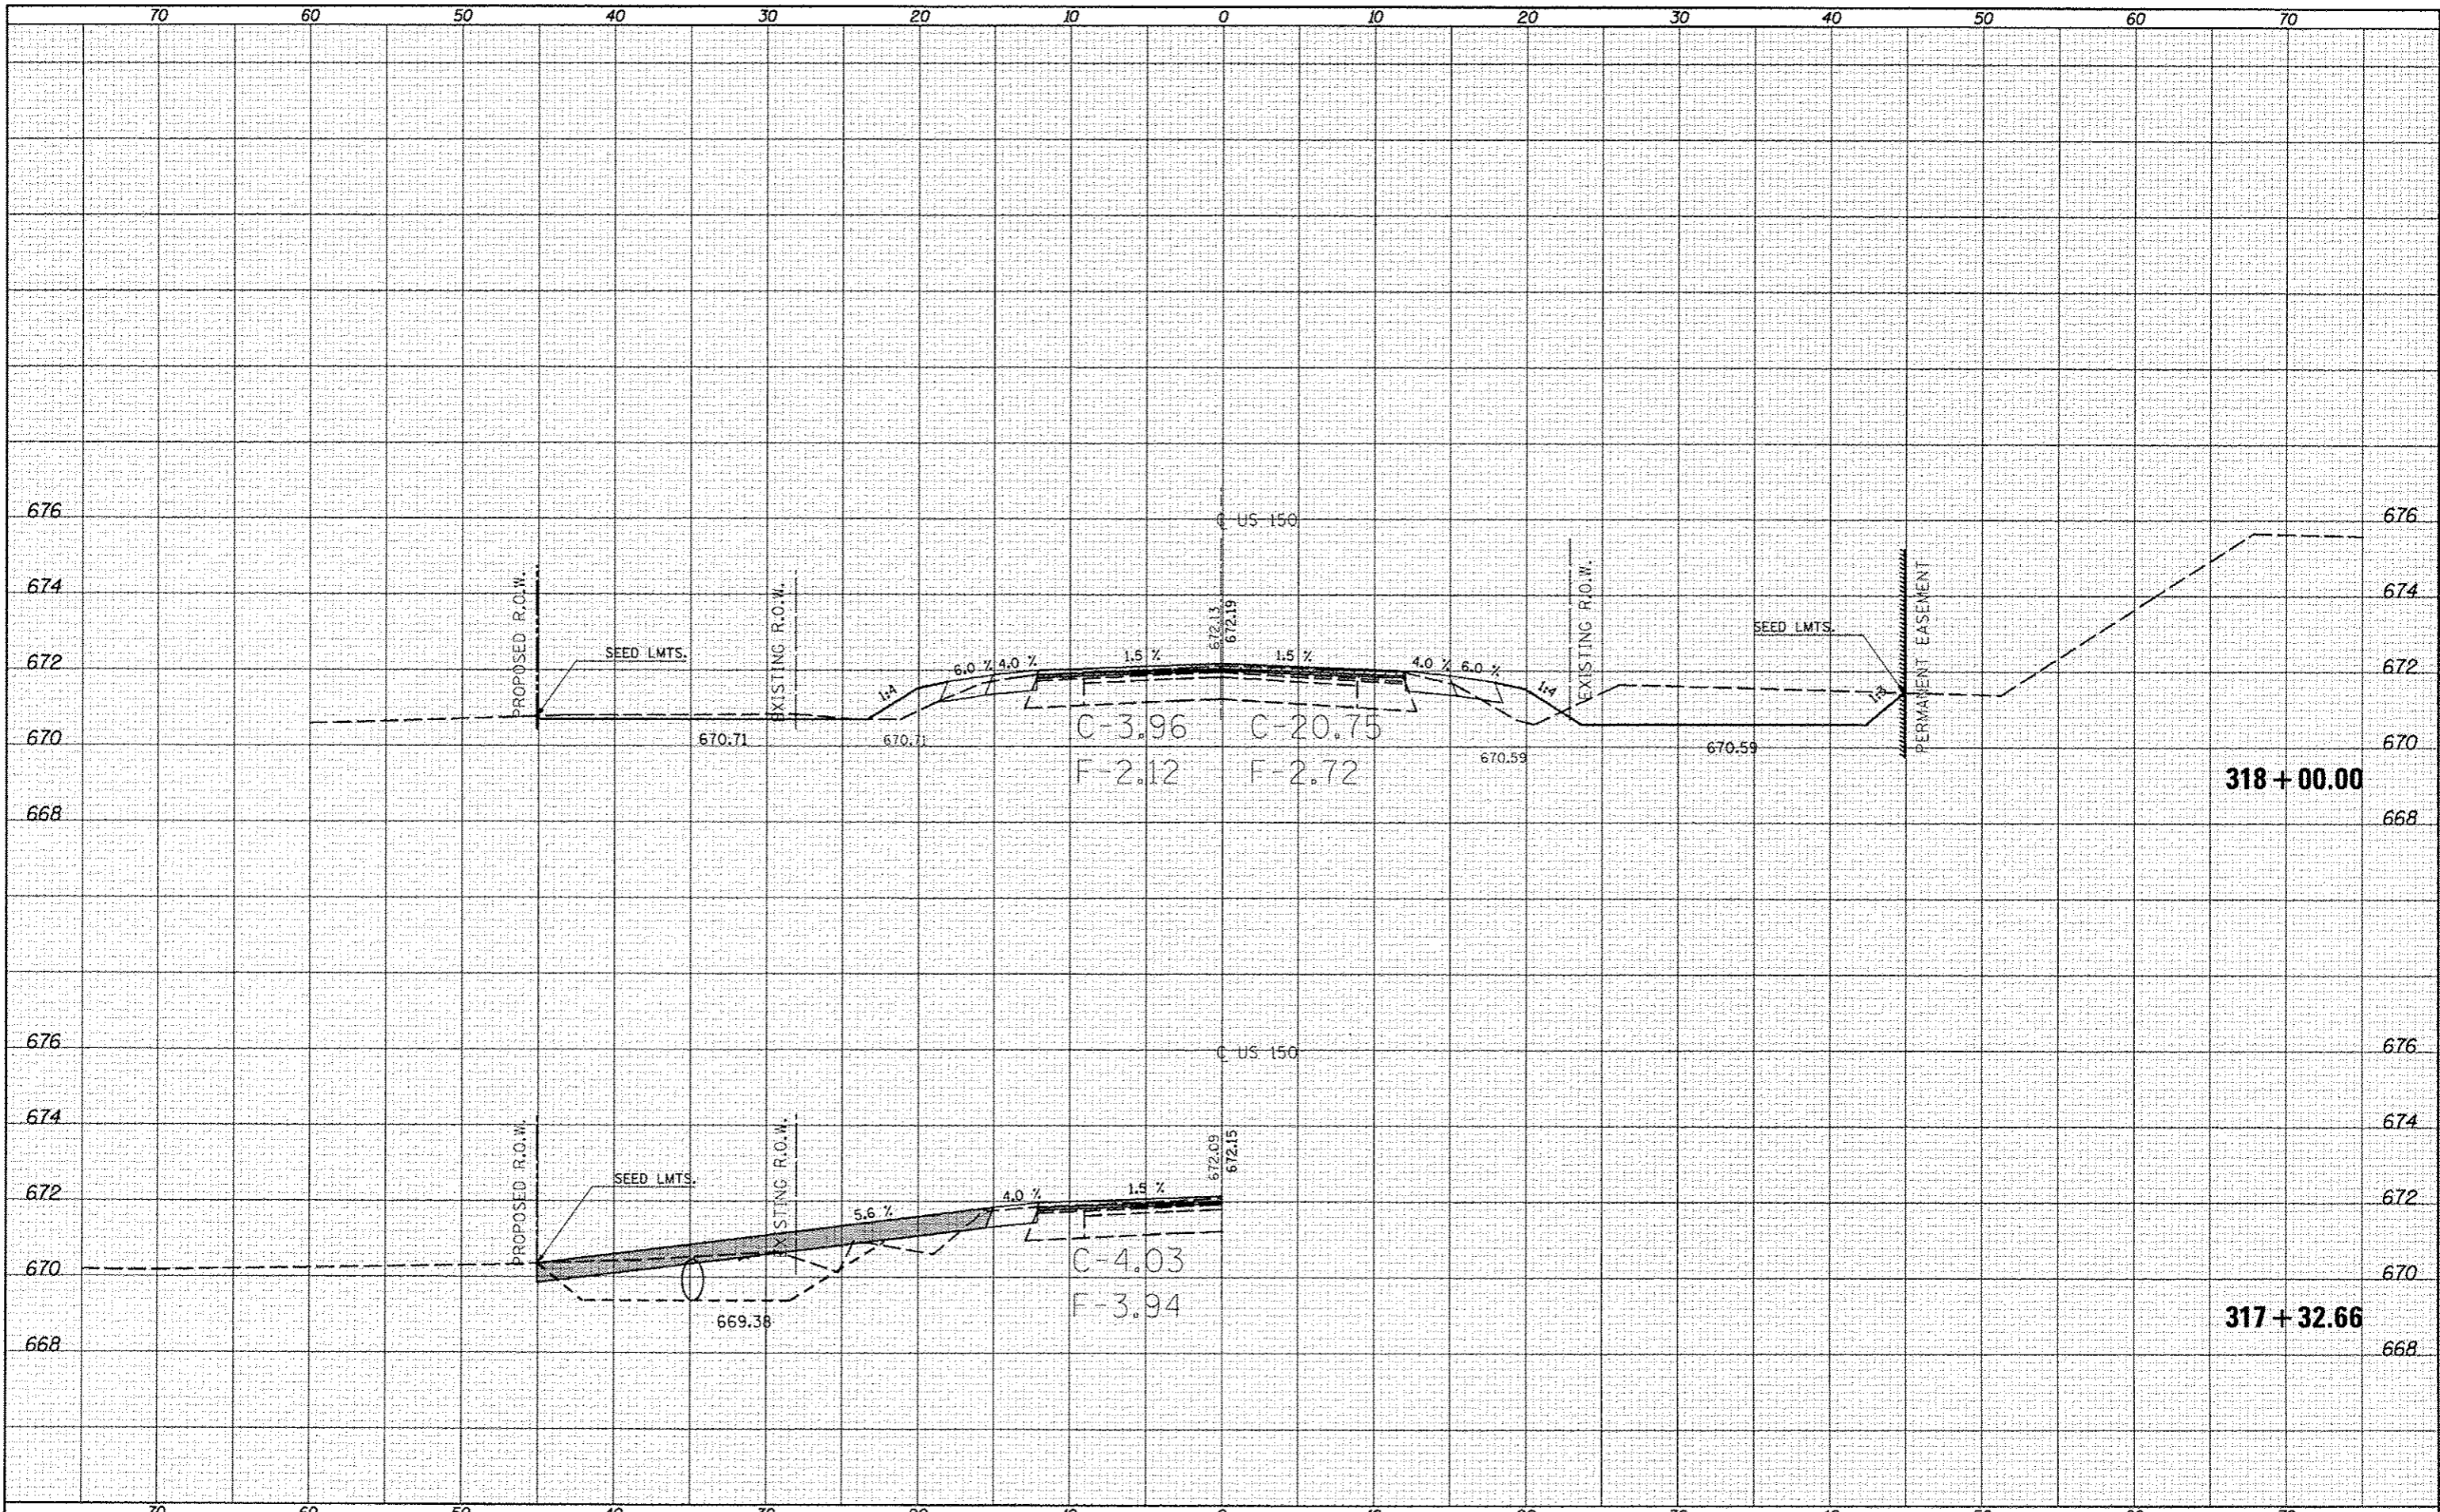

FILE NAME = cr:\pw\work\p\dots\searlock\jd\0253076\0570663

USER NAME = searlock\_jd  
 hht-US-150\_xa.dgn  
 PLOT SCALE = 10.0000' / in.  
 PLOT DATE = 10/18/2013

DESIGNED -  
 DRAWN -  
 CHECKED -  
 DATE -

REVISED -  
 REVISED -  
 REVISED -  
 REVISED -

STATE OF ILLINOIS  
 DEPARTMENT OF TRANSPORTATION

US-150 CROSS SECTIONS  
 SCALE: SHEET 141 OF 207 SHEETS STA. 317+32.66 TO STA. 318+00.00

F.A.U. RTE.	SECTION	COUNTY	TOTAL SHEETS	SHEET NO.
F.A.U. 7152 & F.A.S. 1512	(2X,3RS-3 & 2RS-4	Champaign	551	453
			CONTRACT NO. 70663	
ILLINOIS FED. AID PROJECT				