


DATE	
BY	
REVISIONS	
NO.	
DATE	
BY	
REVISIONS	
NO.	
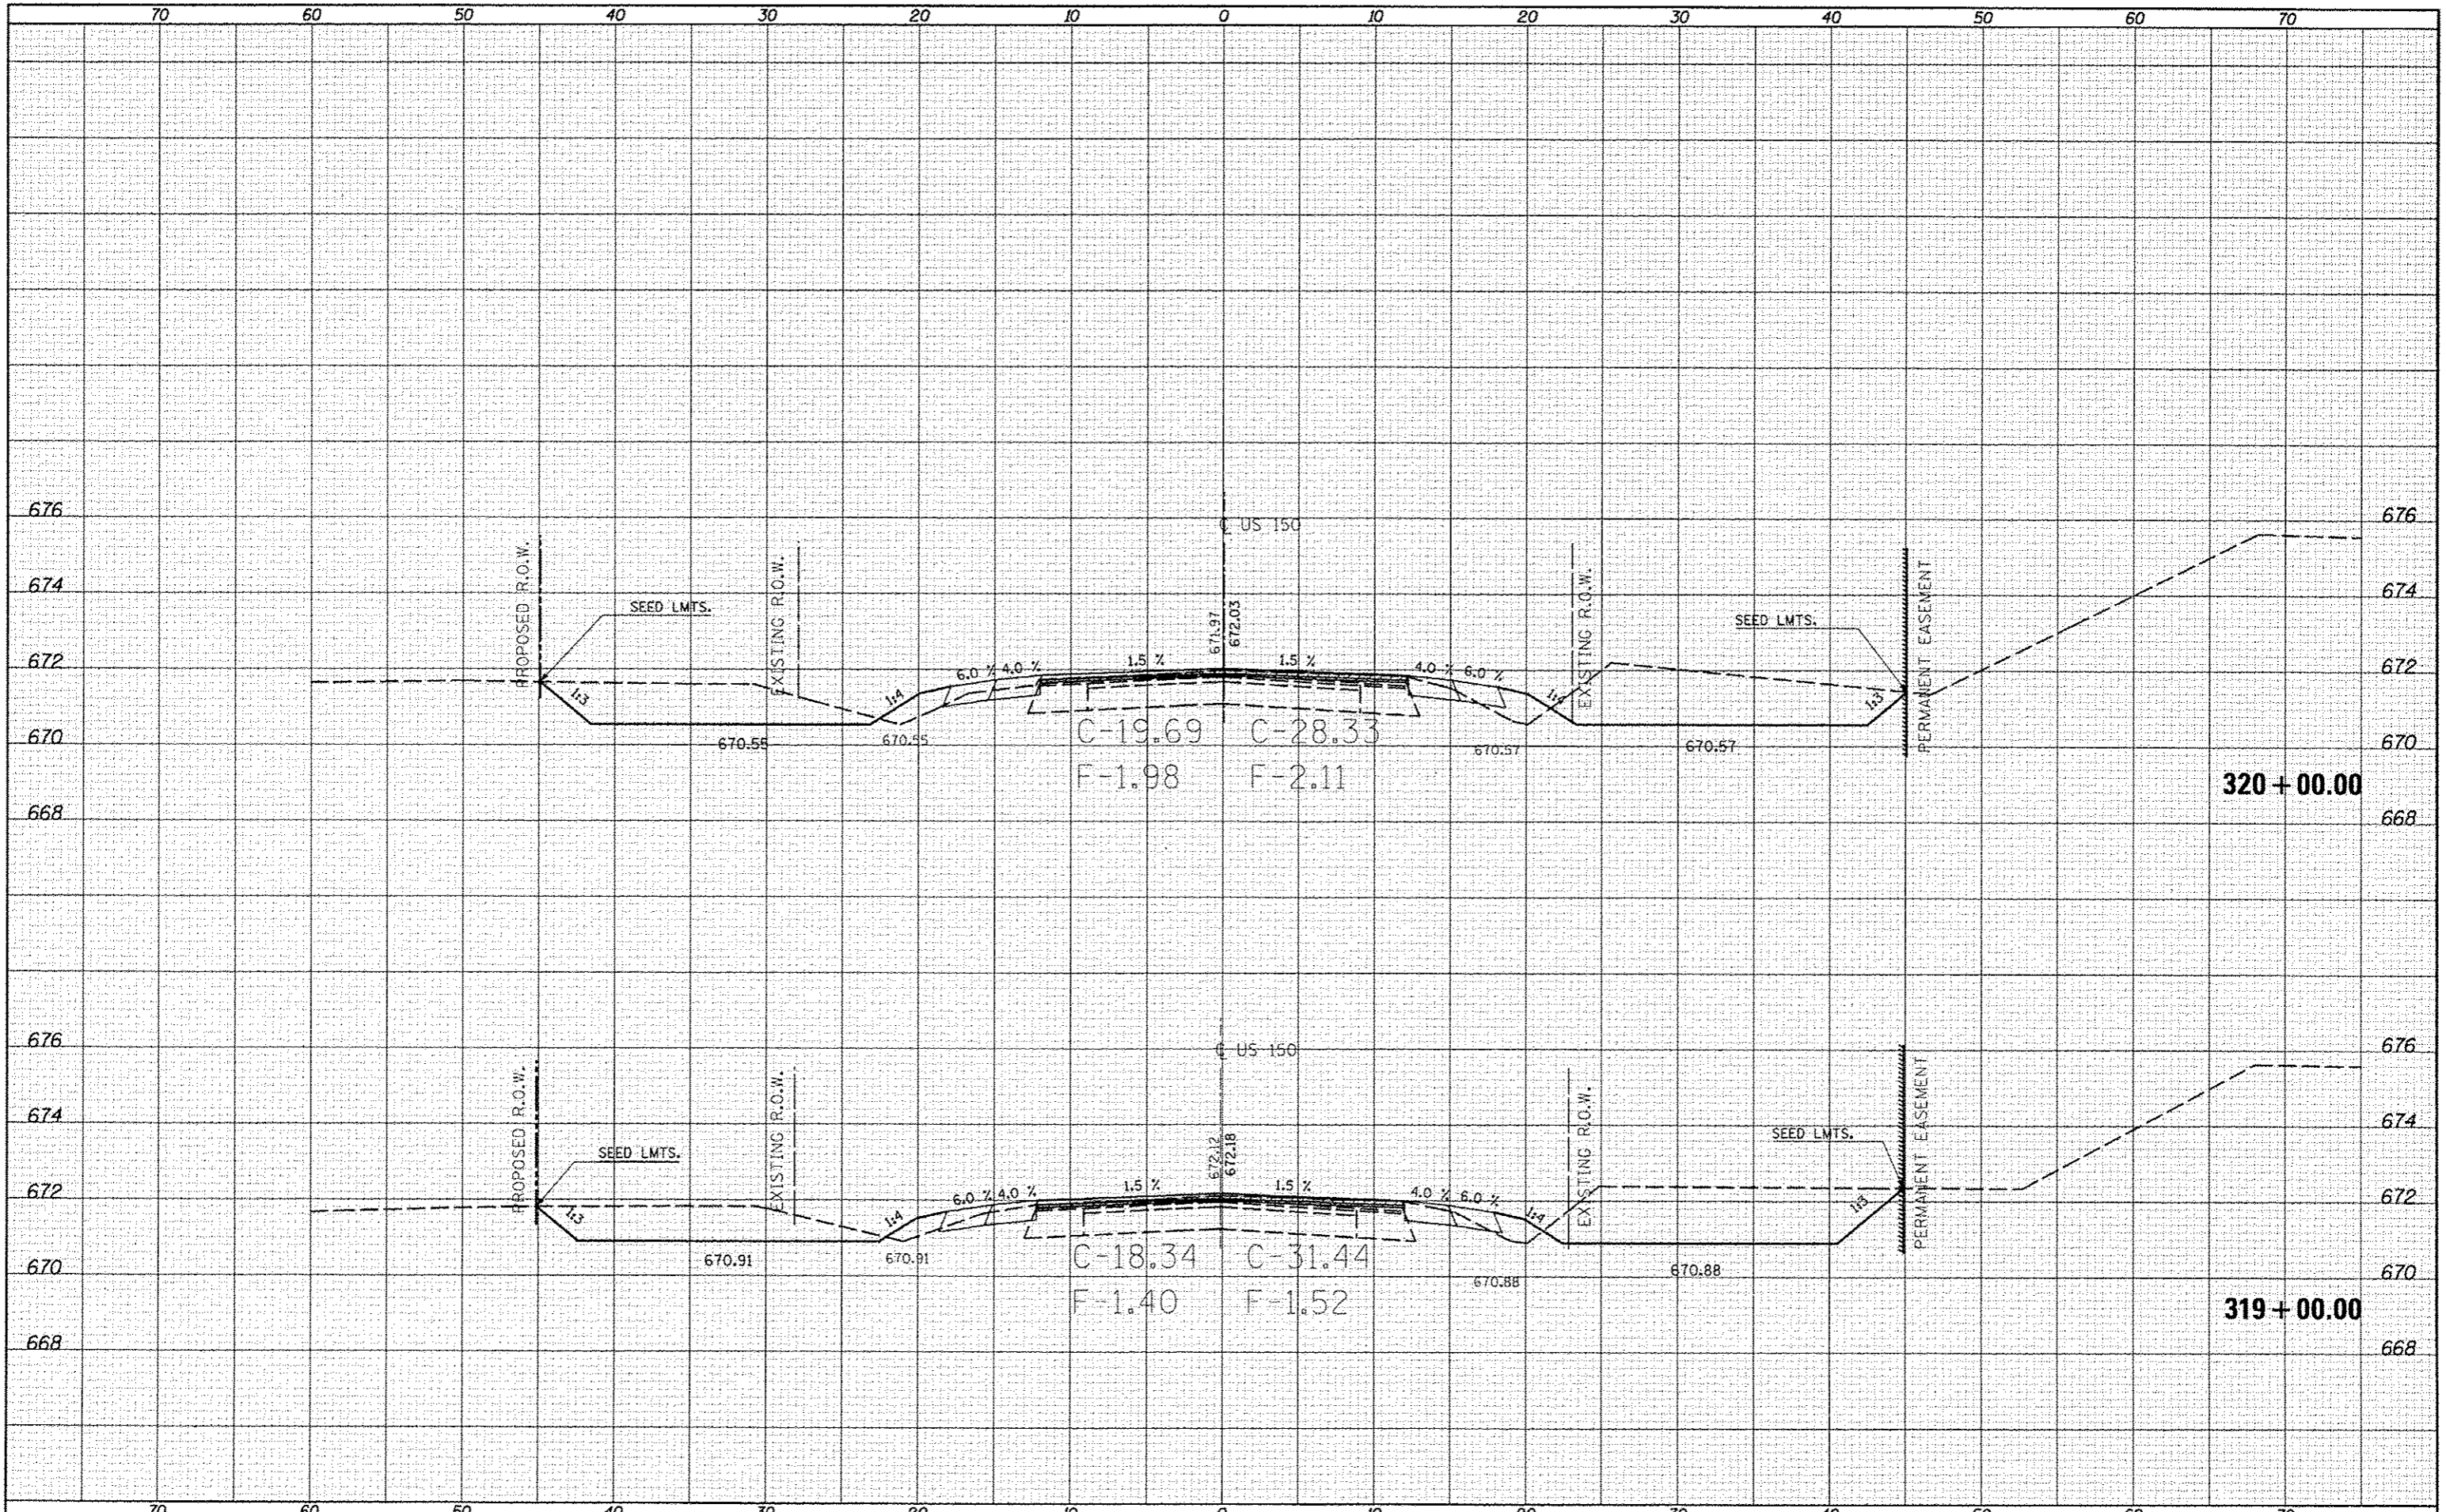

FILE NAME: c:\pwworkspace\lock\lock\25387610578663\10-18-2013\10-18-2013.dwg
 USER NAME: corlockjd
 USER: corlockjd
 PLT SCALE: 1/8"=1'-0"
 PLT DATE: 10/18/2013

DESIGNED	-	REVISED	-
DRAWN	-	REVISED	-
CHECKED	-	REVISED	-
DATE	-	REVISED	-

**STATE OF ILLINOIS
DEPARTMENT OF TRANSPORTATION**

US-150 CROSS SECTIONS
 SCALE: SHEET 142 OF 207 SHEETS STA. 319+00.00 TO STA. 320+00.00

F.A. RTE.	SECTION	COUNTY	TOTAL SHEETS	SHEET NO.
•	(2X,3IRS-3 & 2RS-4)	Champaign	551	454
•	F.A.U. 7152 & F.A.S. 1512			CONTRACT NO. 70663
				ILLINOIS FED. AID PROJECT