


|               |  |
|---------------|--|
| DATE          |  |
| BY            |  |
| FINISHED      |  |
| SURVEY        |  |
| PLOTTED       |  |
| NOTE BOOK     |  |
| NO.           |  |
| AREAS CHECKED |  |

|               |  |
|---------------|--|
| DATE          |  |
| BY            |  |
| ORIGINAL      |  |
| SURVEY        |  |
| PLOTTED       |  |
| NOTE BOOK     |  |
| NO.           |  |
| AREAS CHECKED |  |

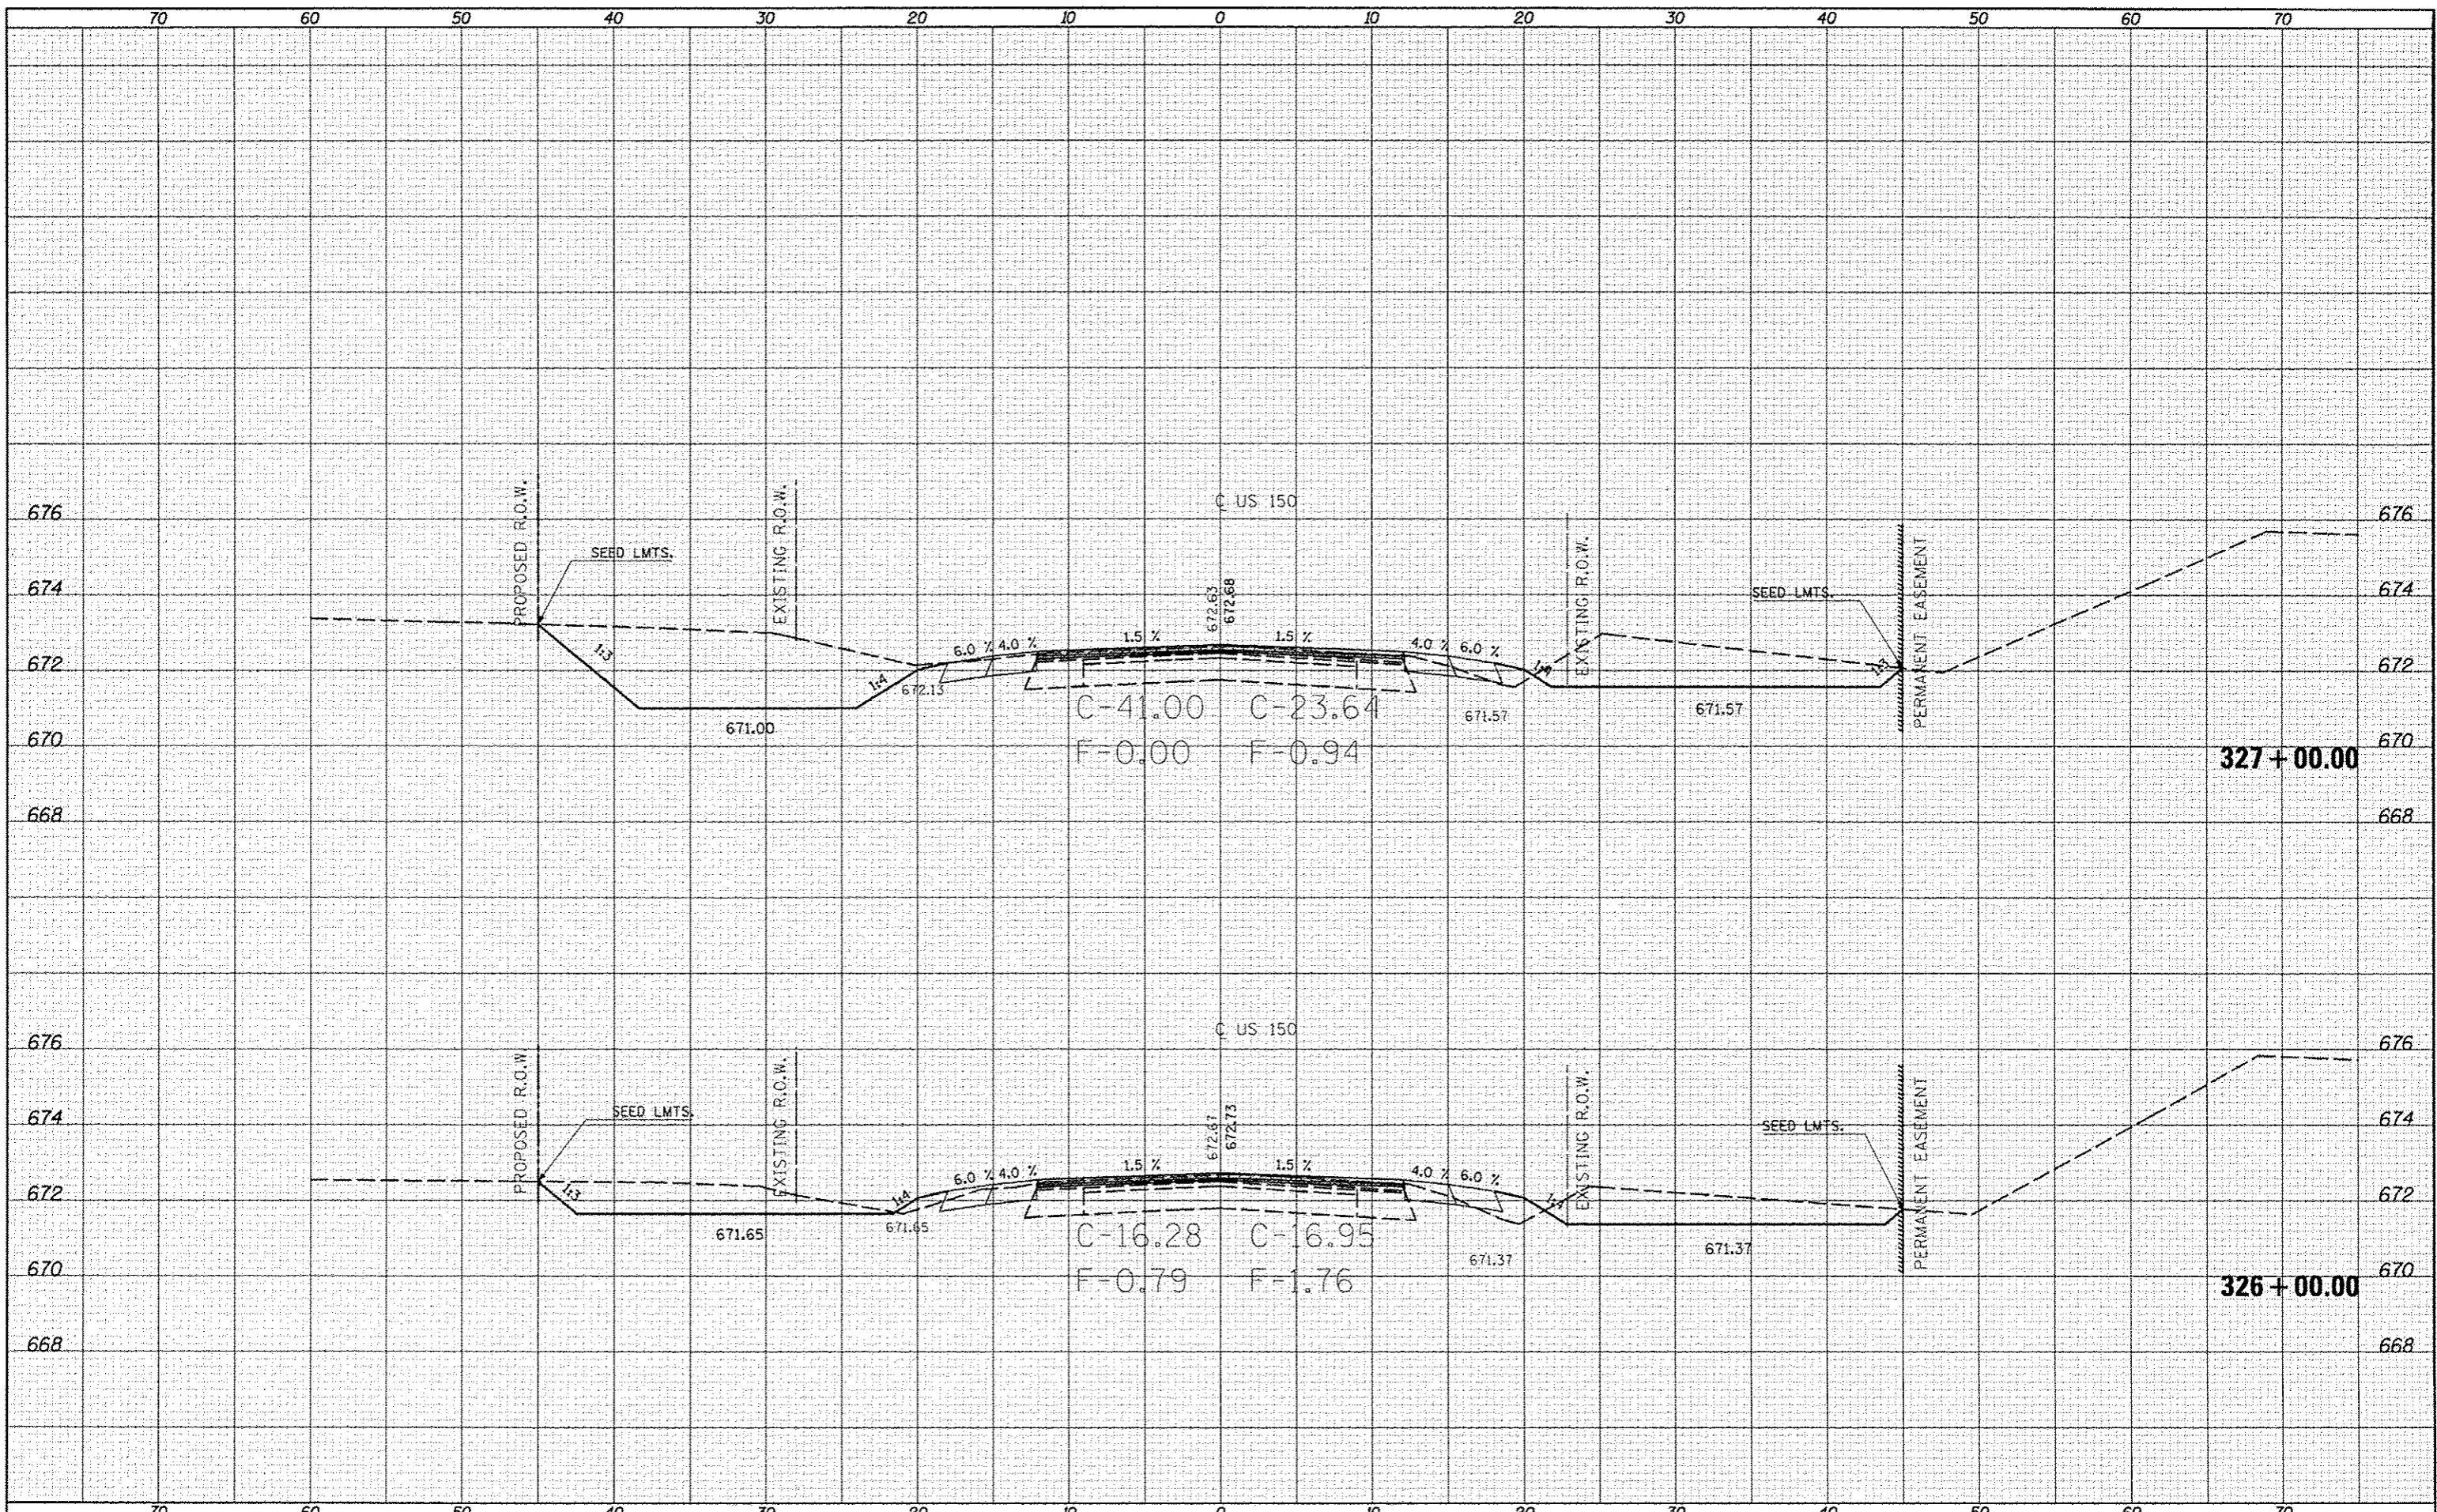

FILE NAME = c:\pwwork\pwwork\cearlock\_jd\253076\DS70663

USER NAME = cealock\_jd  
 USER = ht-US-150\_xo.dgn  
 PLOT SCALE = 1/8"=1'-0"  
 PLOT DATE = 10/10/2013

DESIGNED -  
 DRAWN -  
 CHECKED -  
 DATE -

REVISED -  
 REVISED -  
 REVISED -  
 REVISED -

STATE OF ILLINOIS  
 DEPARTMENT OF TRANSPORTATION

US-150 CROSS SECTIONS

SCALE: SHEET 146 OF 207 SHEETS STA. 326+00.00 TO STA. 327+00.00

|                           |                           |           |                    |           |
|---------------------------|---------------------------|-----------|--------------------|-----------|
| F.A. RTE.                 | SECTION                   | COUNTY    | TOTAL SHEETS       | SHEET NO. |
| •                         | (2X,3)RS-3 & 2RS-4        | Champaign | 551                | 458       |
| •                         | F.A.U. 7152 & F.A.S. 1512 |           | CONTRACT NO. 70663 |           |
| ILLINOIS FED. AID PROJECT |                           |           |                    |           |