


DATE	
BY	
SURVEYED	
PLOTTED	
TEMPLATE	
AREAS	
CHECKED	
NO.	

DATE	
BY	
SURVEYED	
PLOTTED	
TEMPLATE	
AREAS	
CHECKED	
NO.	

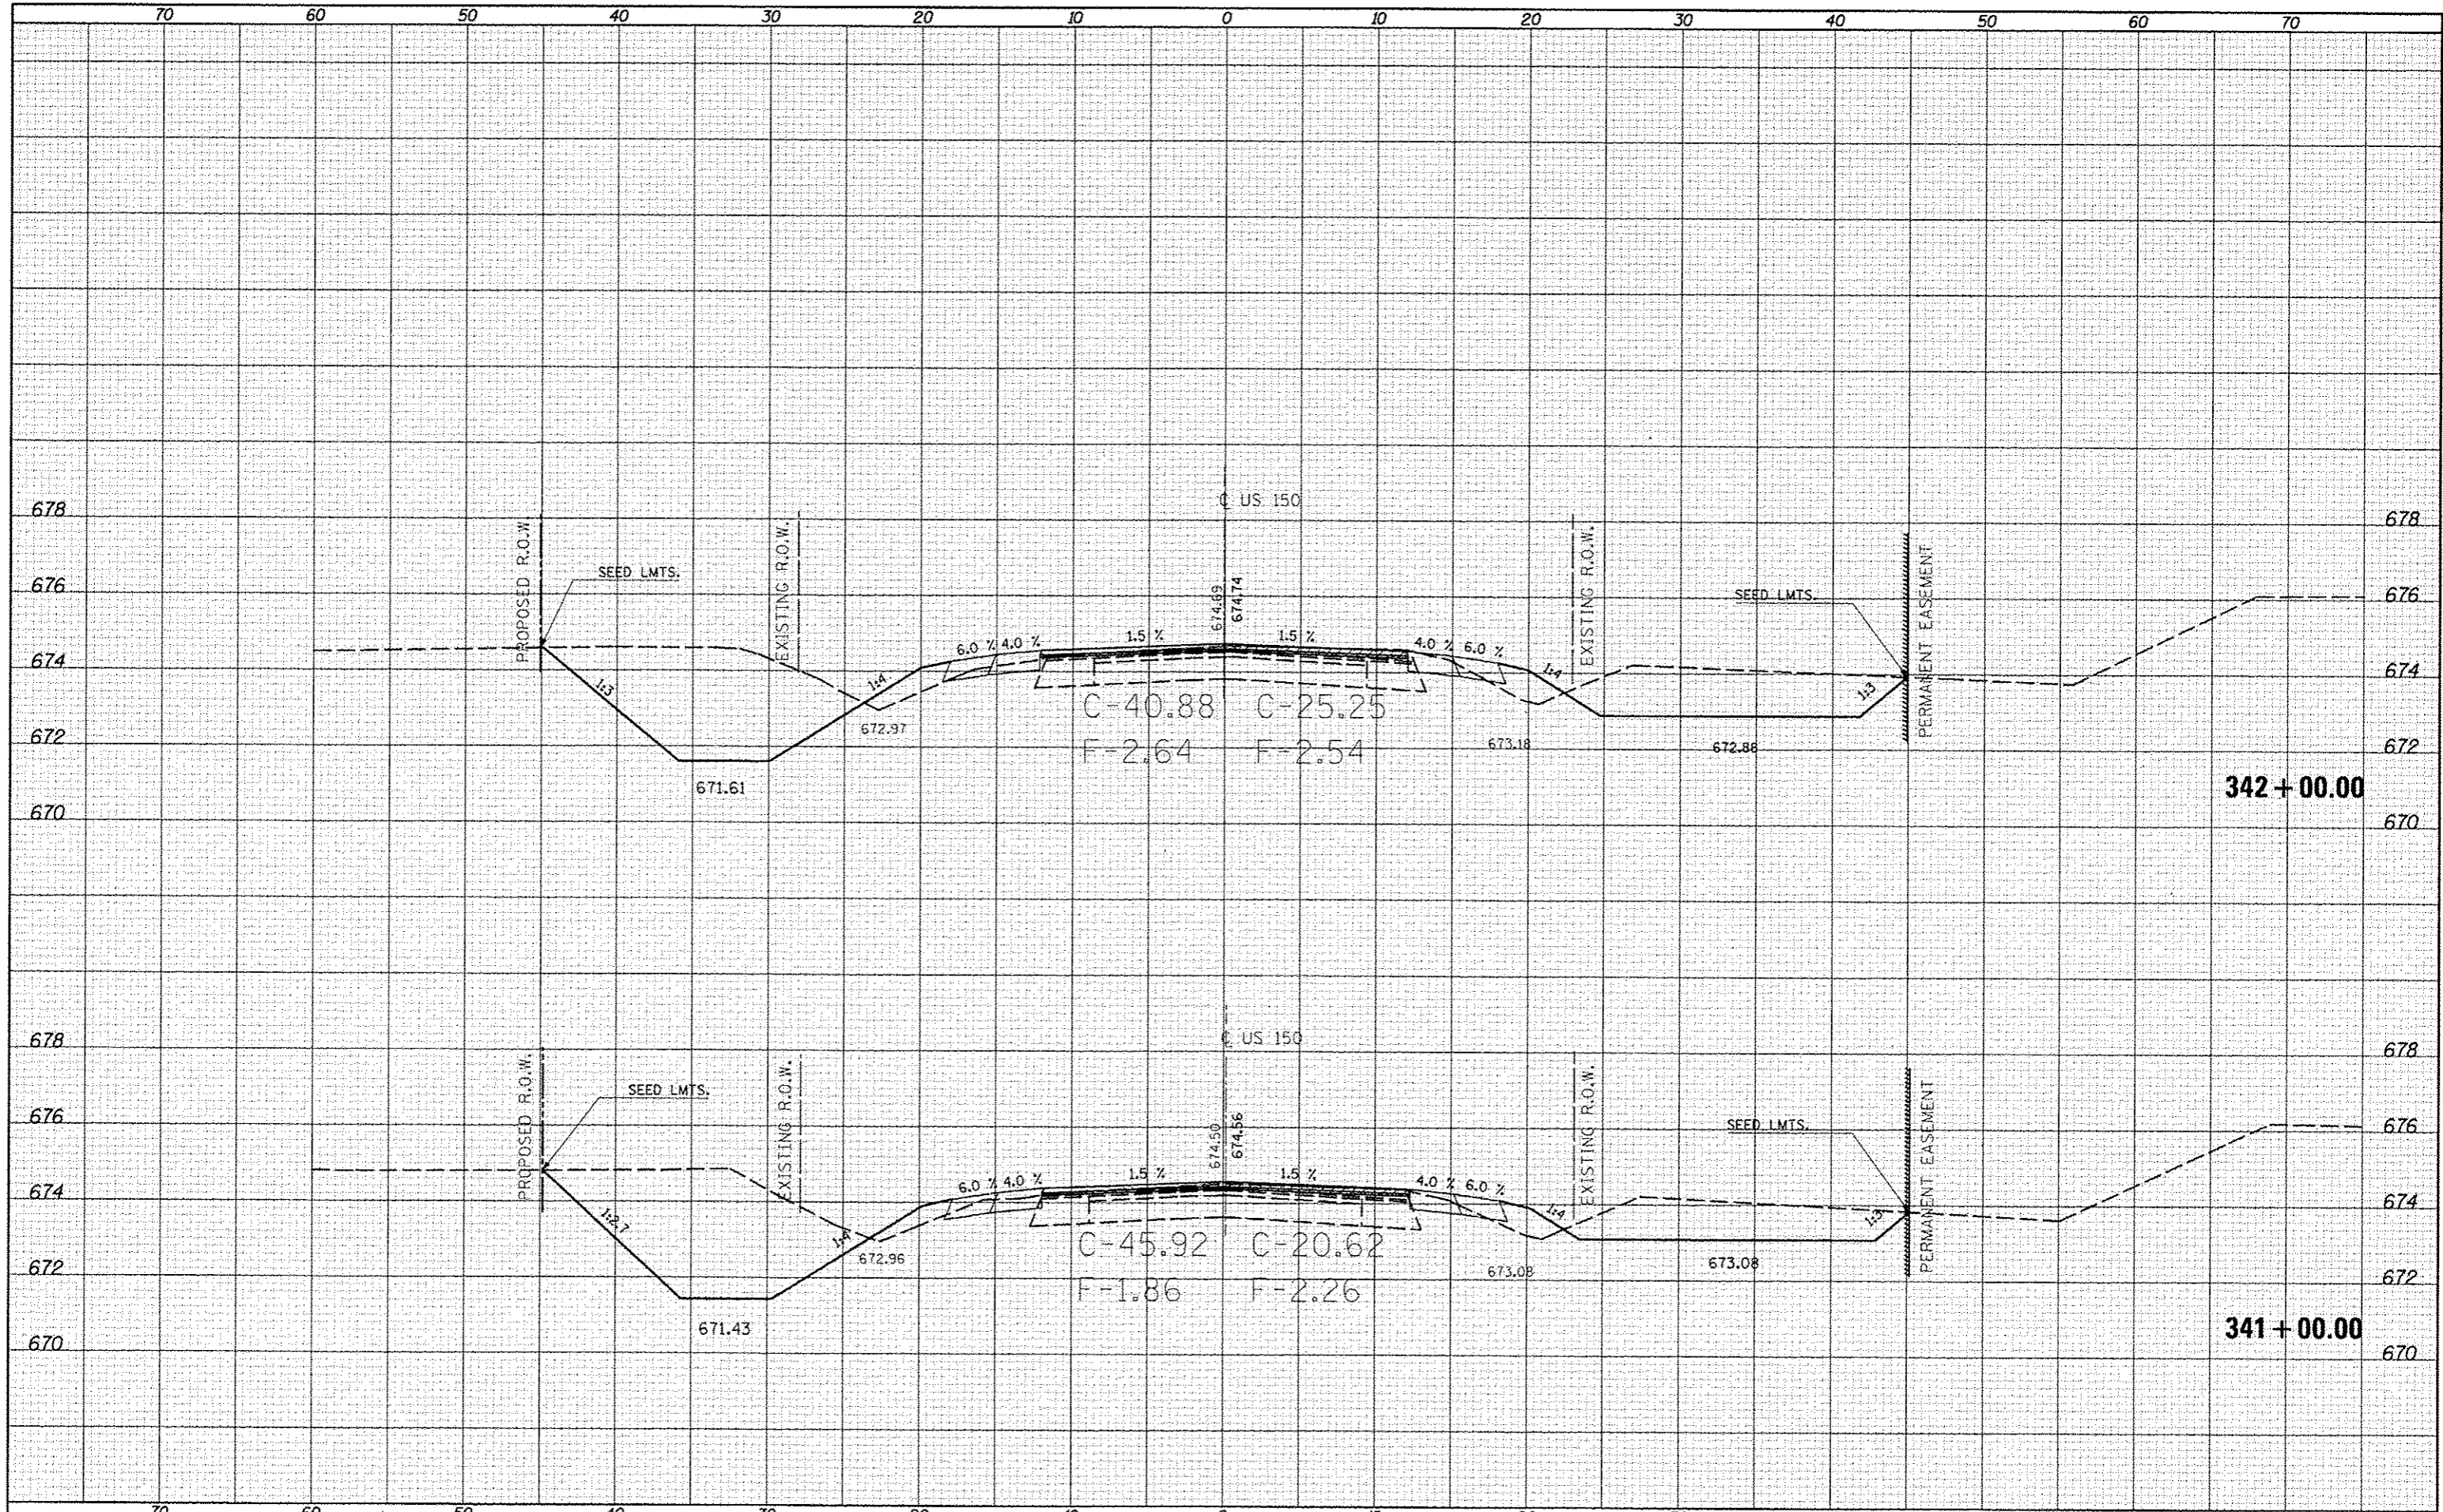

FILE NAME: c:\pwork\psidot\cearlock\j\d0253076\0570663  
 USER NAME: ceerlock.j  
 PLOT SCALE: 10.0000' / 1" = 100'  
 PLOT DATE: 10/10/2013

DESIGNED	-	REVISED	-
DRAWN	-	REVISED	-
CHECKED	-	REVISED	-
DATE	-	REVISED	-

STATE OF ILLINOIS  
 DEPARTMENT OF TRANSPORTATION

US-150 CROSS SECTIONS  
 SCALE: SHEET 154 OF 207 SHEETS STA. 341+00.00 TO STA. 342+00.00

F.A. RTE.	SECTION	COUNTY	TOTAL SHEETS	SHEET NO.
•	(2X,3RS-3 & 2RS-4	Champaign	551	466
•	F.A.U. 7152 & F.A.S. 1512	CONTRACT NO. 70663		
	[ILLINOIS] FED. AID PROJECT			