


DATE	
BY	
FINAL SURVEY	
SURVEYED	
PLOTTED	
NOTED	
AREA	
AREAS CHECKED	
NO.	

DATE	
BY	
ORIGINAL SURVEY	
SURVEYED	
PLOTTED	
NOTED	
AREA	
AREAS CHECKED	
NO.	

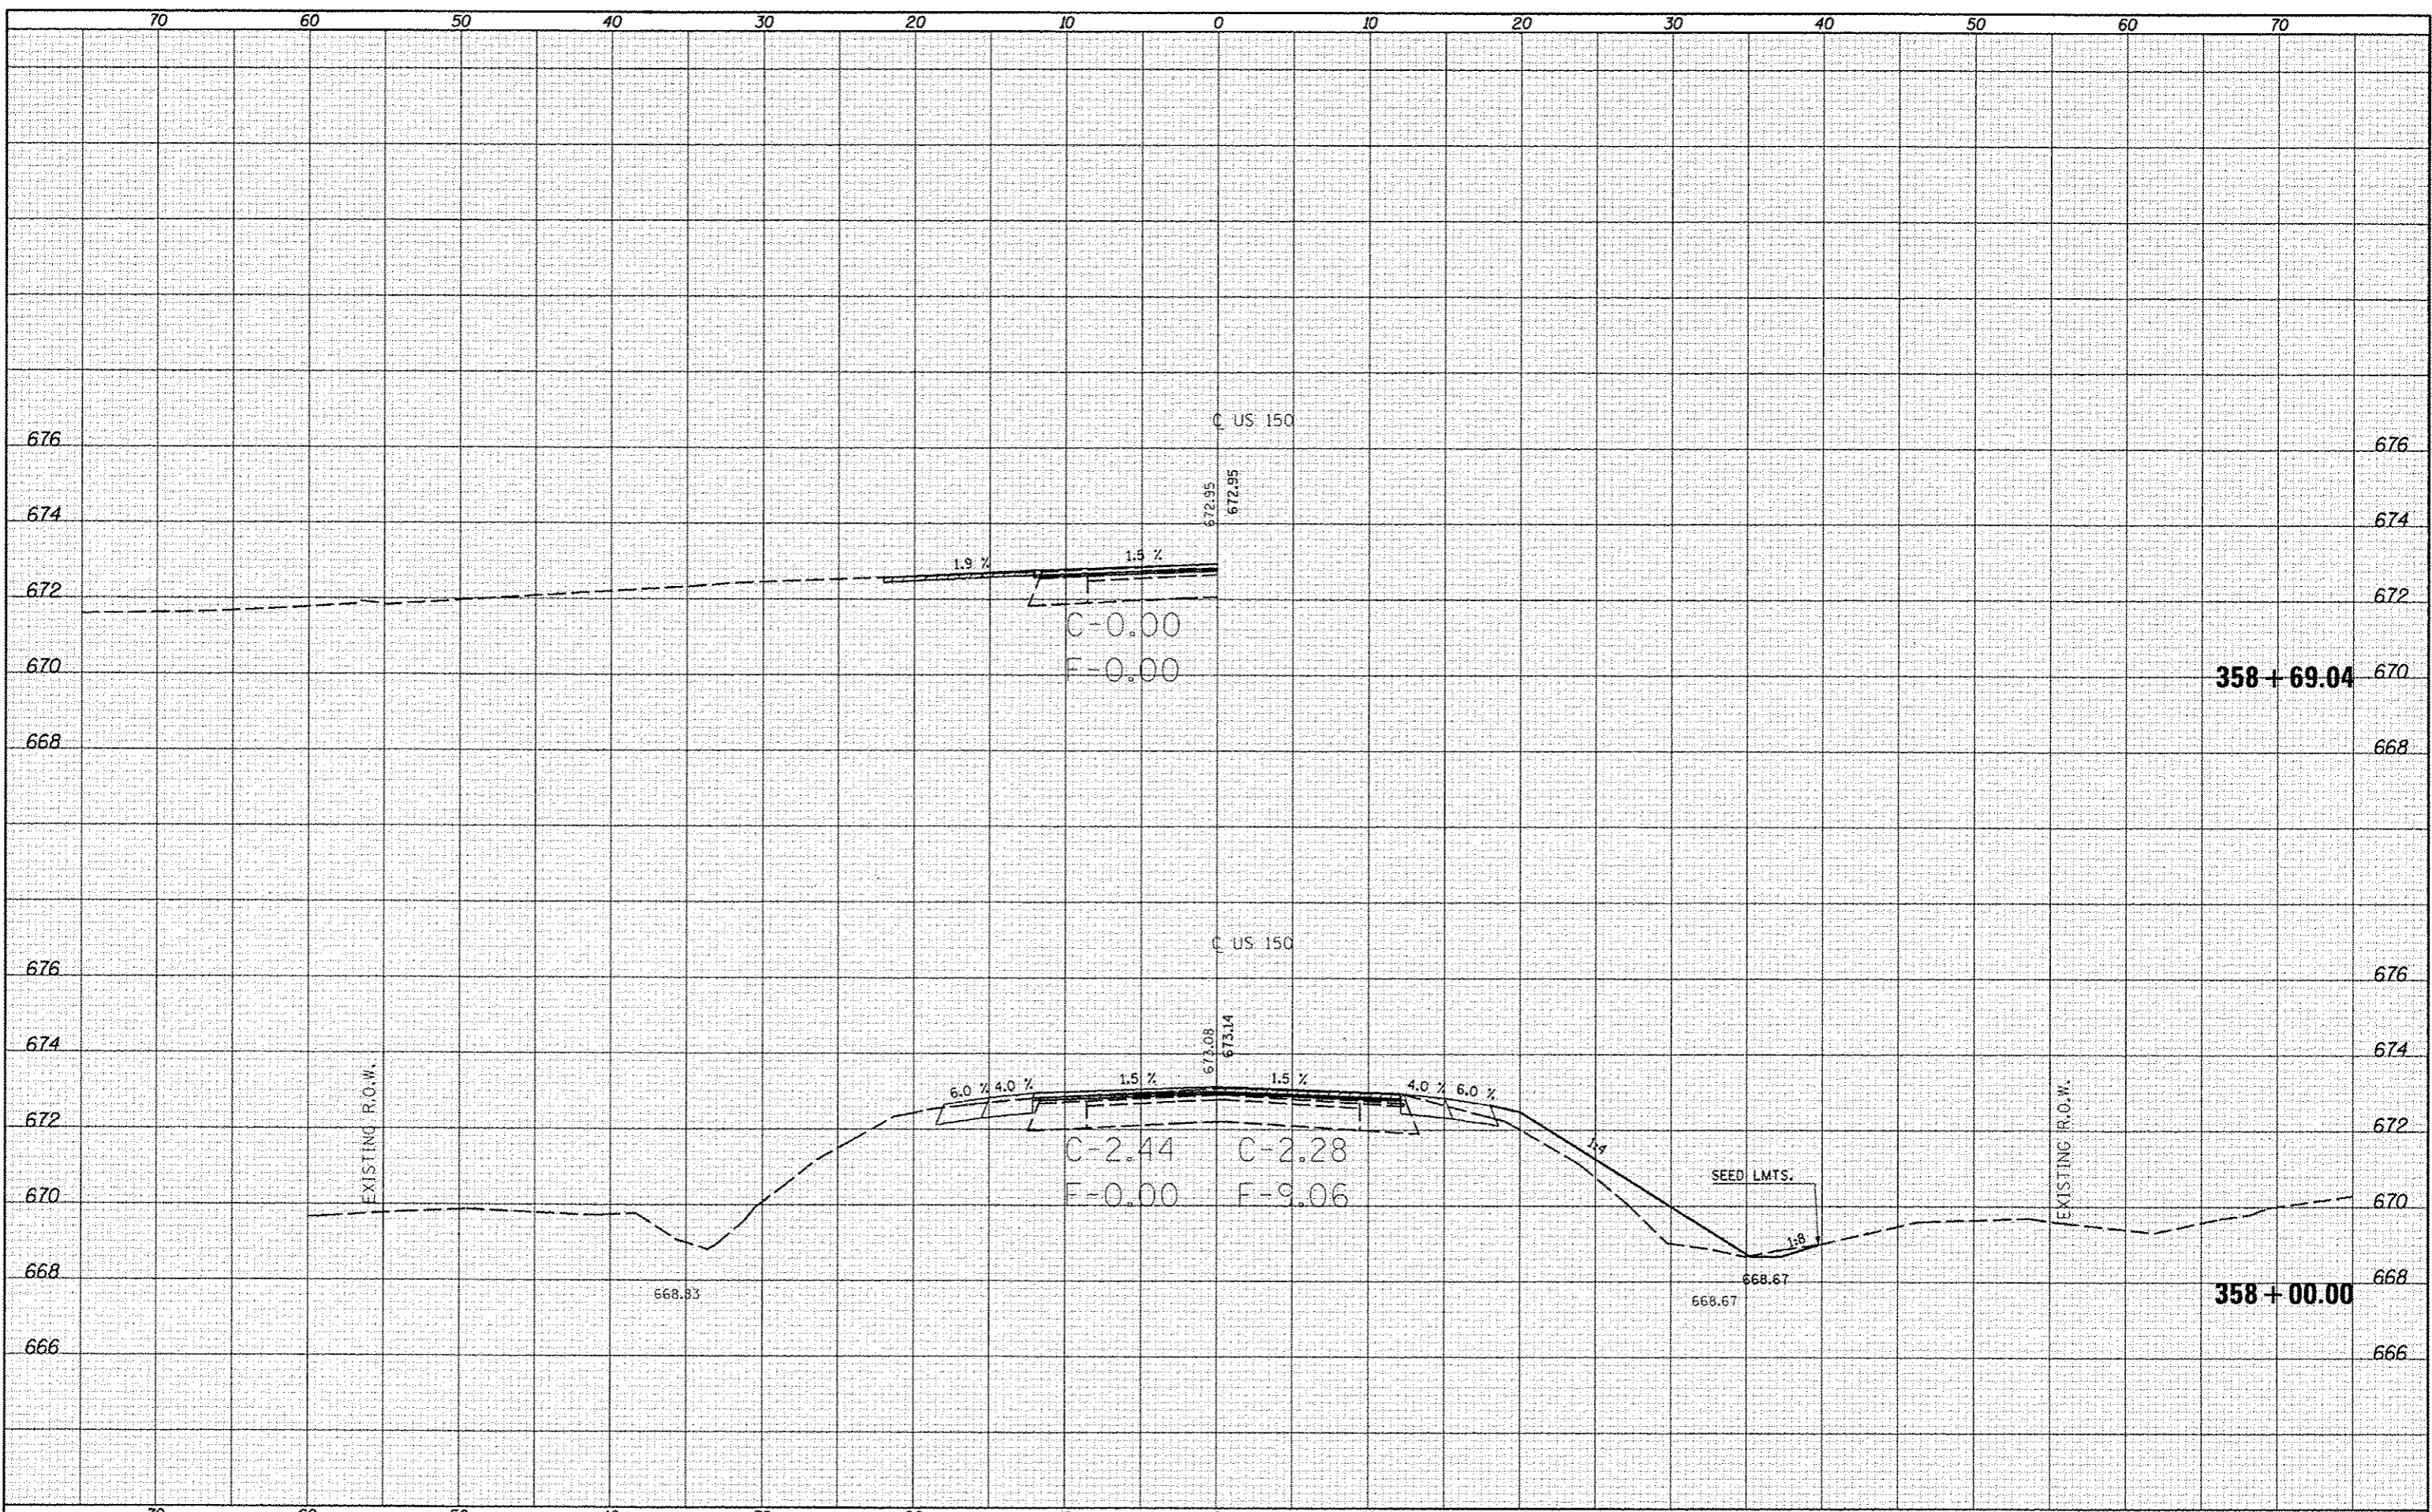

FILE NAME: c:\pwwork\p1dot\cear\lock\_d\253876\0579663  
 USER NAME: ceartack\_d  
 PLOT SCALE: 1/8" = 1'-0"  
 PLOT DATE: 10/18/2013

DESIGNED -  
 DRAWN -  
 CHECKED -  
 DATE -

REVISED -  
 REVISED -  
 REVISED -  
 REVISED -

STATE OF ILLINOIS  
 DEPARTMENT OF TRANSPORTATION

US-150 CROSS SECTIONS

SCALE: SHEET 165 OF 207 SHEETS STA. 358+00.00 TO STA. 358+69.04

F.A.I. RTE.	SECTION	COUNTY	TOTAL SHEETS	SHEET NO.
	(2X, 3RS-3 & 2RS-4)	Champaign	551	477
	F.A.I. 7152 & F.A.S. 1512		CONTRACT NO. 70663	
ILLINOIS FED. AID PROJECT				