


DATE	
BY	
FINAL SURVEY	
TEMPLATES	
NOTE BOOK	
AREAS CHECKED	
NO.	

DATE	
BY	
SURVEY	
TEMPLATES	
NOTE BOOK	
AREAS CHECKED	
NO.	

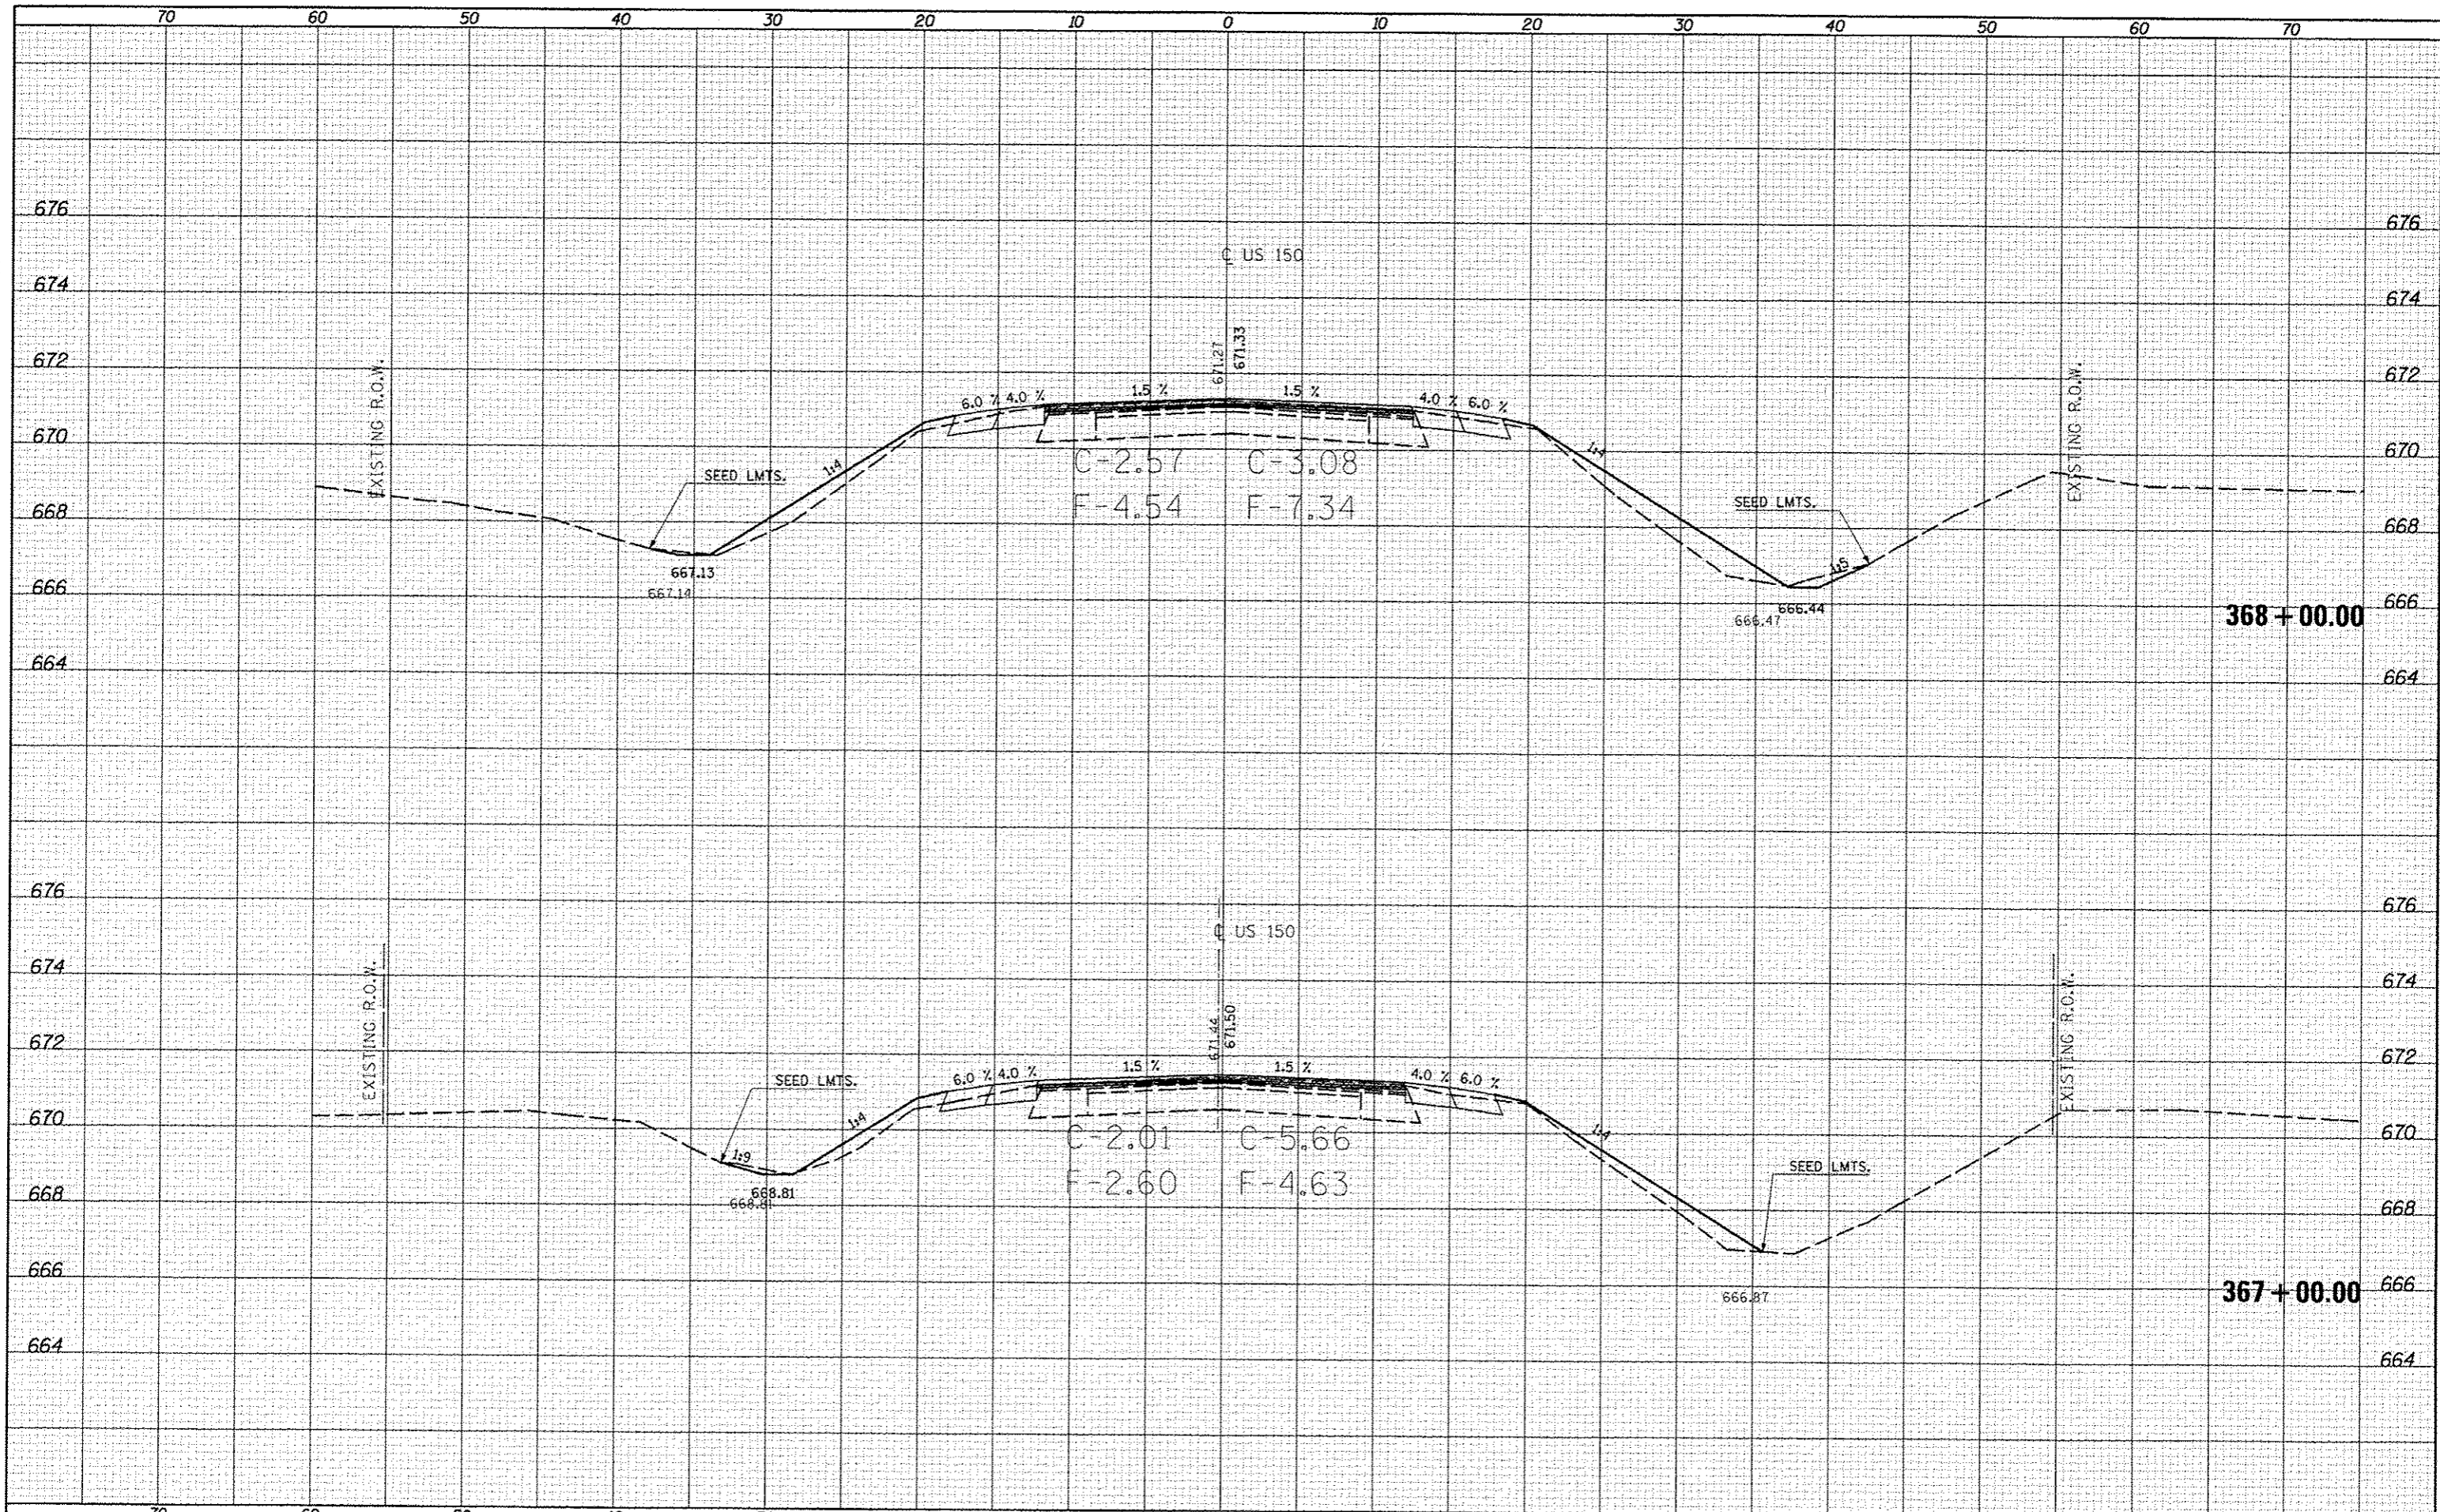

FILE NAME: c:\pwork\pwork\ceerlockj\d0253076\0578663\ht-US-150.xsdgn
 PLOT SCALE: 10.0000" = 1'
 PLOT DATE: 10/18/2013

USER NAME: ceerlockj
 DESIGNED: -
 DRAWN: -
 CHECKED: -
 DATE: -

REVISED: -
 REVISED: -
 REVISED: -
 REVISED: -

**STATE OF ILLINOIS
 DEPARTMENT OF TRANSPORTATION**

US-150 CROSS SECTIONS

SCALE: SHEET 170 OF 207 SHEETS STA. 367+00.00 TO STA. 368+00.00

F.A. RTE.	SECTION	COUNTY	TOTAL SHEETS	SHEET NO.
•	(2X)RS-3 & 2RS-4	Champaign	551	482
*F.A.U. 7152 & F.A.S. 1512			CONTRACT NO. 70663	
ILLINOIS FED. AID PROJECT				