


BY	DATE

BY	DATE

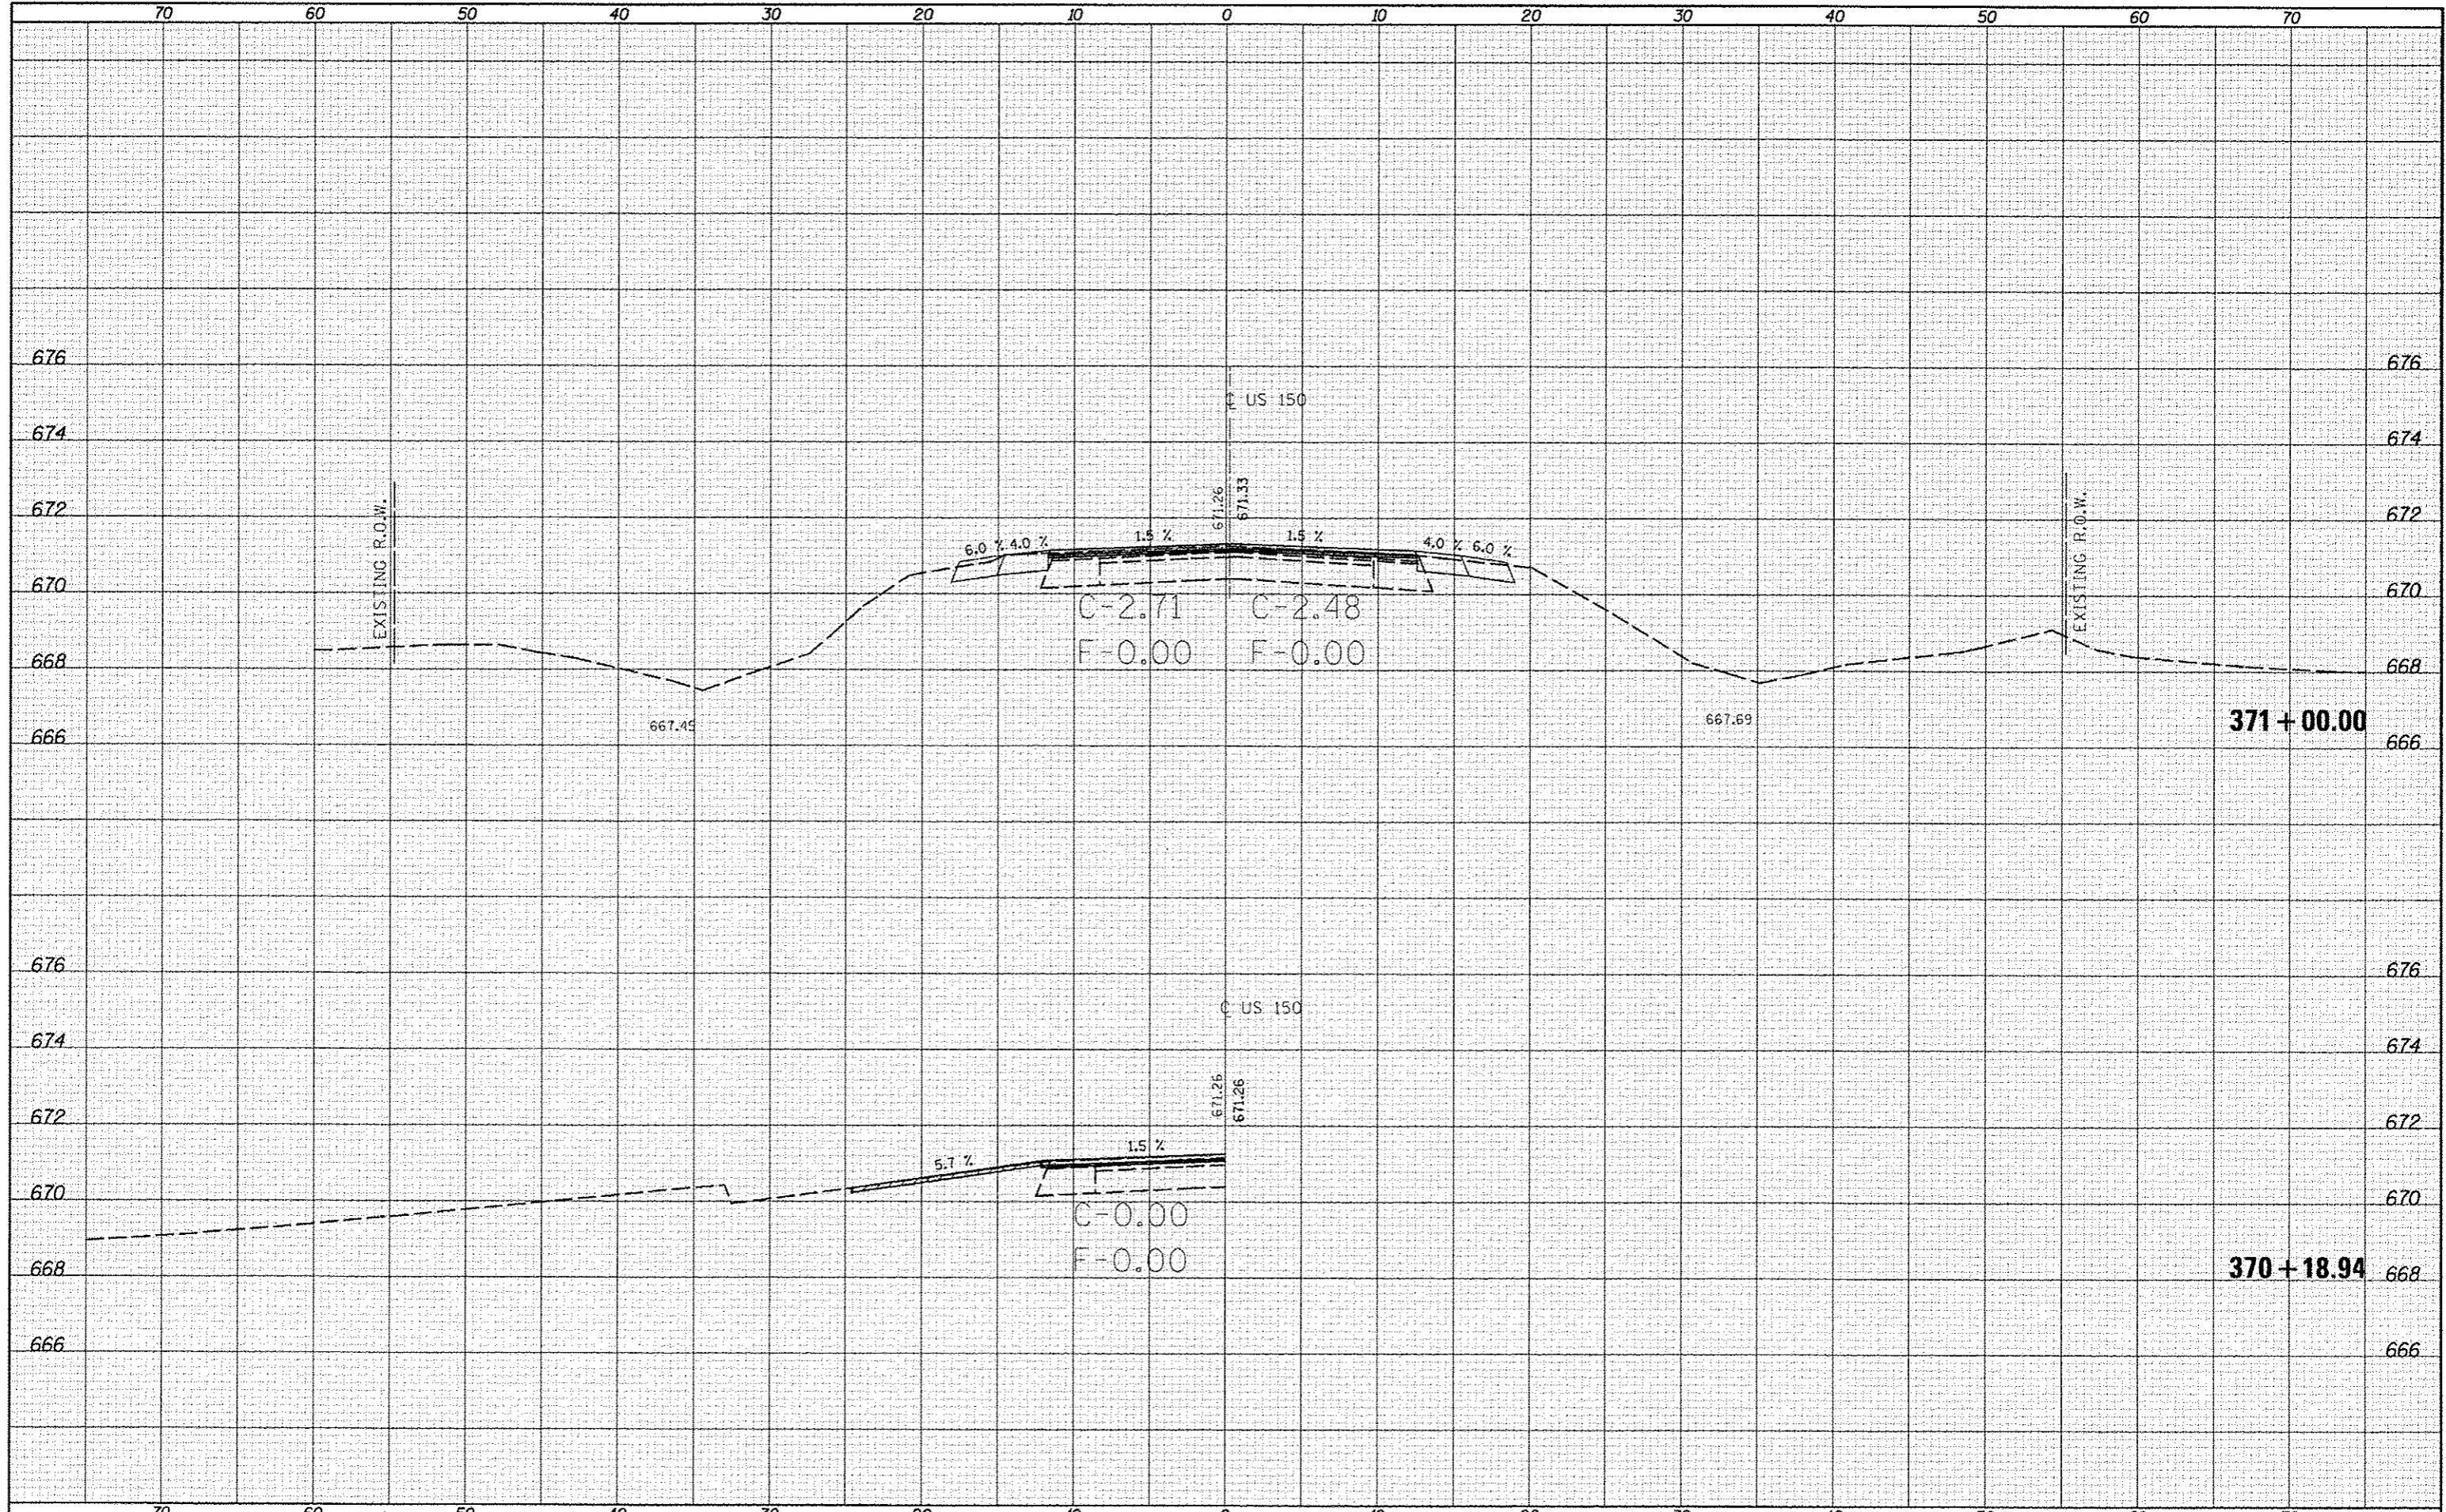

FILE NAME: c:\p\work\101dat\ee-lack\j\0253876\0578863

USER NAME: ee-lack\j
 PLOT SCALE: 10.0000' / 1" / 10'
 PLOT DATE: 10/18/2013

DESIGNED -
 DRAWN -
 CHECKED -
 DATE -

REVISED -
 REVISED -
 REVISED -
 REVISED -

STATE OF ILLINOIS
 DEPARTMENT OF TRANSPORTATION

US-150 CROSS SECTIONS

SCALE: SHEET 172 OF 207 SHEETS STA. 370+18.94 TO STA. 371+00.00

F.A.U. RTE.	SECTION	COUNTY	TOTAL SHEETS	SHEET NO.
*F.A.U. 7152 & F.A.S. 1512	(2X,3)RS-3 & 2RS-4	Champaign	551	484
CONTRACT NO. 70663				ILLINOIS FED. AID PROJECT