


DATE	97
BT	
FINAL SURVEY	
PLOTTED	
NOTE BOOK	
AREAS CHECKED	

DATE	
BT	
ORIGINAL SURVEY	
PLOTTED	
NOTE BOOK	
AREAS CHECKED	

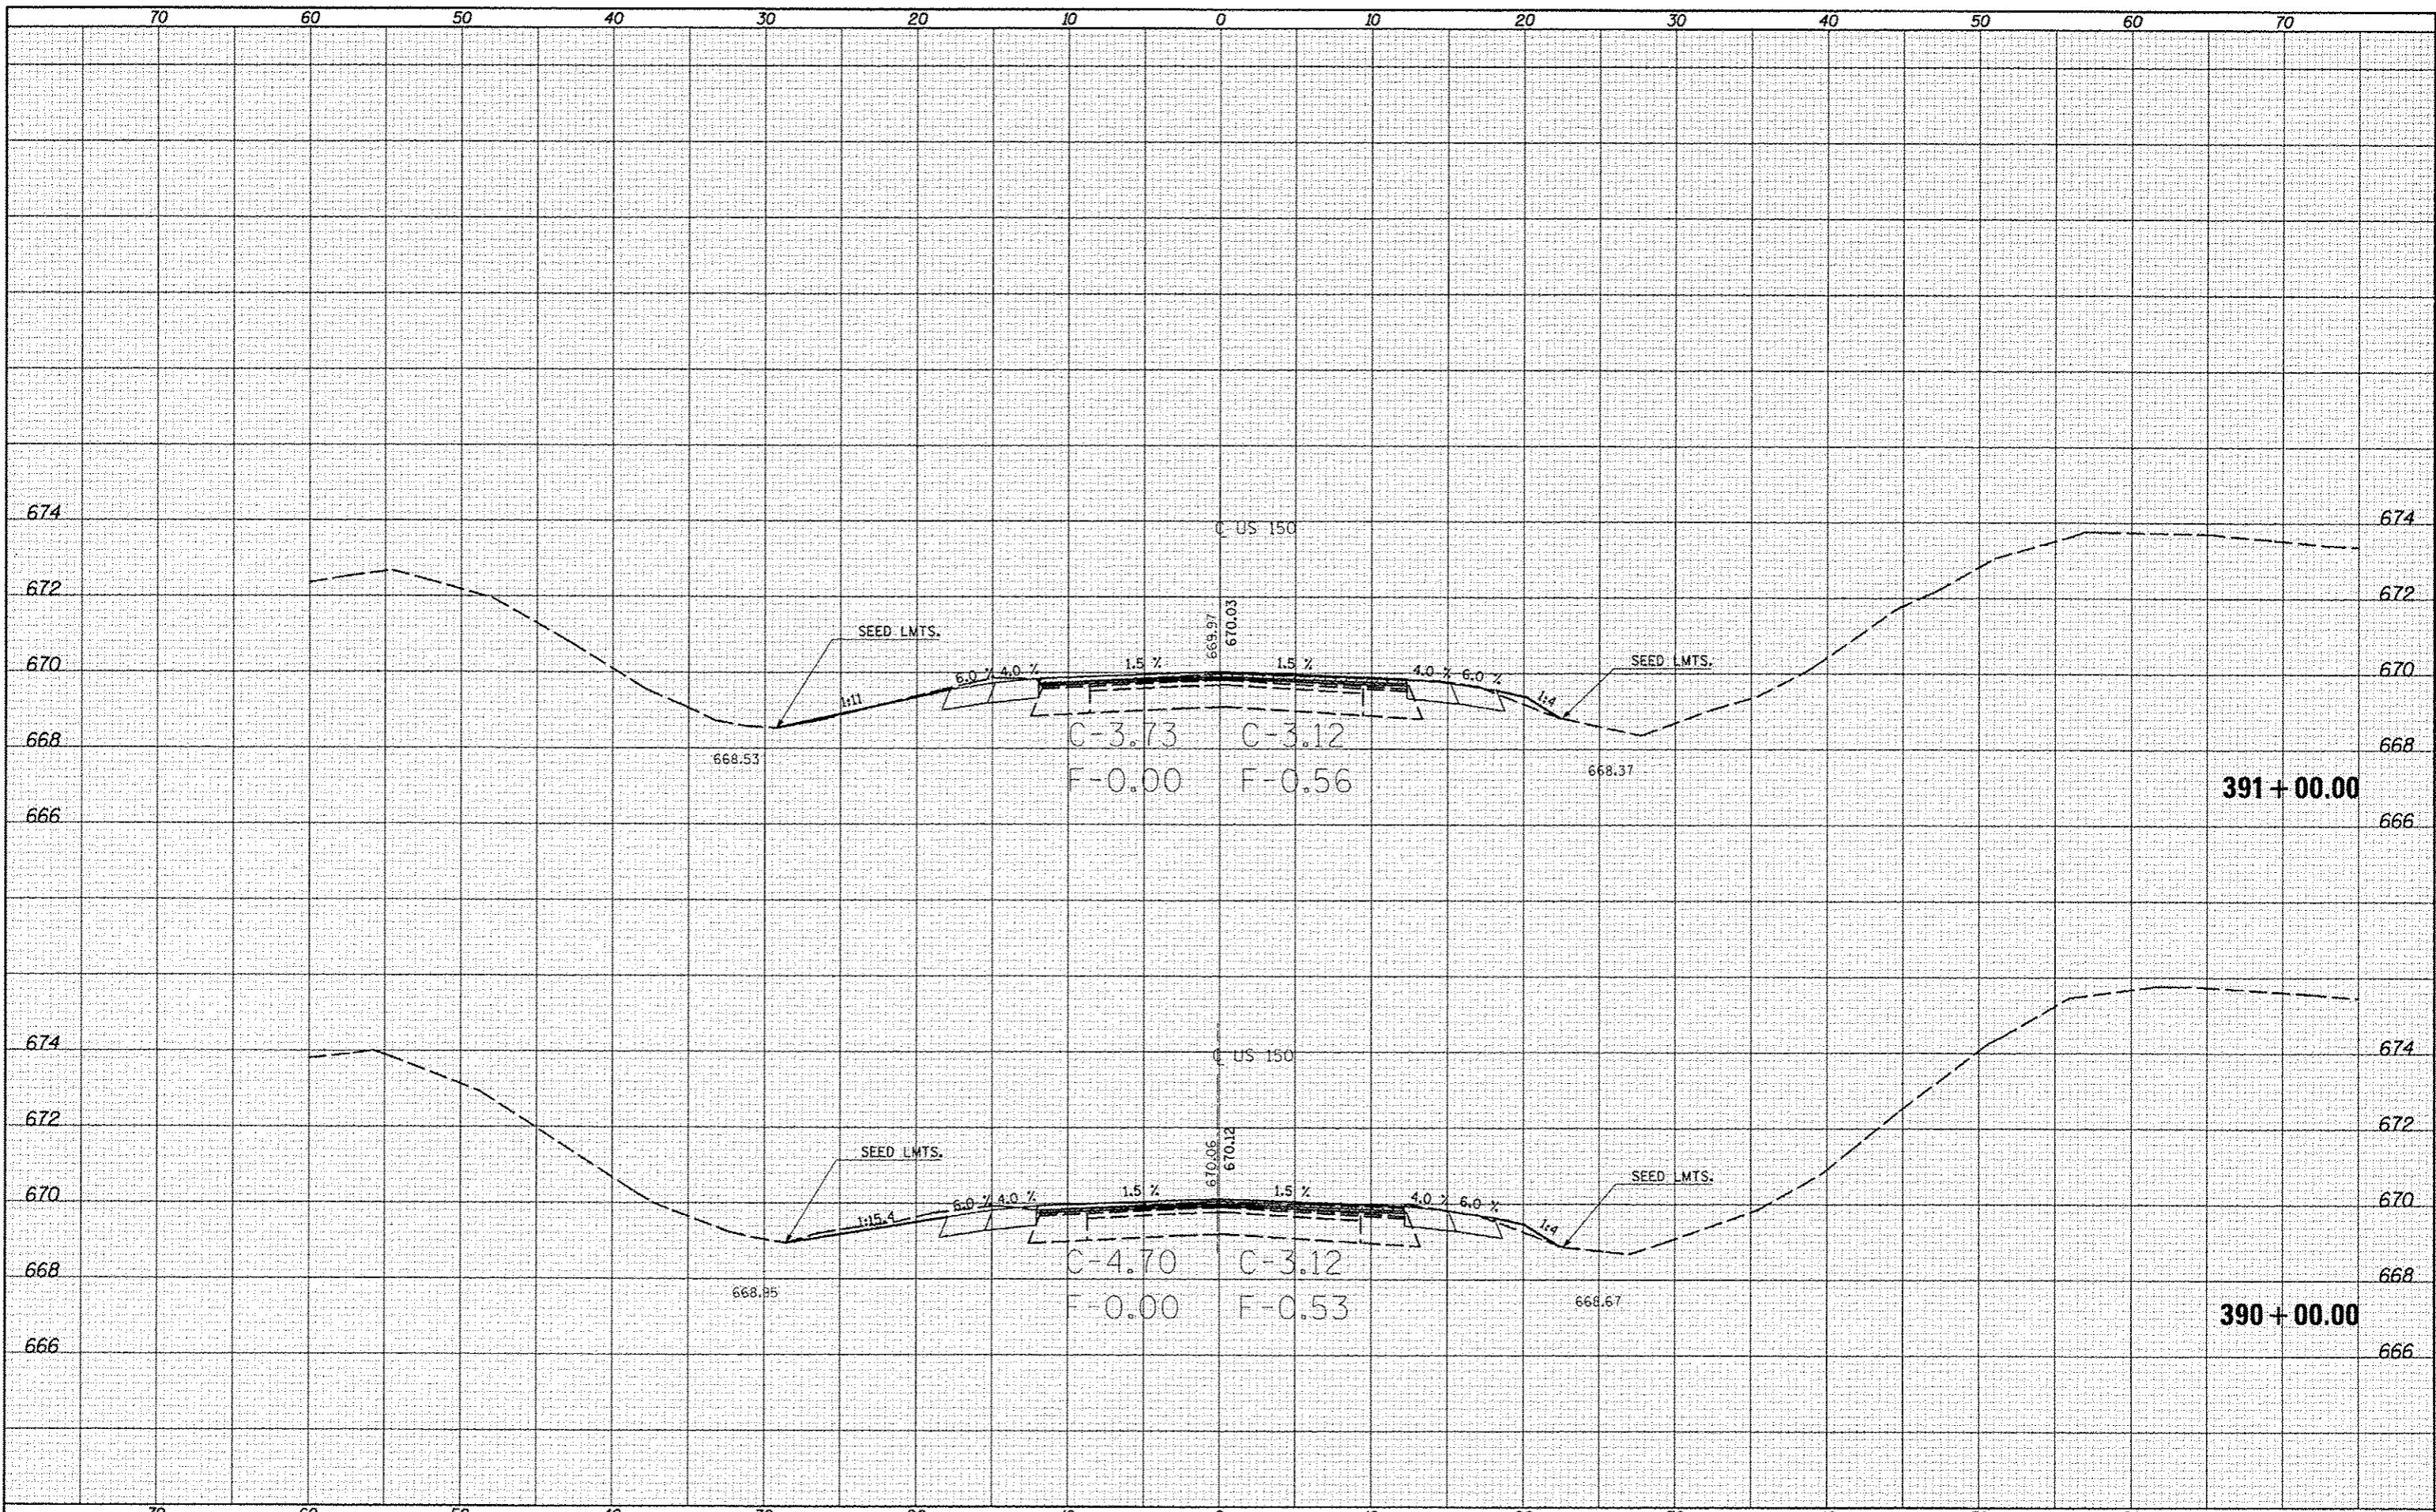

FILE NAME: c:\pwork\pwork\cncr\lock_jd\0253876\DS70663.dgn
 USER NAME: cncr\lock_jd
 PLOT SCALE: 10.0000' / 1" = 100'
 PLOT DATE: 10/10/2013

DESIGNED -
 DRAWN -
 CHECKED -
 DATE -

REVISED -
 REVISED -
 REVISED -
 REVISED -

STATE OF ILLINOIS
 DEPARTMENT OF TRANSPORTATION

US-150 CROSS SECTIONS
 SCALE: SHEET 182 OF 207 SHEETS STA. 390+00.00 TO STA. 391+00.00

F.A.U. RTE. SECTION COUNTY TOTAL SHEETS SHEET NO.
 • F.A.U. 7152 & F.A.S. 1512 Champaign 551 494
 ILLINOIS FED. AID PROJECT CONTRACT NO. 70663

391+00.00
 390+00.00