


| | |
|----------|--|
| DATE | |
| BY | |
| DESIGNED | |
| DRAWN | |
| CHECKED | |
| DATE | |
| BY | |
| DESIGNED | |
| DRAWN | |
| CHECKED | |
| DATE | |
| BY | |
| DESIGNED | |
| DRAWN | |
| CHECKED | |
| DATE | |

| | |
|----------|--|
| DATE | |
| BY | |
| DESIGNED | |
| DRAWN | |
| CHECKED | |
| DATE | |
| BY | |
| DESIGNED | |
| DRAWN | |
| CHECKED | |
| DATE | |
| BY | |
| DESIGNED | |
| DRAWN | |
| CHECKED | |
| DATE | |

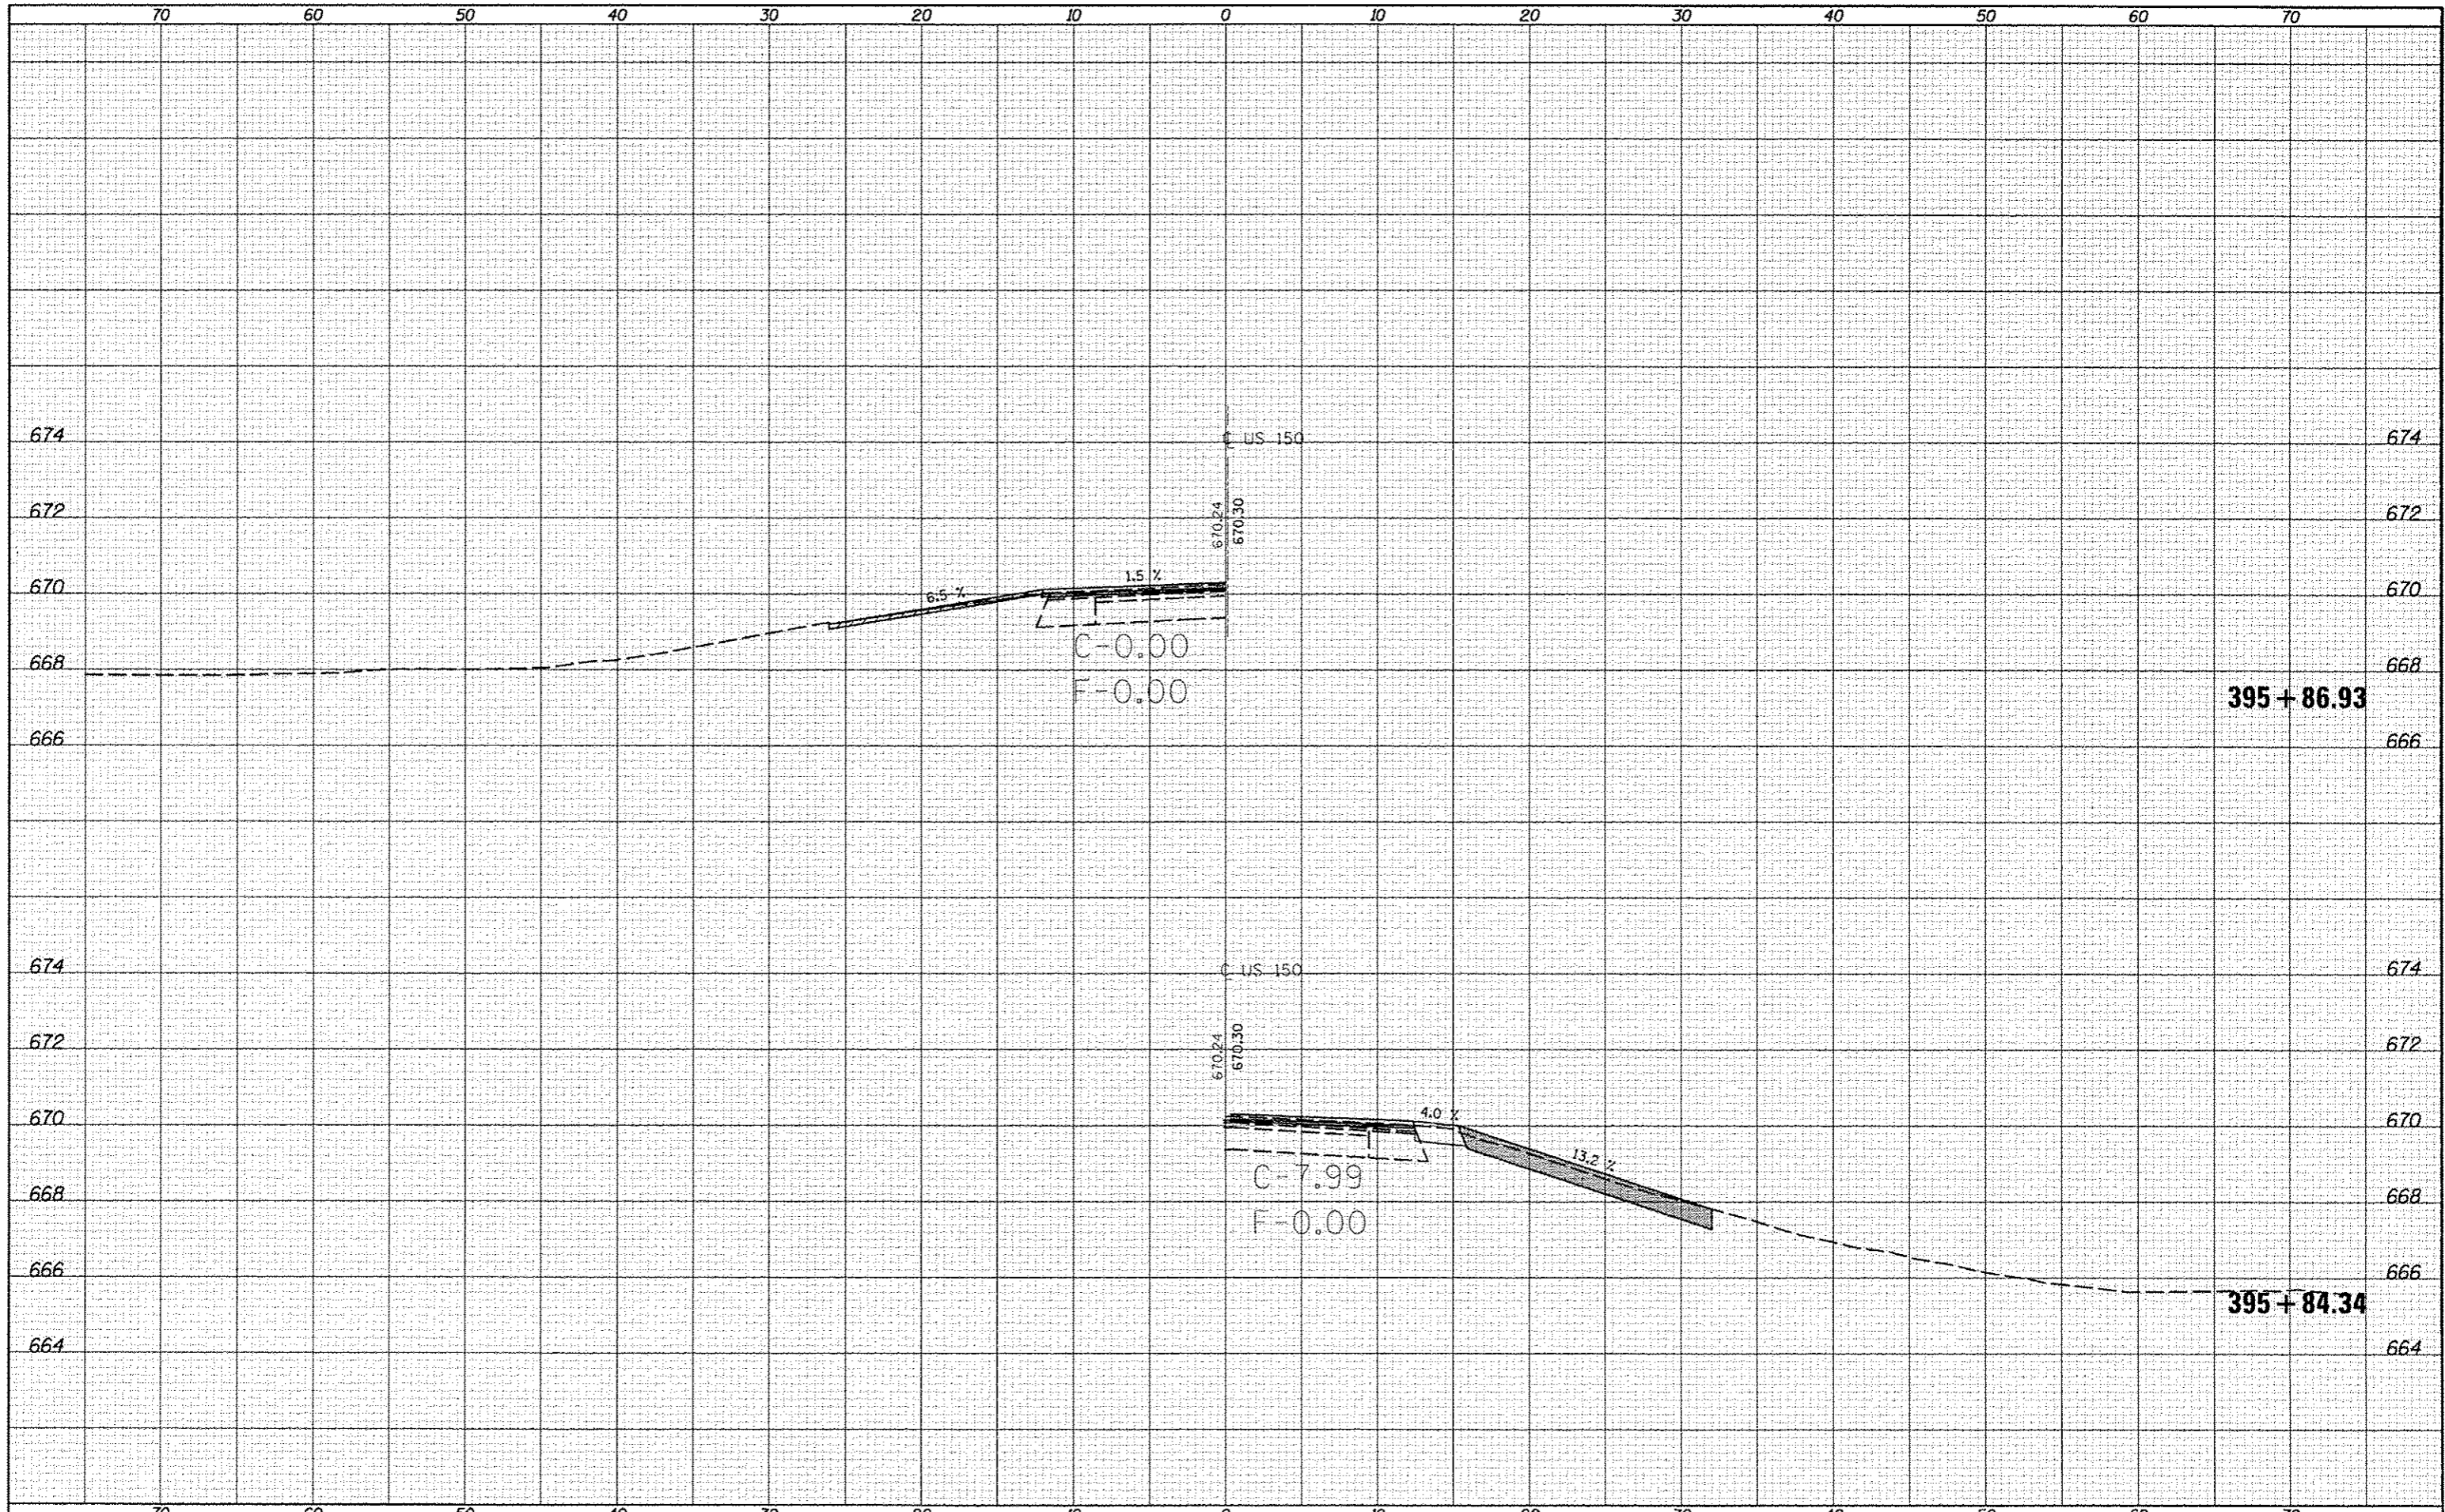

FILE NAME: c:\p\work\p\dat\ceorlock\0253076\0670663\sh1-US-150.wxdgn
 MODEL NAME

USER NAME: ceorlock_d
 PLDT SCALE: 10.0000' / 1" =
 PLDT DATE: 10/18/2013

DESIGNED -
 DRAWN -
 CHECKED -
 DATE -

REVISED -
 REVISED -
 REVISED -
 REVISED -

STATE OF ILLINOIS
 DEPARTMENT OF TRANSPORTATION

US-150 CROSS SECTIONS
 SCALE: SHEET 185 OF 207 SHEETS STA. 395+84.34 TO STA. 395+86.93

| | | | | |
|----------------------------|--------------------|-----------|--------------------|-----------|
| F.A.U. RTE. | SECTION | COUNTY | TOTAL SHEETS | SHEET NO. |
| | (2X,3IRS-3 & 2RS-4 | Champaign | 551 | 497 |
| *F.A.U. 7152 & F.A.S. 1512 | | | CONTRACT NO. 70663 | |
| ILLINOIS FED. AID PROJECT | | | | |