


DATE: \_\_\_\_\_  
BY: \_\_\_\_\_  
FNU SURVEYED \_\_\_\_\_  
SURVEY PLOTTED \_\_\_\_\_  
NOTE BOOK \_\_\_\_\_  
NO. \_\_\_\_\_  
AREAS CHECKED

DATE: \_\_\_\_\_  
BY: \_\_\_\_\_  
ORIGINAL SURVEYED \_\_\_\_\_  
SURVEY PLOTTED \_\_\_\_\_  
NOTE BOOK \_\_\_\_\_  
NO. \_\_\_\_\_  
AREAS CHECKED

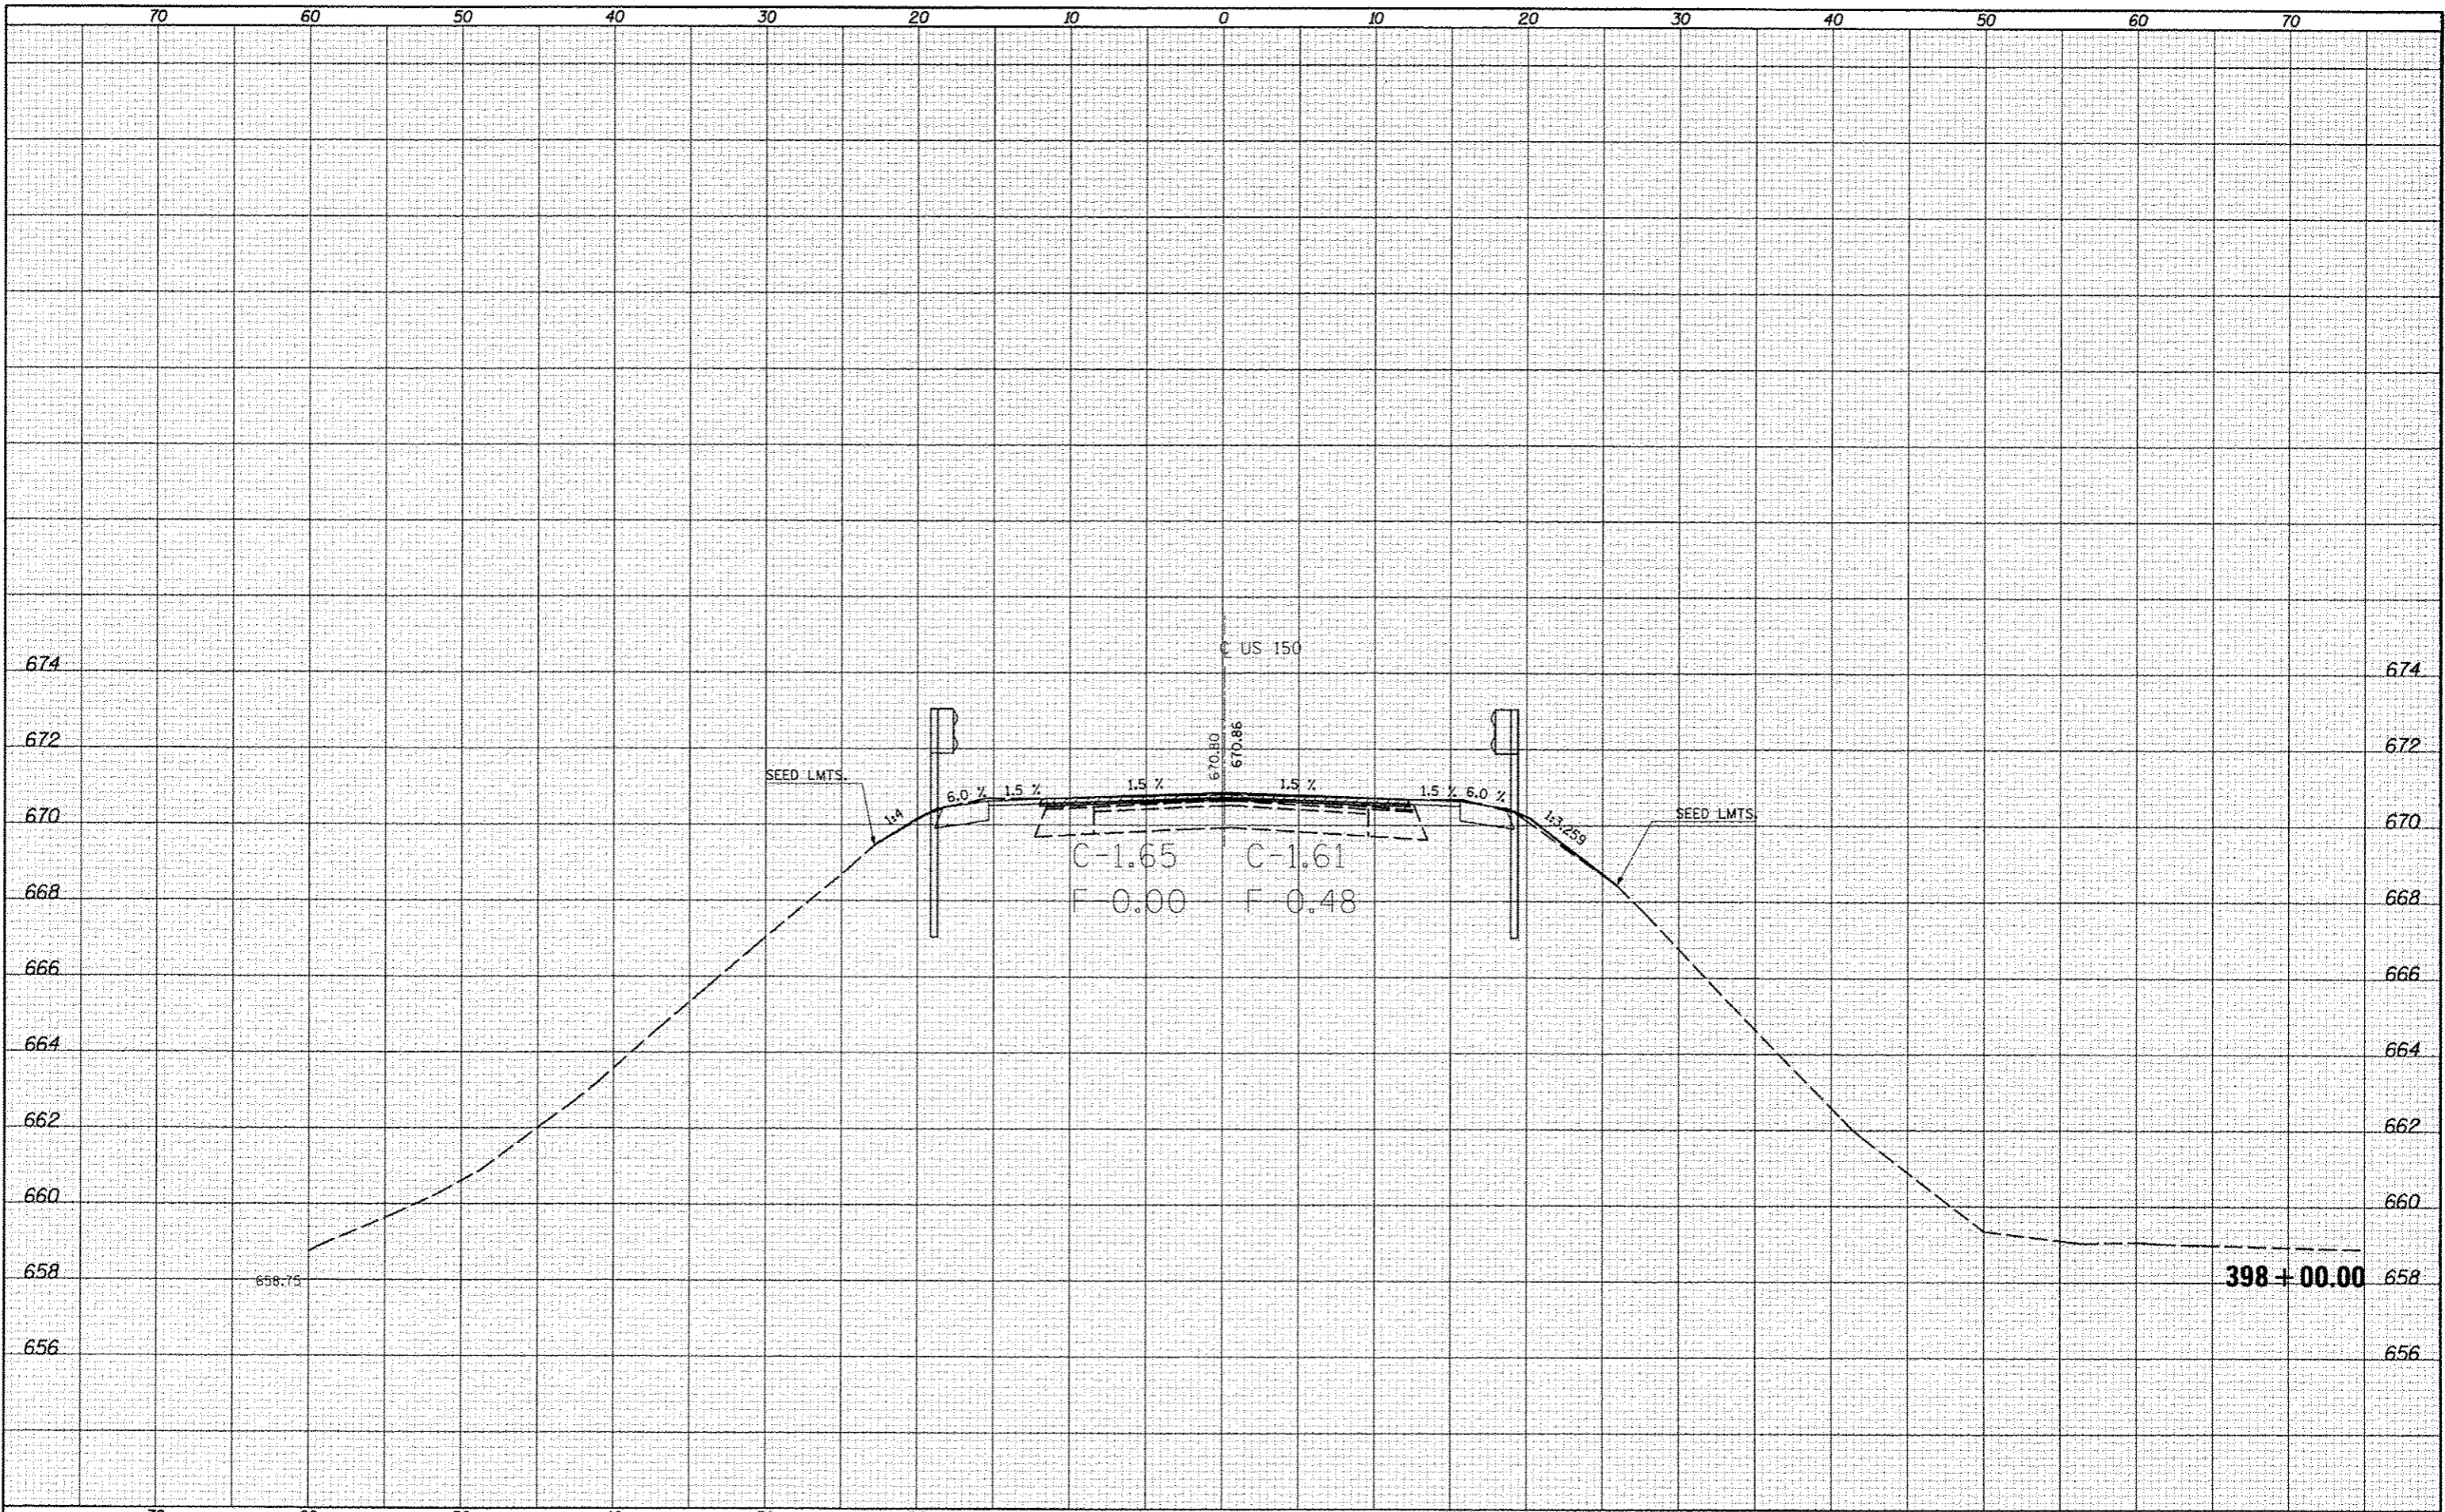

FILE NAME: c:\pw\_wor\pvidot\aarlockjd\0253076\0570663\hht-US-150\_xs.dgn

USER NAME: aarlockjd  
PLOT SCALE: 10.0000' / in.  
PLOT DATE: 10/10/2013

DESIGNED -  
DRAWN -  
CHECKED -  
DATE -

REVISED -  
REVISED -  
REVISED -  
REVISED -

**STATE OF ILLINOIS  
DEPARTMENT OF TRANSPORTATION**

**US-150 CROSS SECTIONS**

SCALE: SHEET 188 OF 207 SHEETS STA. 398+00.00 TO STA. 398+00.00

F.A.S. RTE.	SECTION	COUNTY	TOTAL SHEETS	SHEET NO.
*F.A.U. 7152 & F.A.S. 1512	(2X,3RS-3 & 2RS-4)	Champaign	551	500
			CONTRACT NO. 70663	

ILLINOIS FED. AID PROJECT