


DATE  
BY  
SURVEYED  
PLOTTED  
NOTE BOOK  
NO.

DATE  
BY  
SURVEYED  
PLOTTED  
NOTE BOOK  
NO.

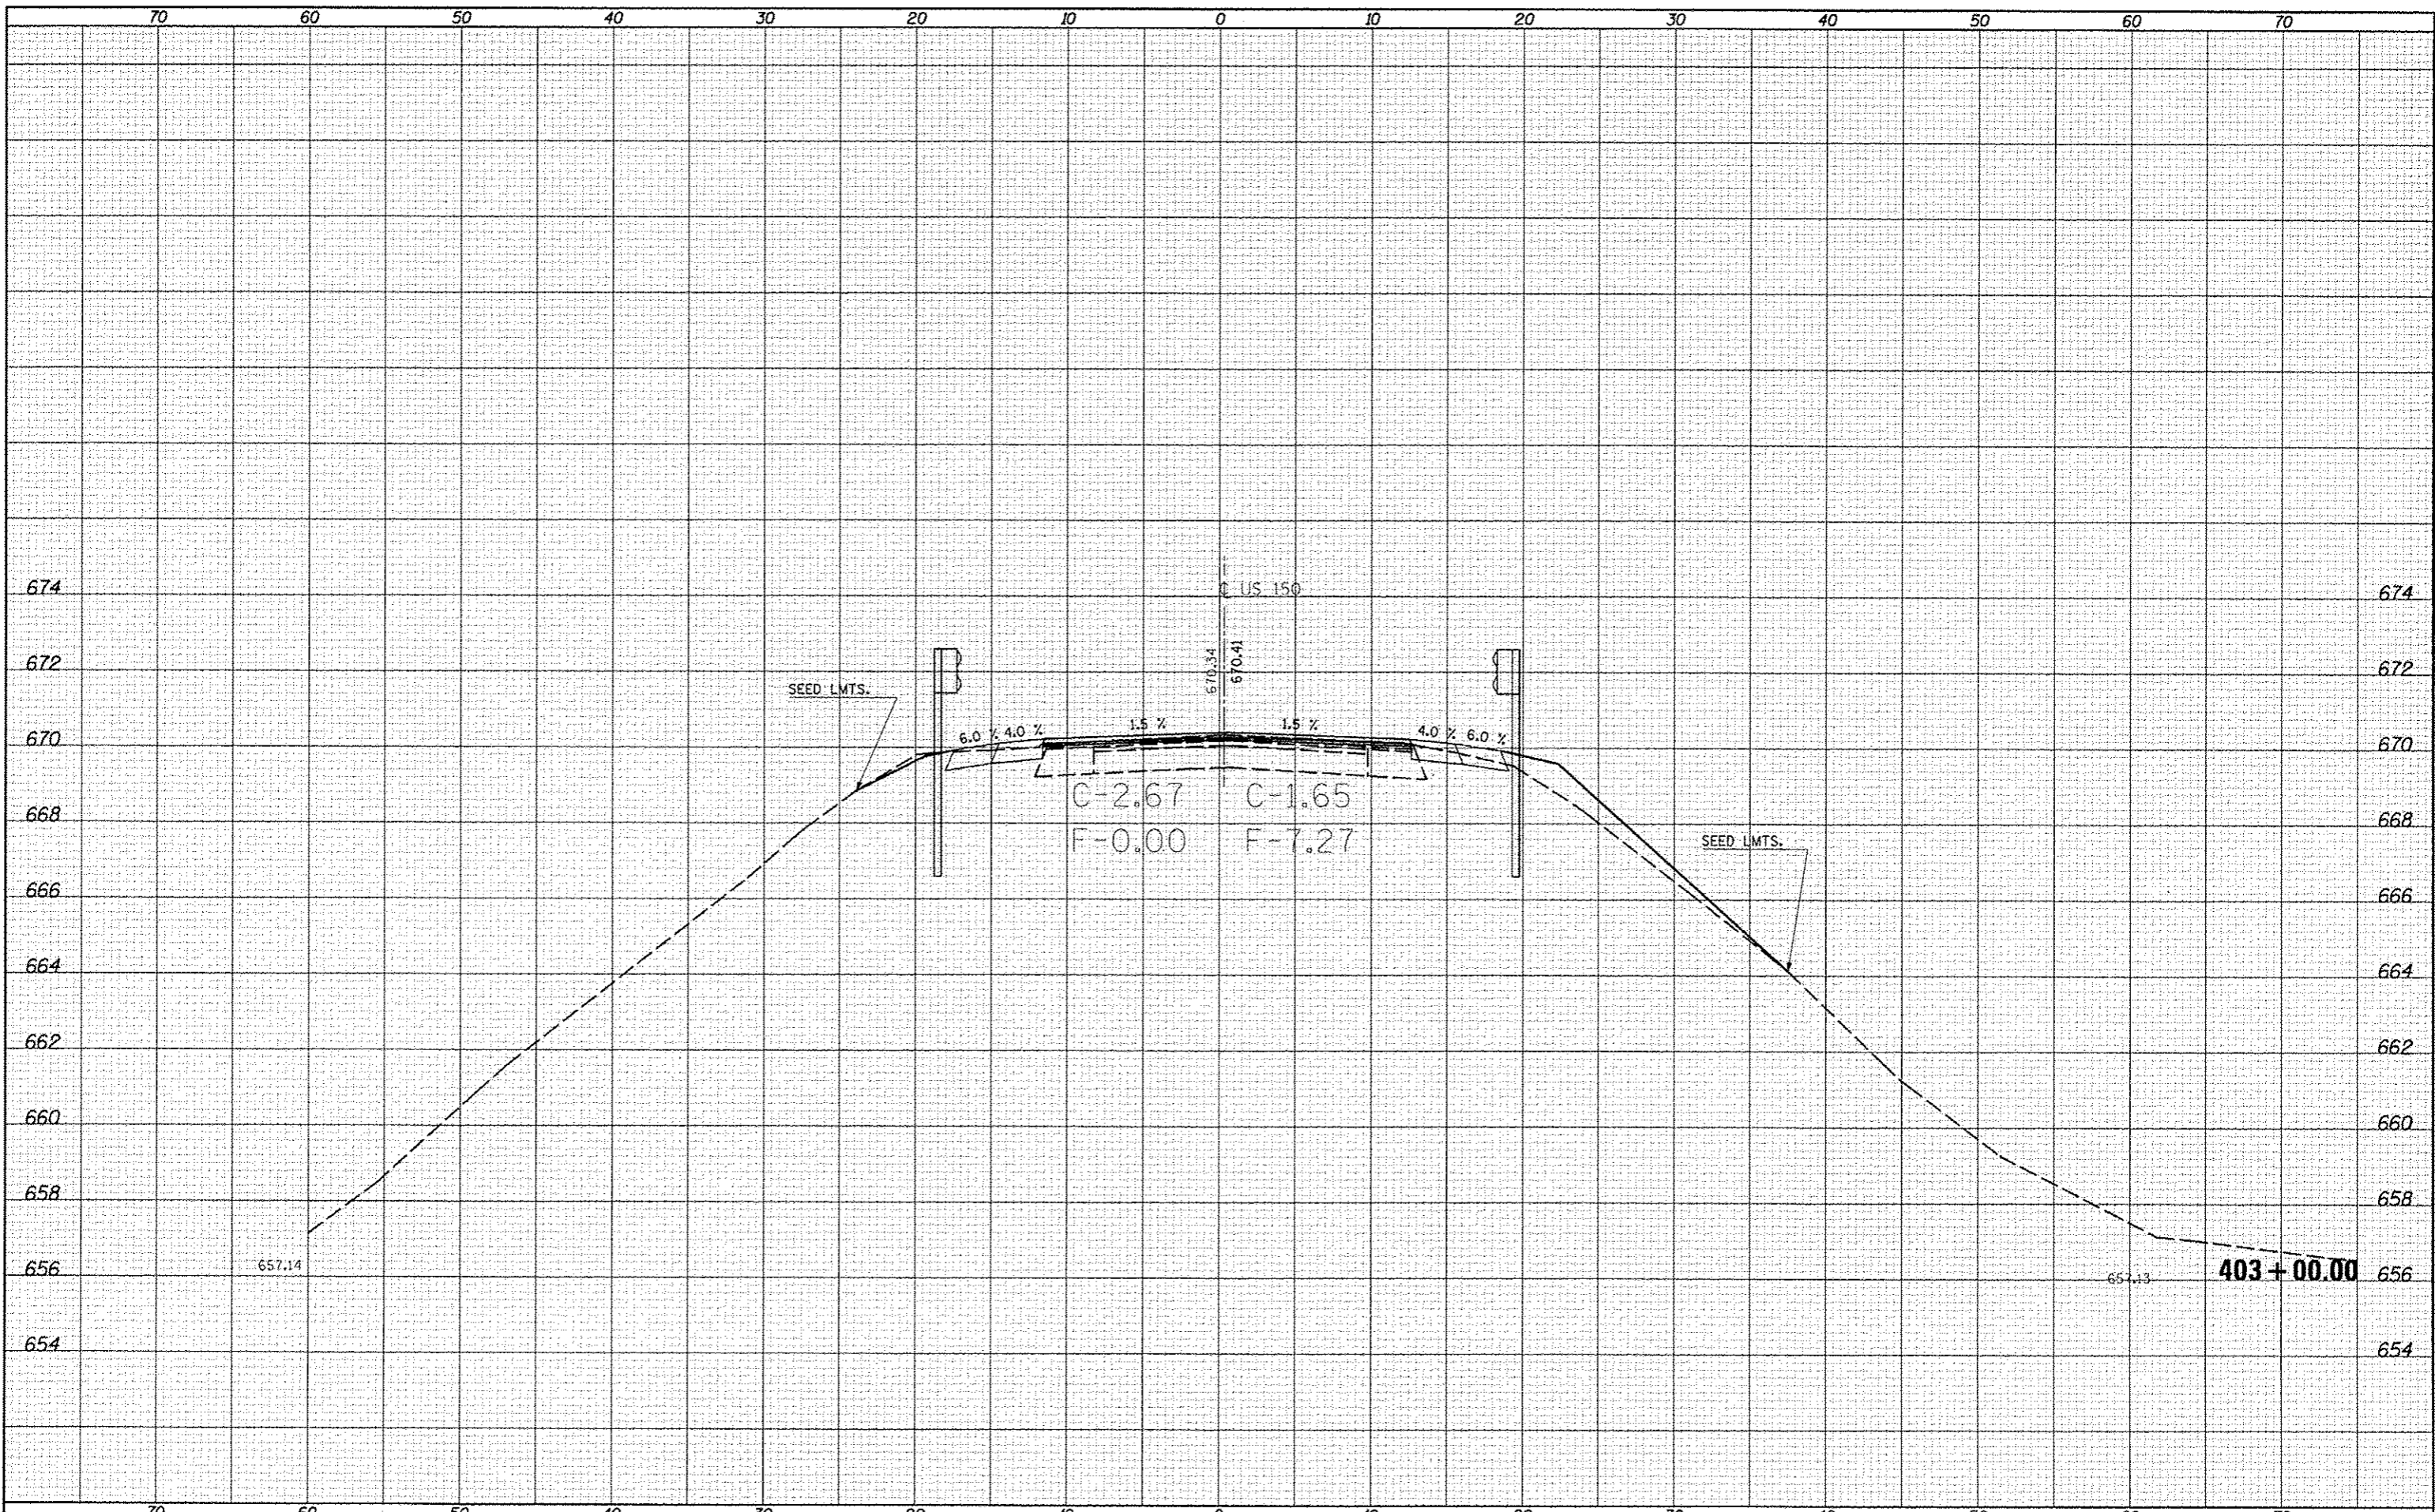

FILE NAME  
c:\pwork\p1dot\cearlock\0253076\0570663

USER NAME : cearlockjd  
PLOT SCALE = 10.0000' / 1" / m  
PLOT DATE 10/19/2013

DESIGNED -  
DRAWN -  
CHECKED -  
DATE -

REVISED -  
REVISED -  
REVISED -  
REVISED -

STATE OF ILLINOIS  
DEPARTMENT OF TRANSPORTATION

SCALE: SHEET 193 OF 207 SHEETS STA. 403+00.00 TO STA. 403+00.00

US-150 CROSS SECTIONS

F.A.U. RTE.	SECTION	COUNTY	TOTAL SHEETS	SHEET NO.
• F.A.U. 7152 & F.A.S. 1512	(2X,3RS-3 & 2RS-4)	Champaign	551	505
			CONTRACT NO. 70663	
ILLINOIS FED. AID PROJECT				