


DATE	
BY	
DESIGNED	
DRAWN	
CHECKED	
DATE	
NO.	

DATE	
BY	
DESIGNED	
DRAWN	
CHECKED	
DATE	
NO.	

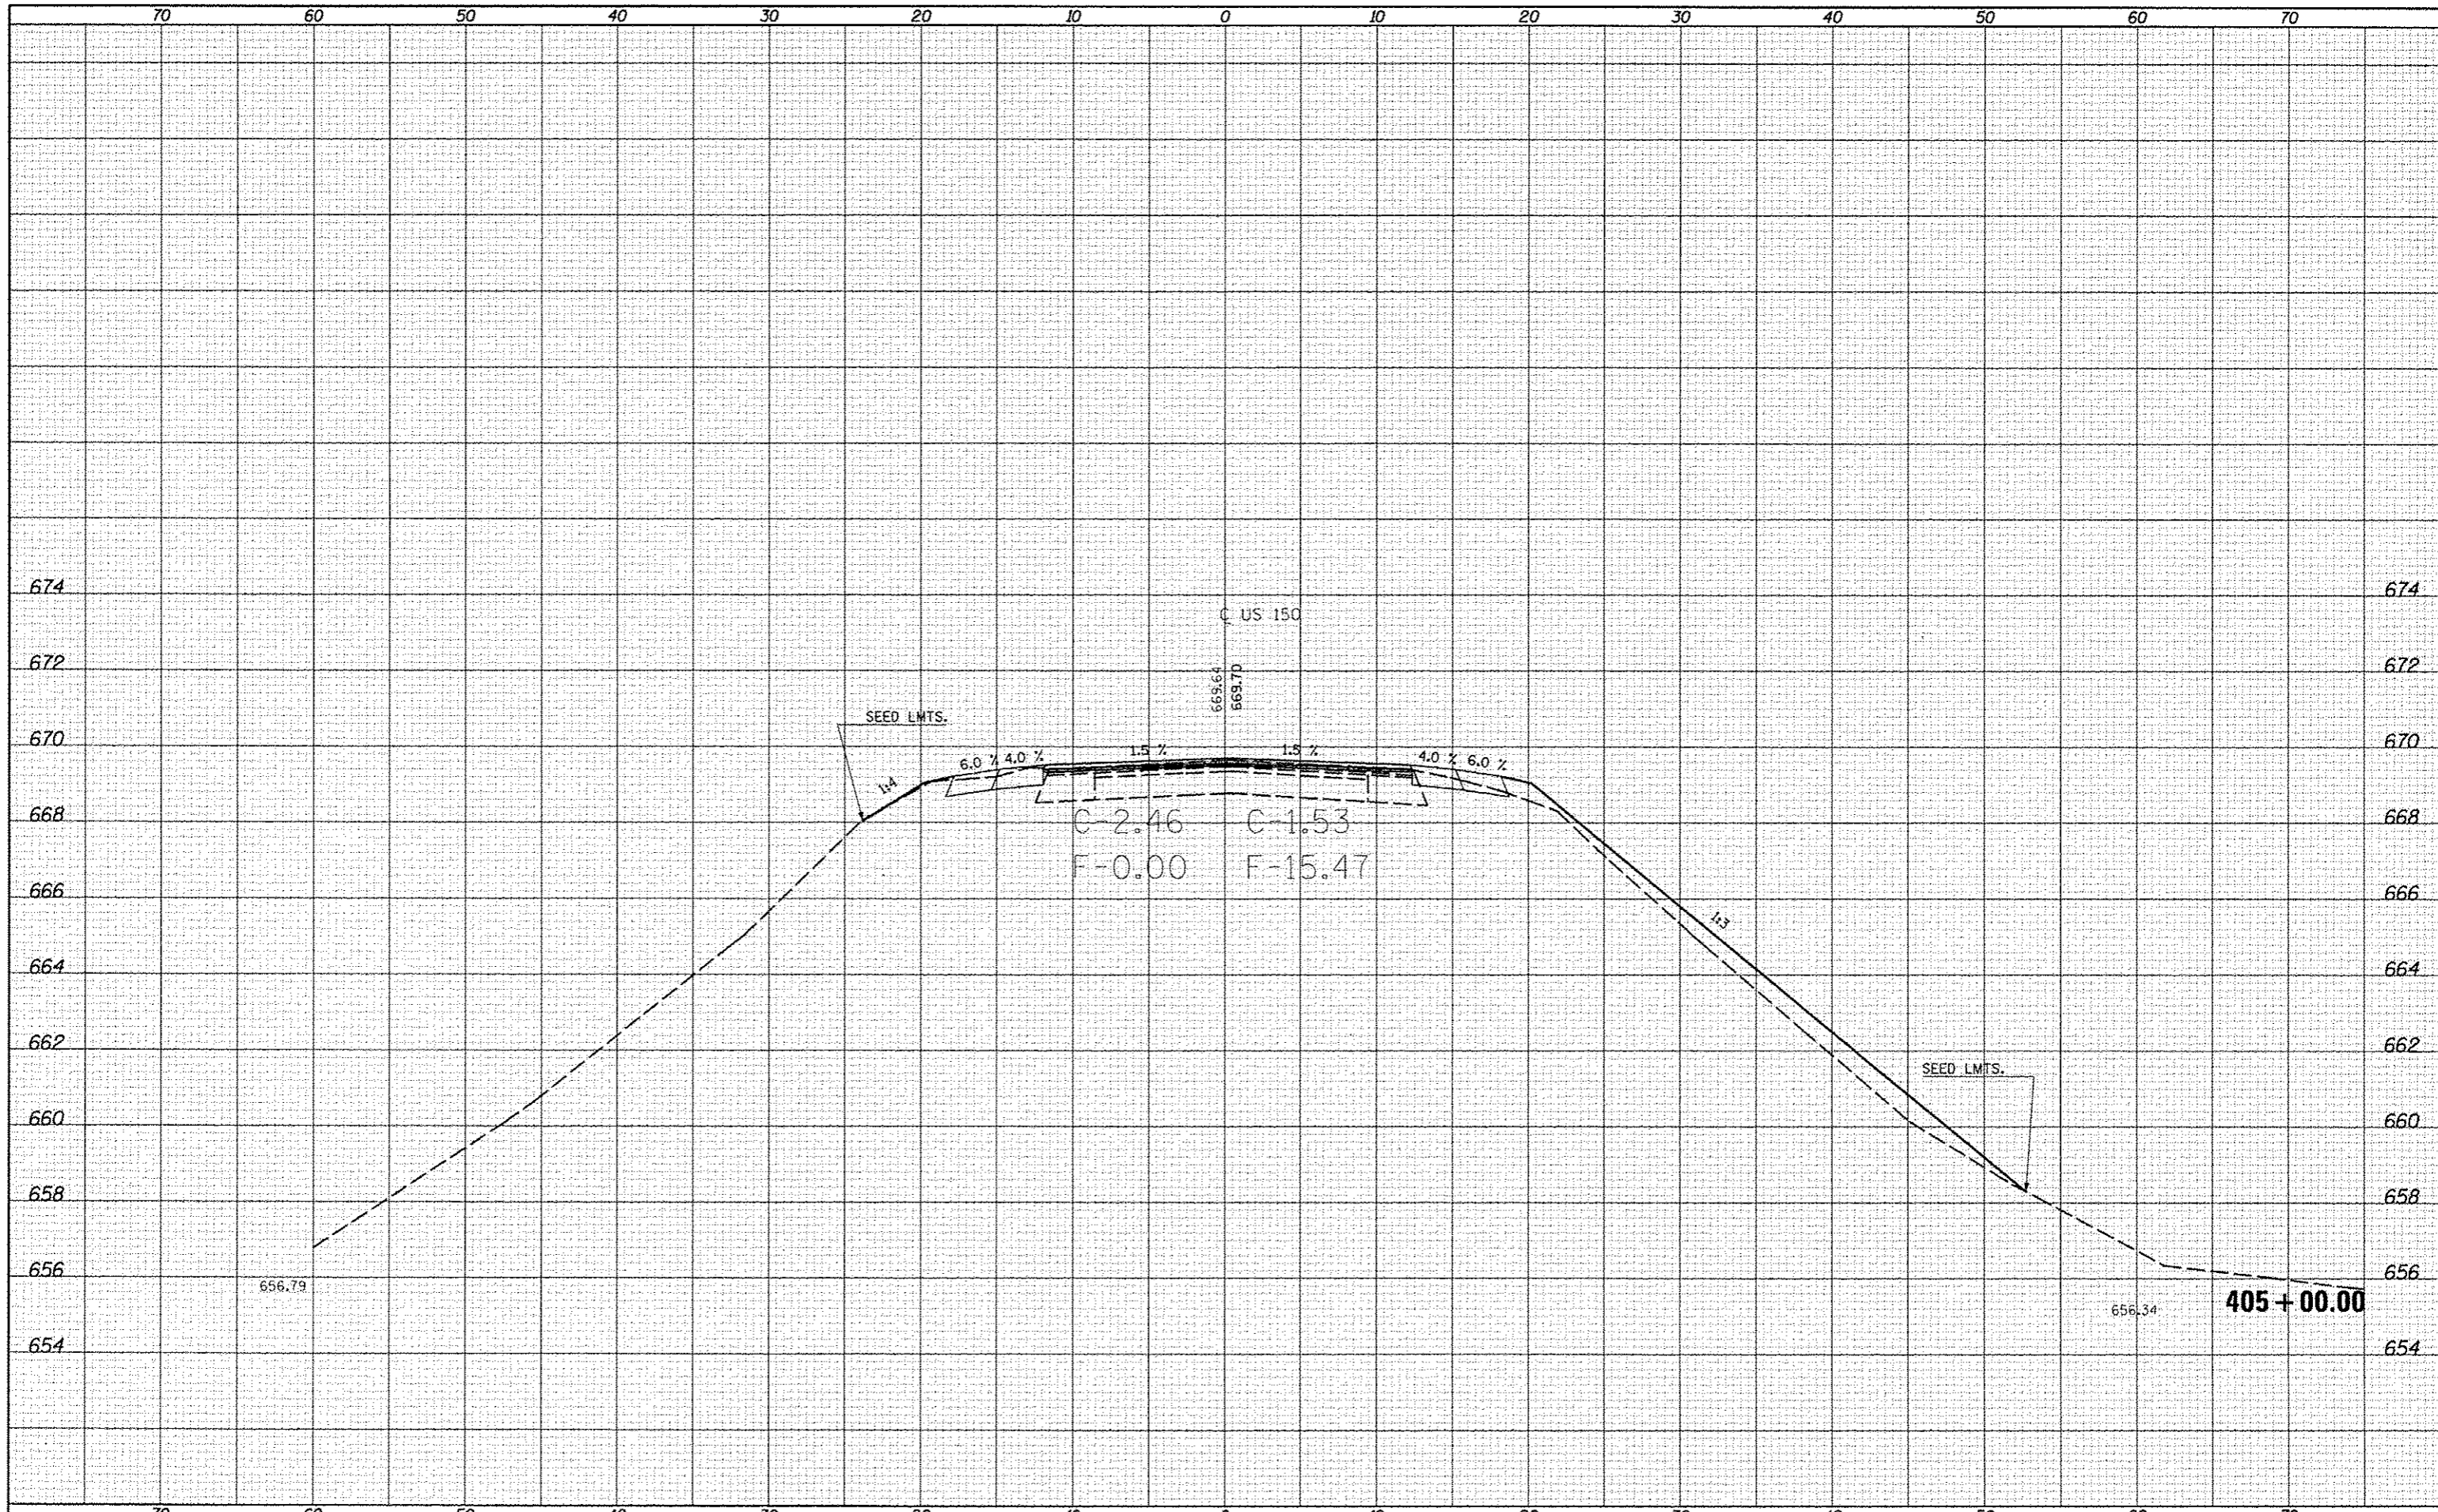

FILE NAME	cr:\pwork\pwork\carr-lock\40253876\0578663
USER NAME	carr-lock_jd
DESIGNED	-
DRAWN	-
CHECKED	-
DATE	-
PLT SCALE	10.0/800' / 1"
PLT DATE	10/10/2013

DESIGNED	-	REVISED	-
DRAWN	-	REVISED	-
CHECKED	-	REVISED	-
DATE	-	REVISED	-

**STATE OF ILLINOIS
DEPARTMENT OF TRANSPORTATION**

SCALE:	SHEET 195 OF 207 SHEETS	STA. 405+00.00 TO STA. 405+00.00
--------	-------------------------	----------------------------------

F.A.U. RTE.	SECTION	COUNTY	TOTAL SHEETS	SHEET NO.
	(2X)RS-3 & 2RS-4	Champaign	551	507
*F.A.U. 7152 & F.A.S. 1512			CONTRACT NO. 70663	
ILLINOIS FED. AID PROJECT				