


DATE	
BY	
FINAL SURVEY	
SURVEYED	
PLACES	
TRIP	
NOTE BOOK	
AREAS CHECKED	
NO.	

DATE	
BY	
ORIGINAL SURVEY	
SURVEYED	
PLACES	
TRIP	
NOTE BOOK	
AREAS CHECKED	
NO.	

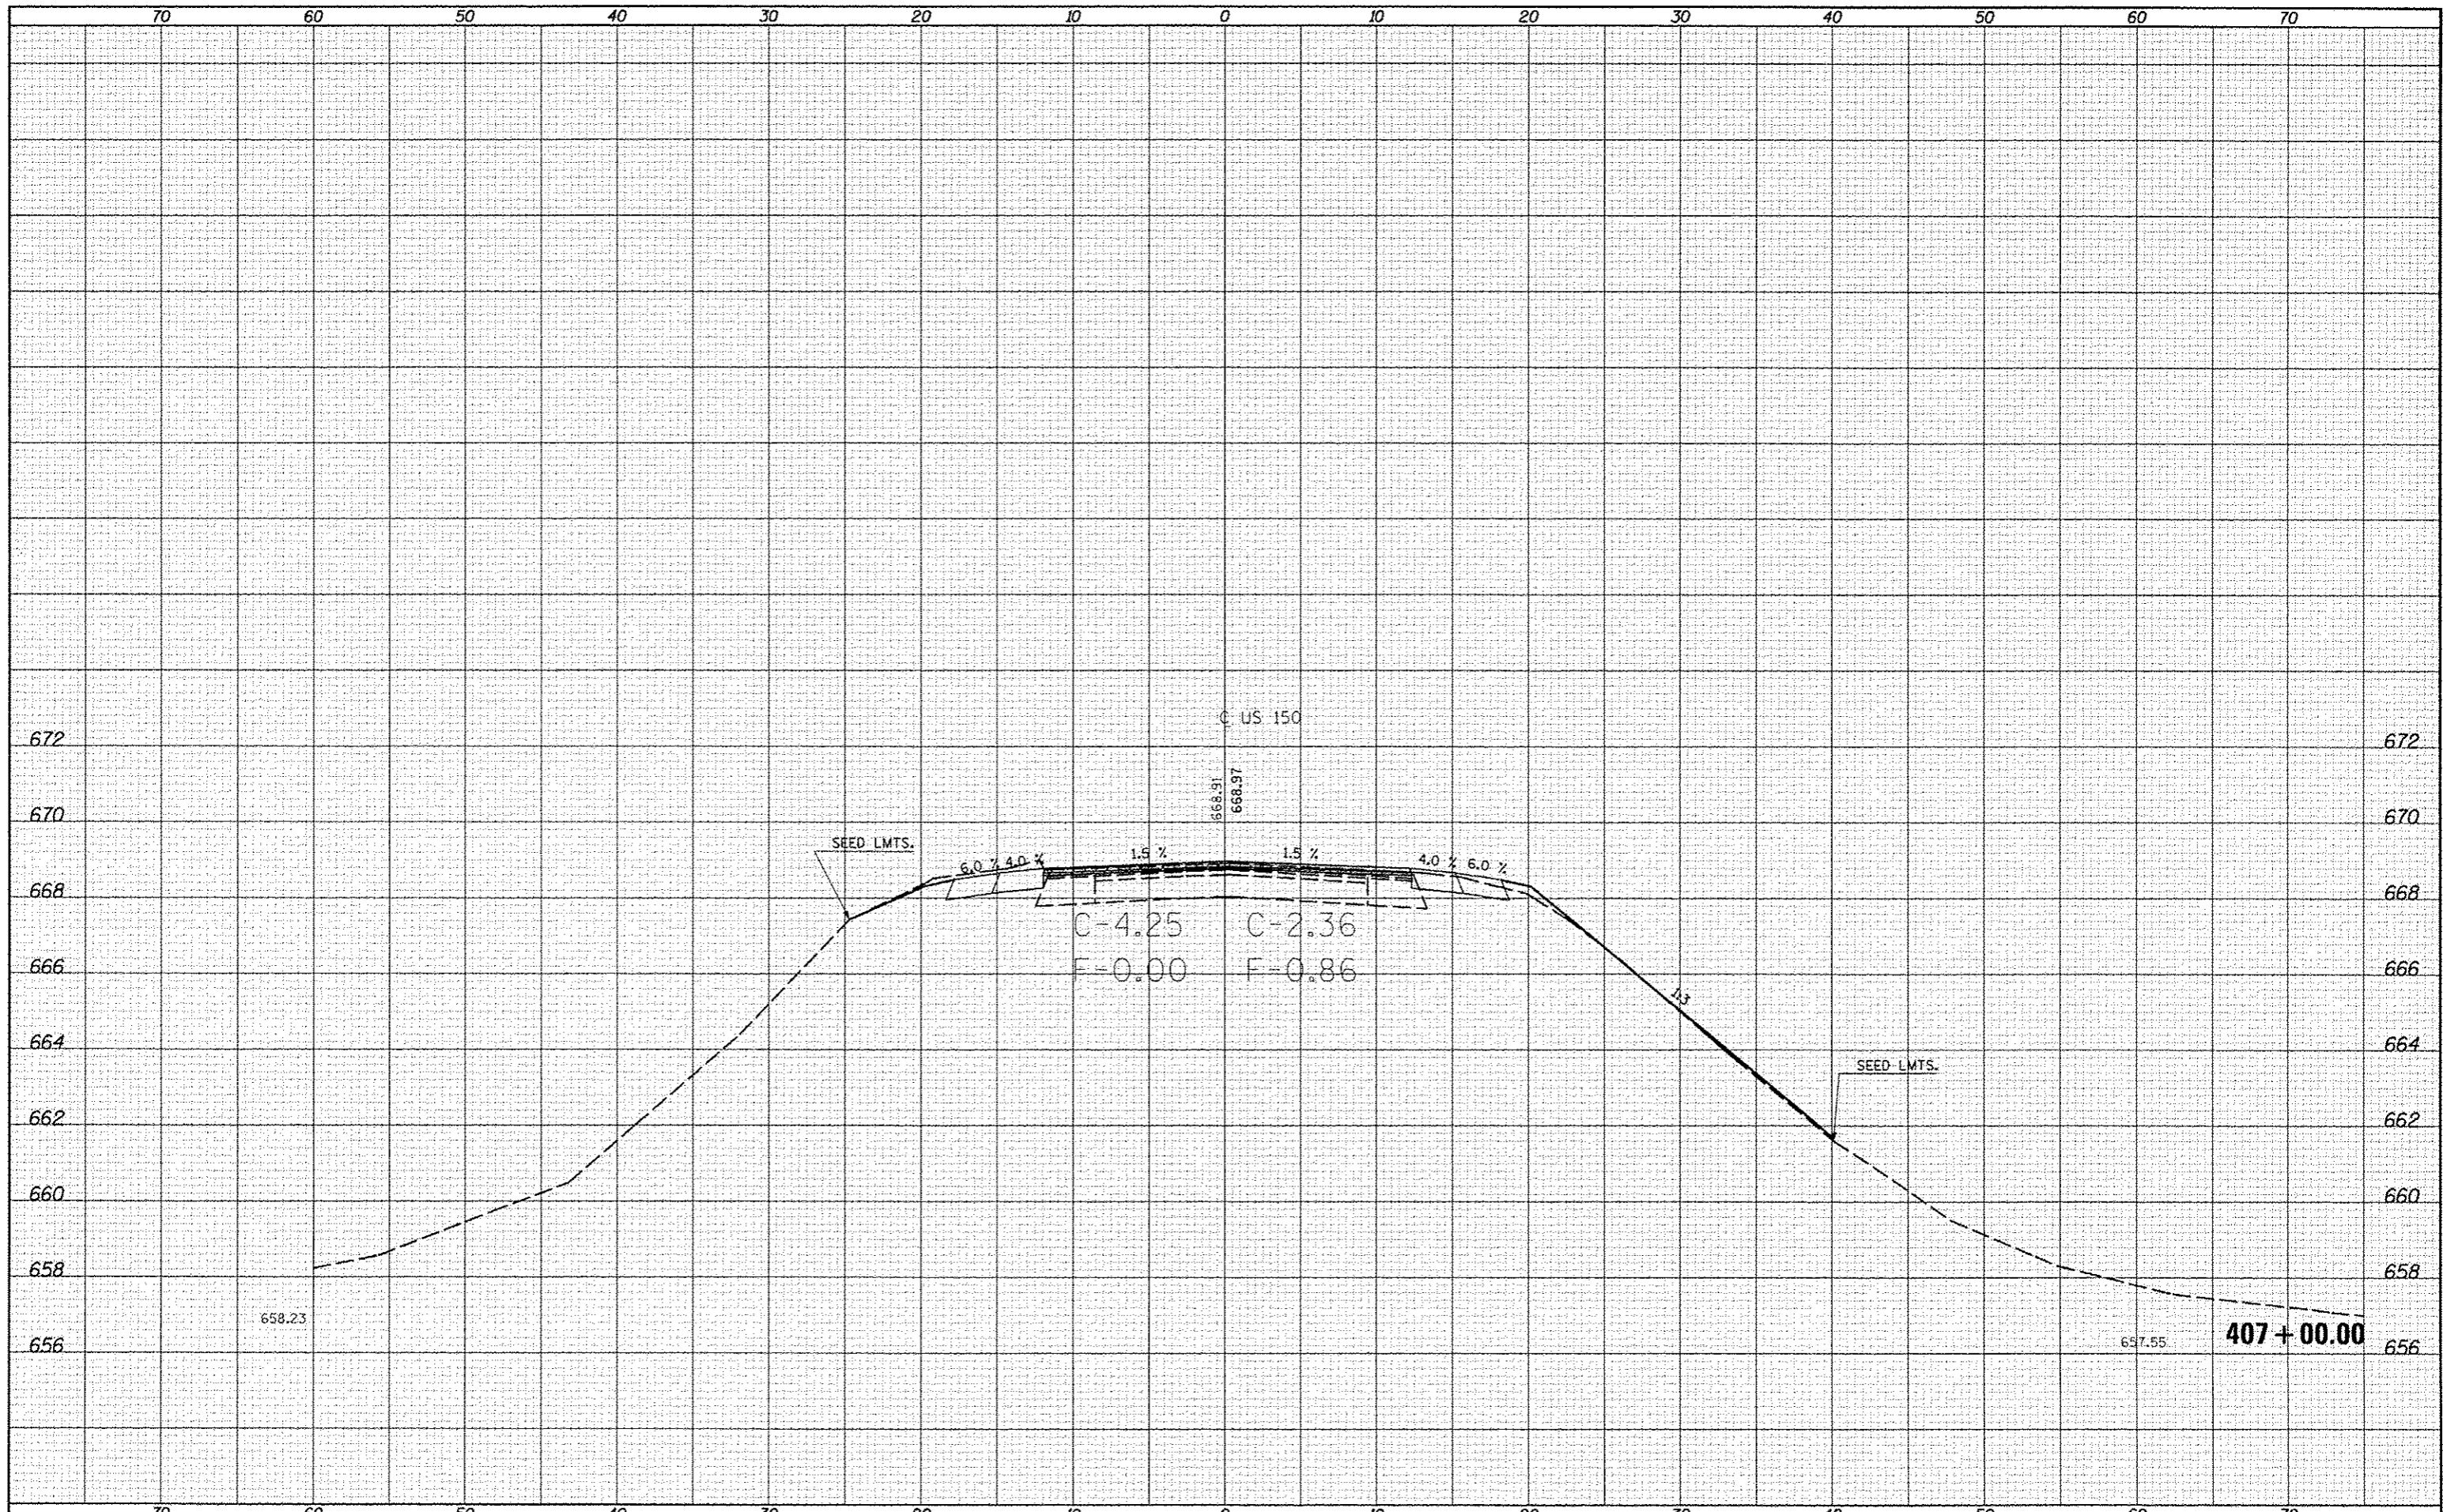

FILE NAME :
 c:\pwork\pwork\cearlock\253876\0978663

USER NAME : cearlockjd
 PLOT SCALE = 10.0000' / 1"

 PLOT DATE = 10/18/2013

DESIGNED -
 DRAWN -
 CHECKED -
 DATE -

REVISED -
 REVISED -
 REVISED -
 REVISED -

STATE OF ILLINOIS
 DEPARTMENT OF TRANSPORTATION

SCALE: SHEET 197 OF 207 SHEETS STA. 407+00.00 TO STA. 407+00.00

US-150 CROSS SECTIONS

F.A. RTE.	SECTION	COUNTY	TOTAL SHEETS	SHEET NO.
• F.A.U. 7152 & F.A.S. 1512	(2X,3)RS-3 & 2RS-4	Champaign	551	509
			CONTRACT NO. 70663	
ILLINOIS FED. AID PROJECT				