


DATE	
BY	
FINI SURVEY	
SURVEYED	
NOTED	
PLOTTED	
TEMP. LITE	
AREAS CHECKED	
NO.	

DATE	
BY	
ORIGINAL SURVEY	
SURVEYED	
NOTED	
PLOTTED	
TEMP. LITE	
AREAS CHECKED	
NO.	

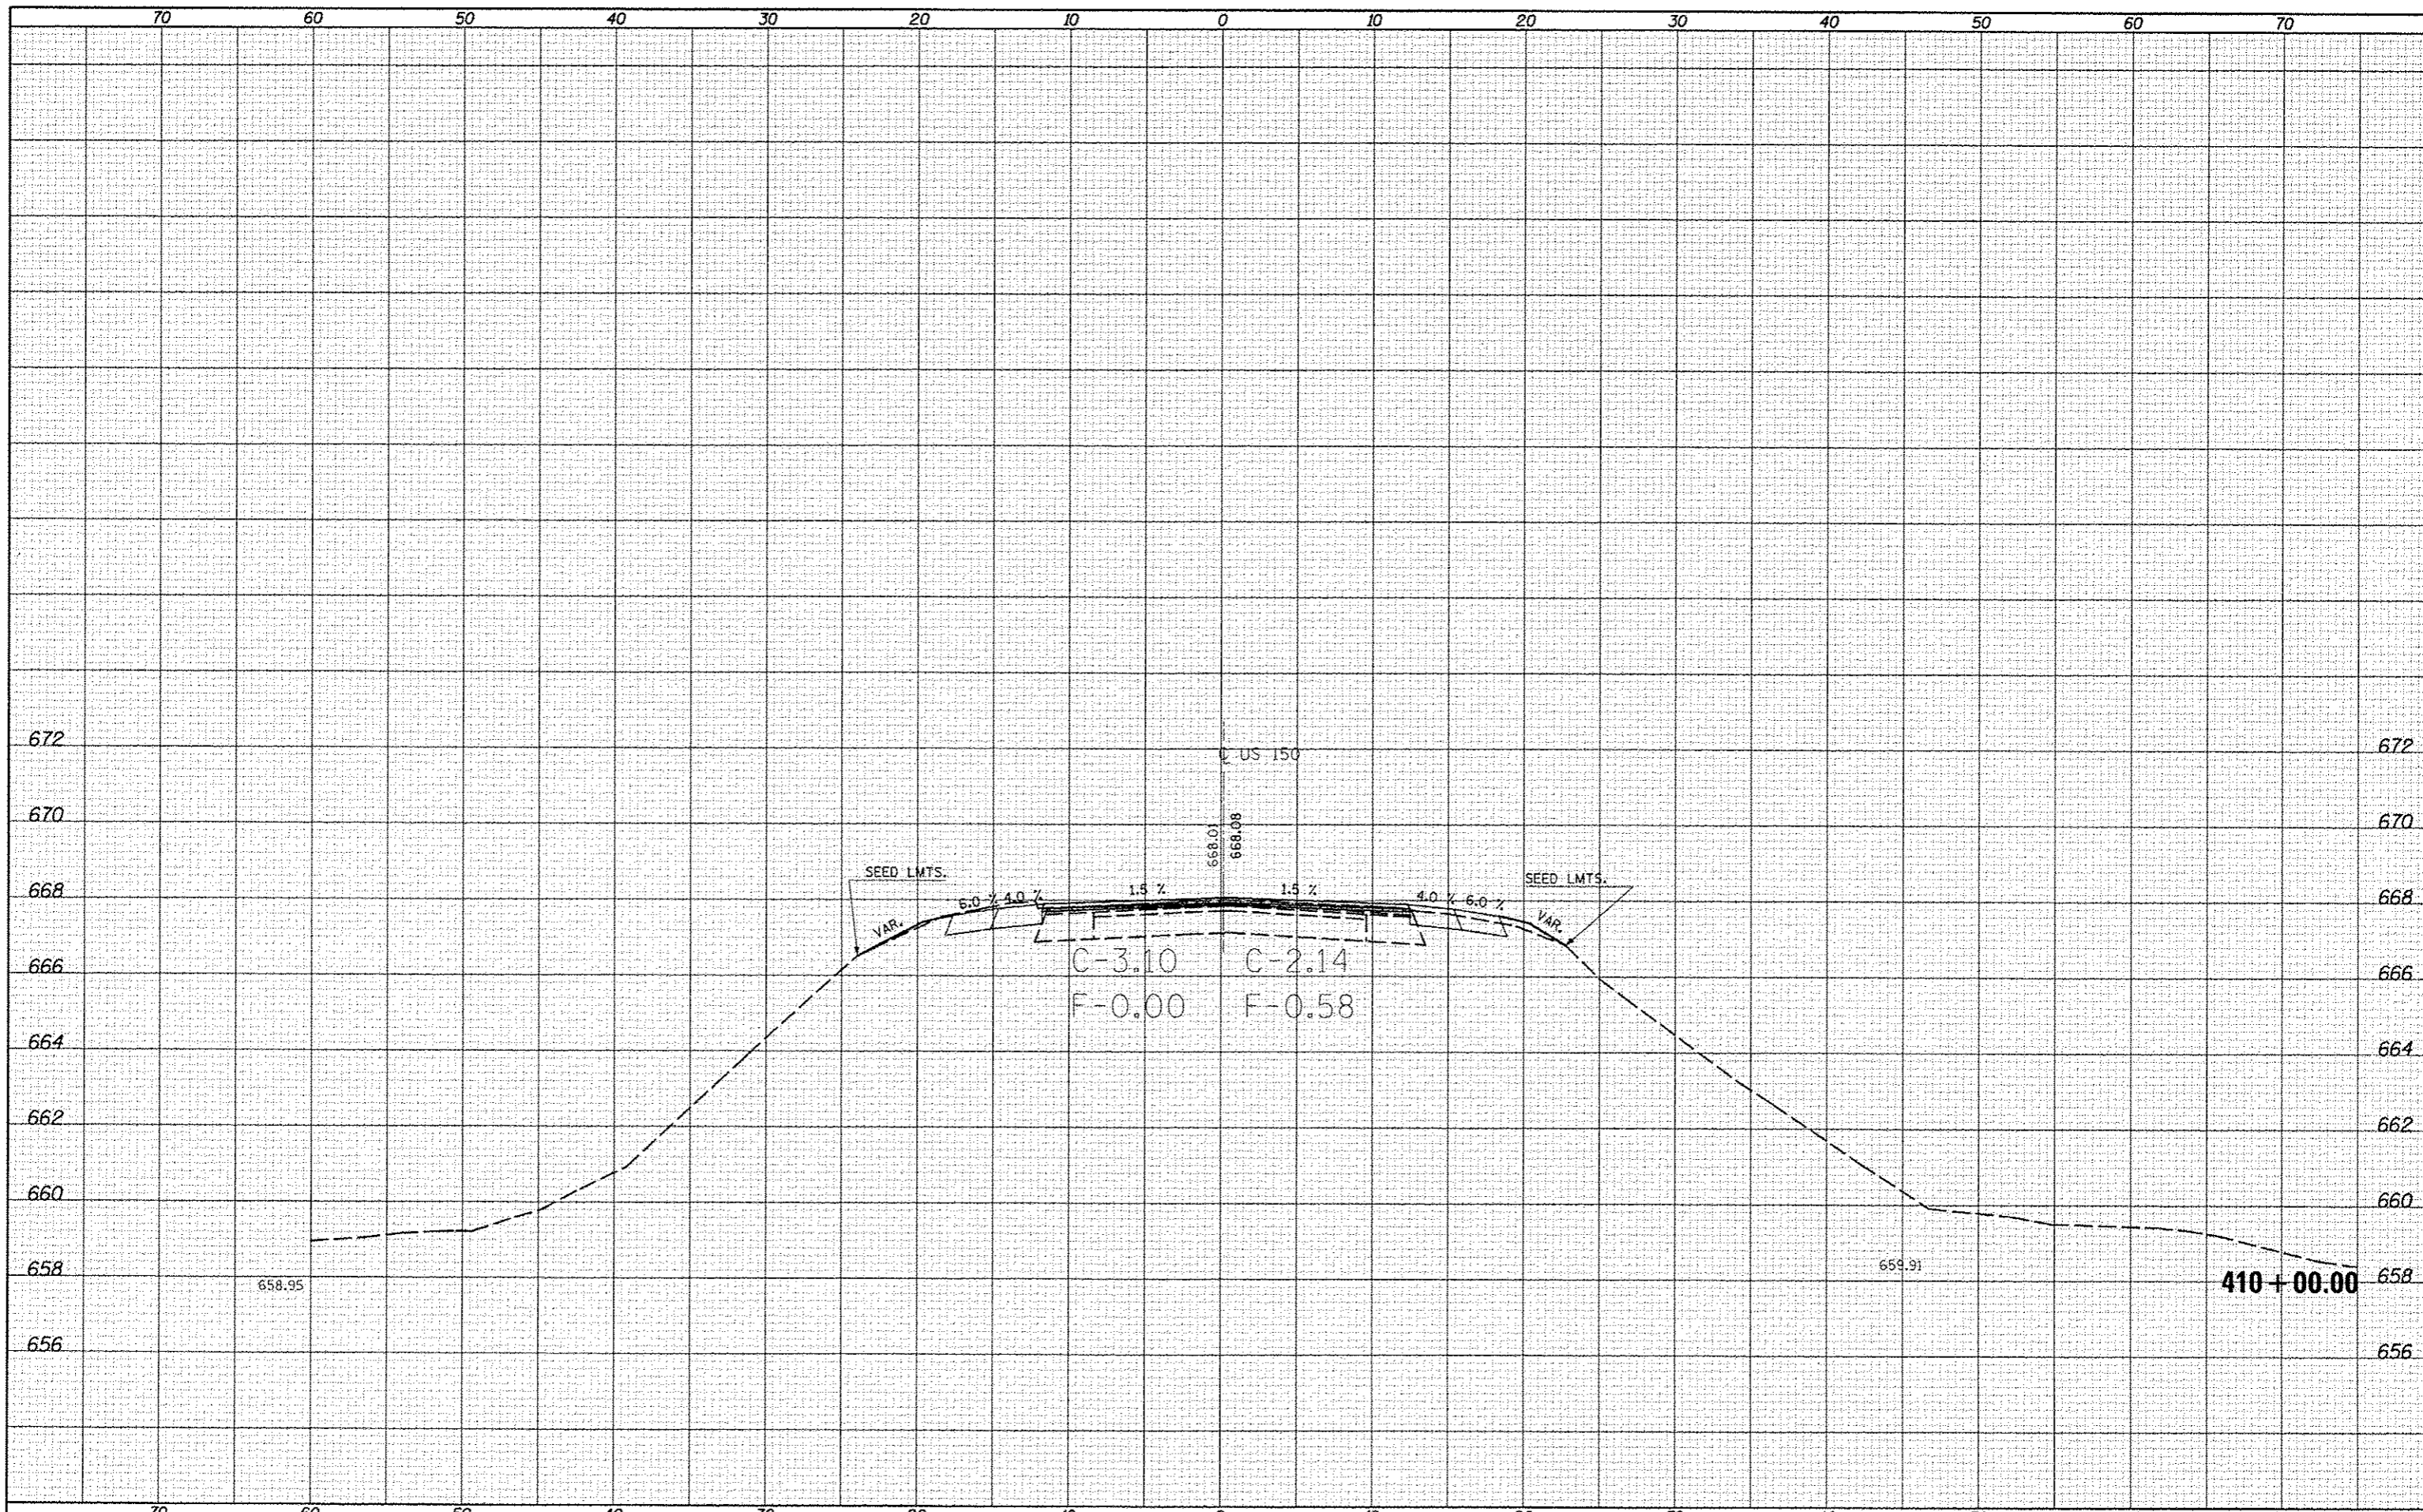

FILE NAME: c:\p\work\p\idat\cearlock\j\d0253076\0570663

USER NAME: cearlock_jd
 PLOT SCALE: 10.0000' / in.
 PLOT DATE: 10/10/2013

DESIGNED -
 DRAWN -
 CHECKED -
 DATE -

REVISED -
 REVISED -
 REVISED -
 REVISED -

STATE OF ILLINOIS
 DEPARTMENT OF TRANSPORTATION

US-150 CROSS SECTIONS

SCALE: SHEET 200 OF 207 SHEETS STA. 410+00.00 TO STA. 410+00.00

F.A. RTE.	SECTION	COUNTY	TOTAL SHEETS	SHEET NO.
•	(2X,3RS-3 & 2RS-4	Champaign	551	512
•F.A.U. 7152 & F.A.S. 1512			CONTRACT NO. 70663	
ILLINOIS FED. AID PROJECT				