


BY	DATE
SURVEYED	
PLOTTED	
TEMPLATE	
NOTE BOOK	
AREAS CHECKED	
NO.	

BY	DATE
SURVEYED	
PLOTTED	
TEMPLATE	
NOTE BOOK	
AREAS CHECKED	
NO.	

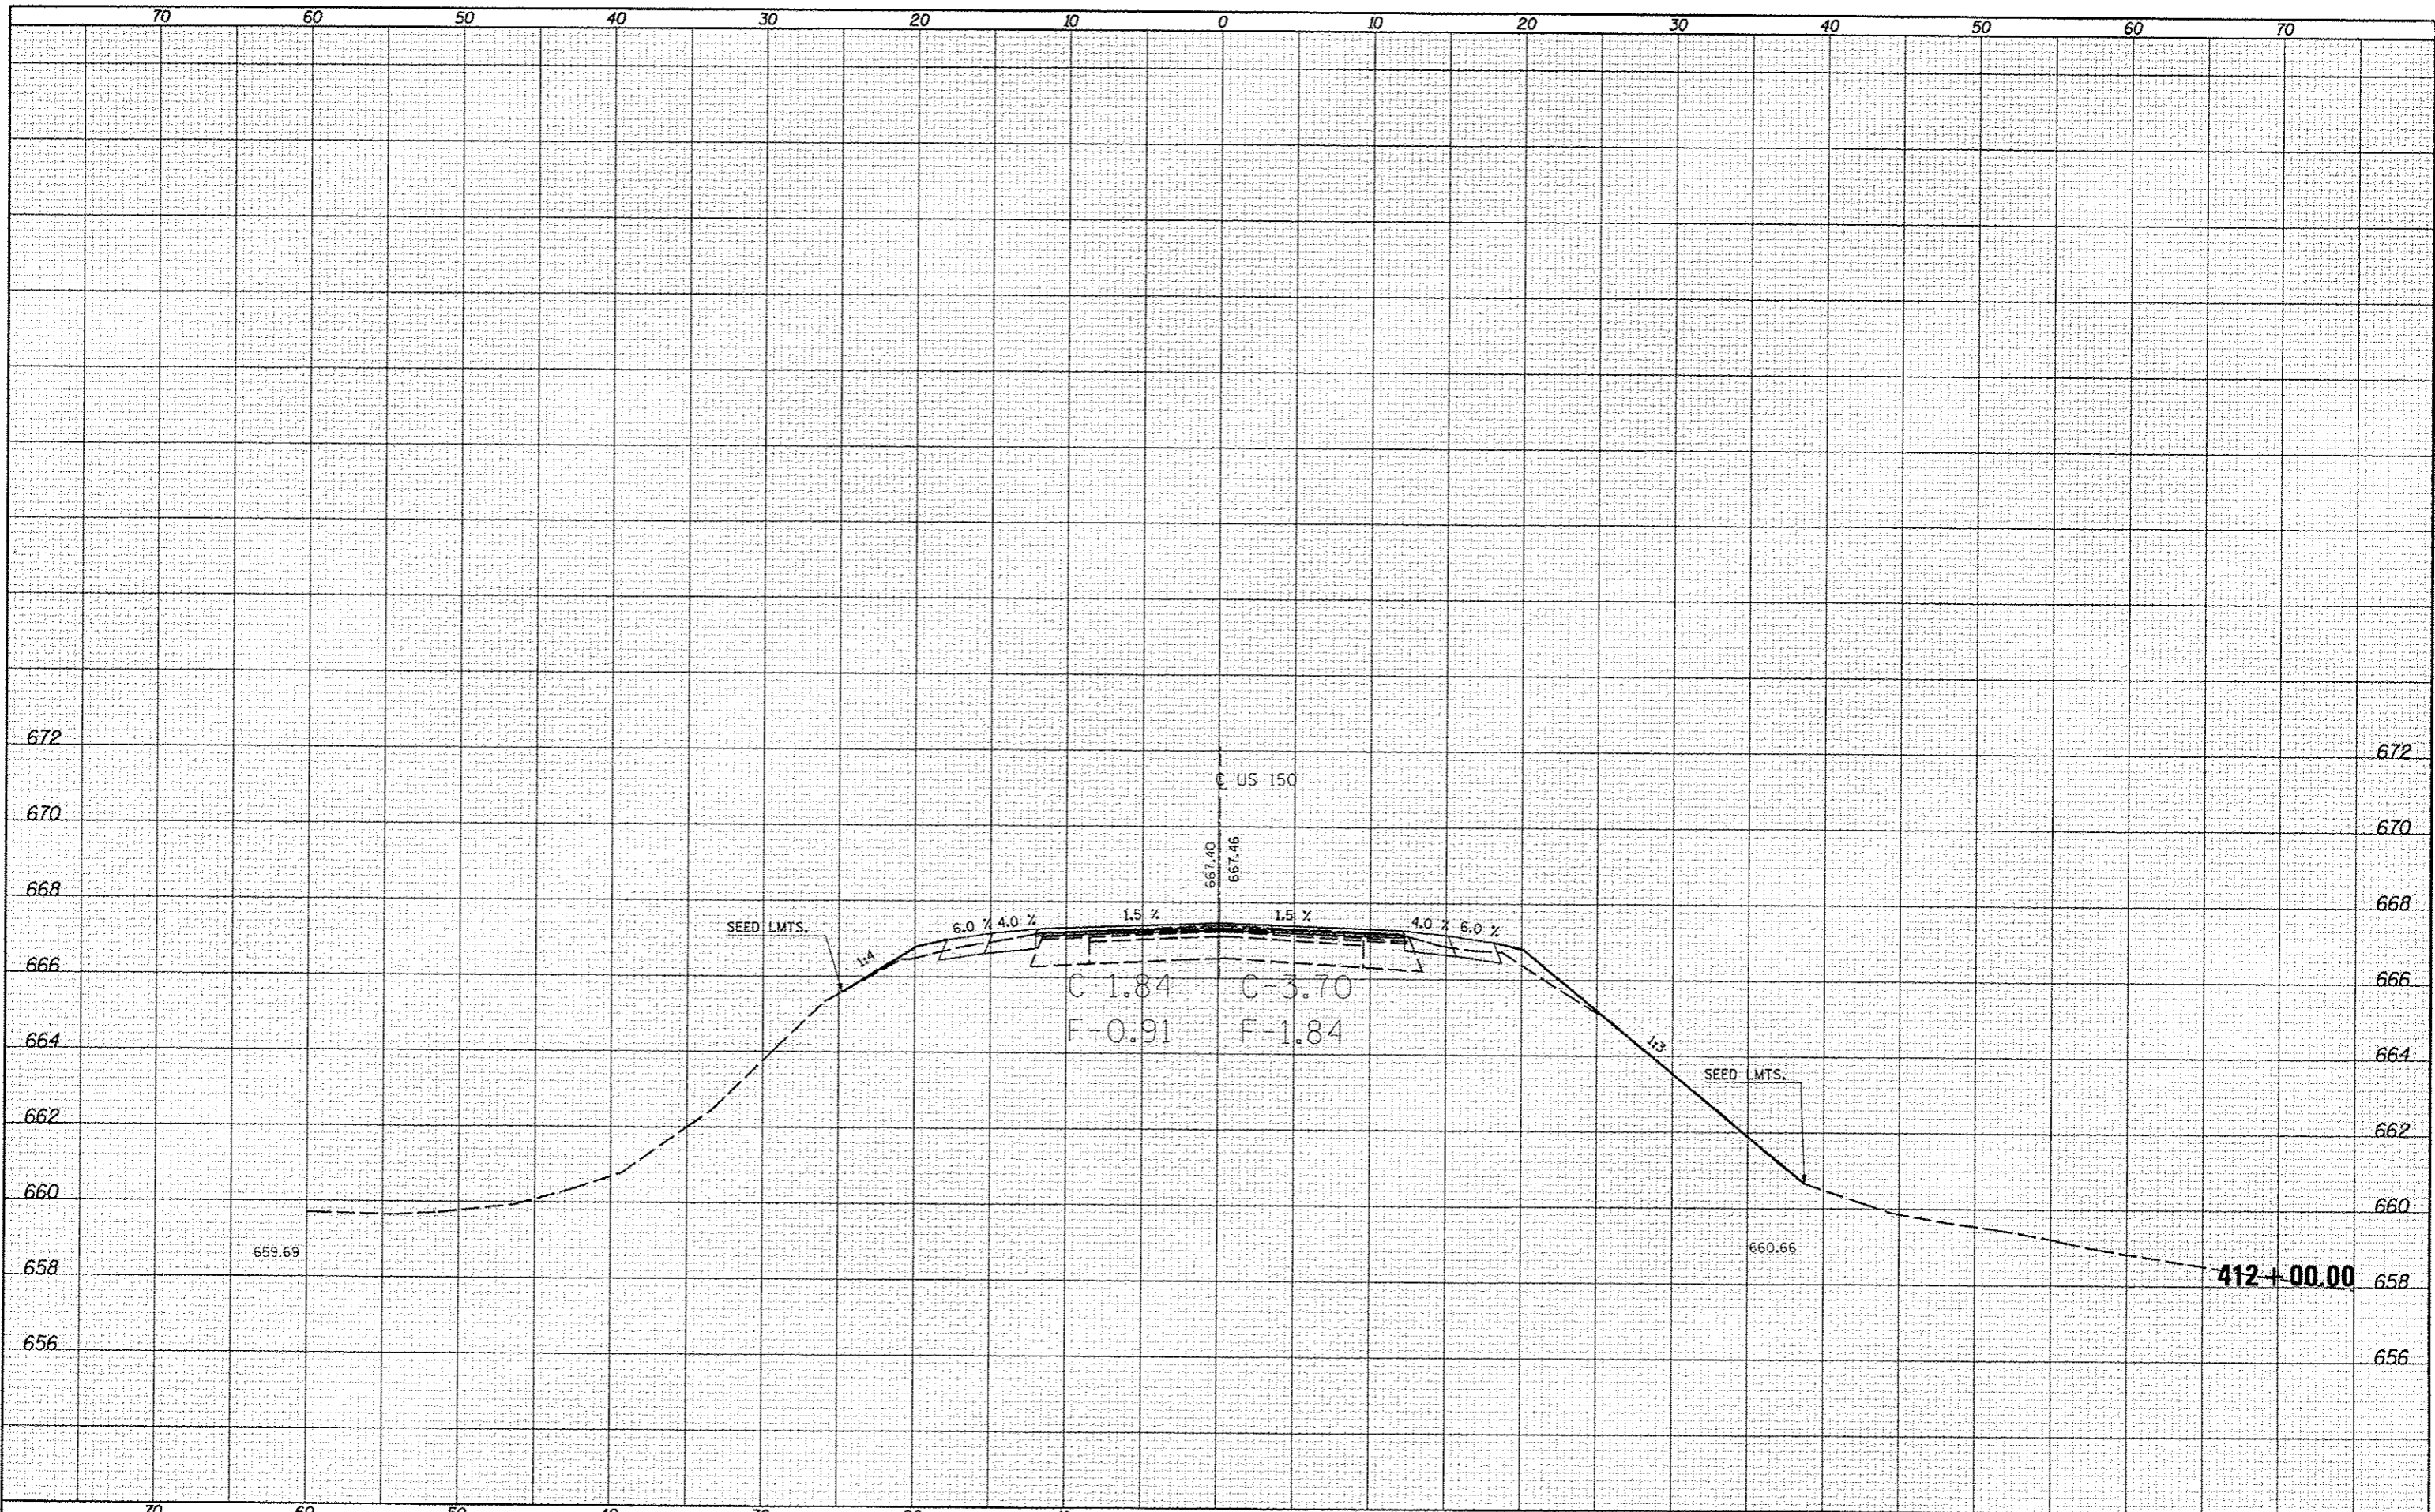

FILE NAME : c:\pwork\pwork\carr-lock\412+00.00.dwg	USER NAME : carr-lock	DESIGNED - DRAWN -	REVISED - REVISED -	<b>STATE OF ILLINOIS</b> <b>DEPARTMENT OF TRANSPORTATION</b>	<b>US-150 CROSS SECTIONS</b>	F.A.S. RTE.	SECTION	COUNTY	TOTAL SHEETS	SHEET NO.
MODEL NAME :	PLT SCALE : 10.0000' / in.	CHECKED -	REVISED -			•	12X, 3RS-3 & 2RS-4	Champaign	551	515
	PLT DATE : 10/10/2013	DATE -	REVISED -			•	F.A.U. 7152 & F.A.S. 1512			CONTRACT NO. 70663
										ILLINOIS FED. AID PROJECT
SCALE: SHEET 203 OF 207 SHEETS STA. 412+00.00 TO STA. 412+00.00										