


DATE	
BY	
FINAL SURVEY	
SURVEYED	
NOTED	
PLOTTED	
AREA CHECKED	
NO.	

DATE	
BY	
ORIGINAL SURVEY	
SURVEYED	
NOTED	
PLOTTED	
AREA CHECKED	
NO.	

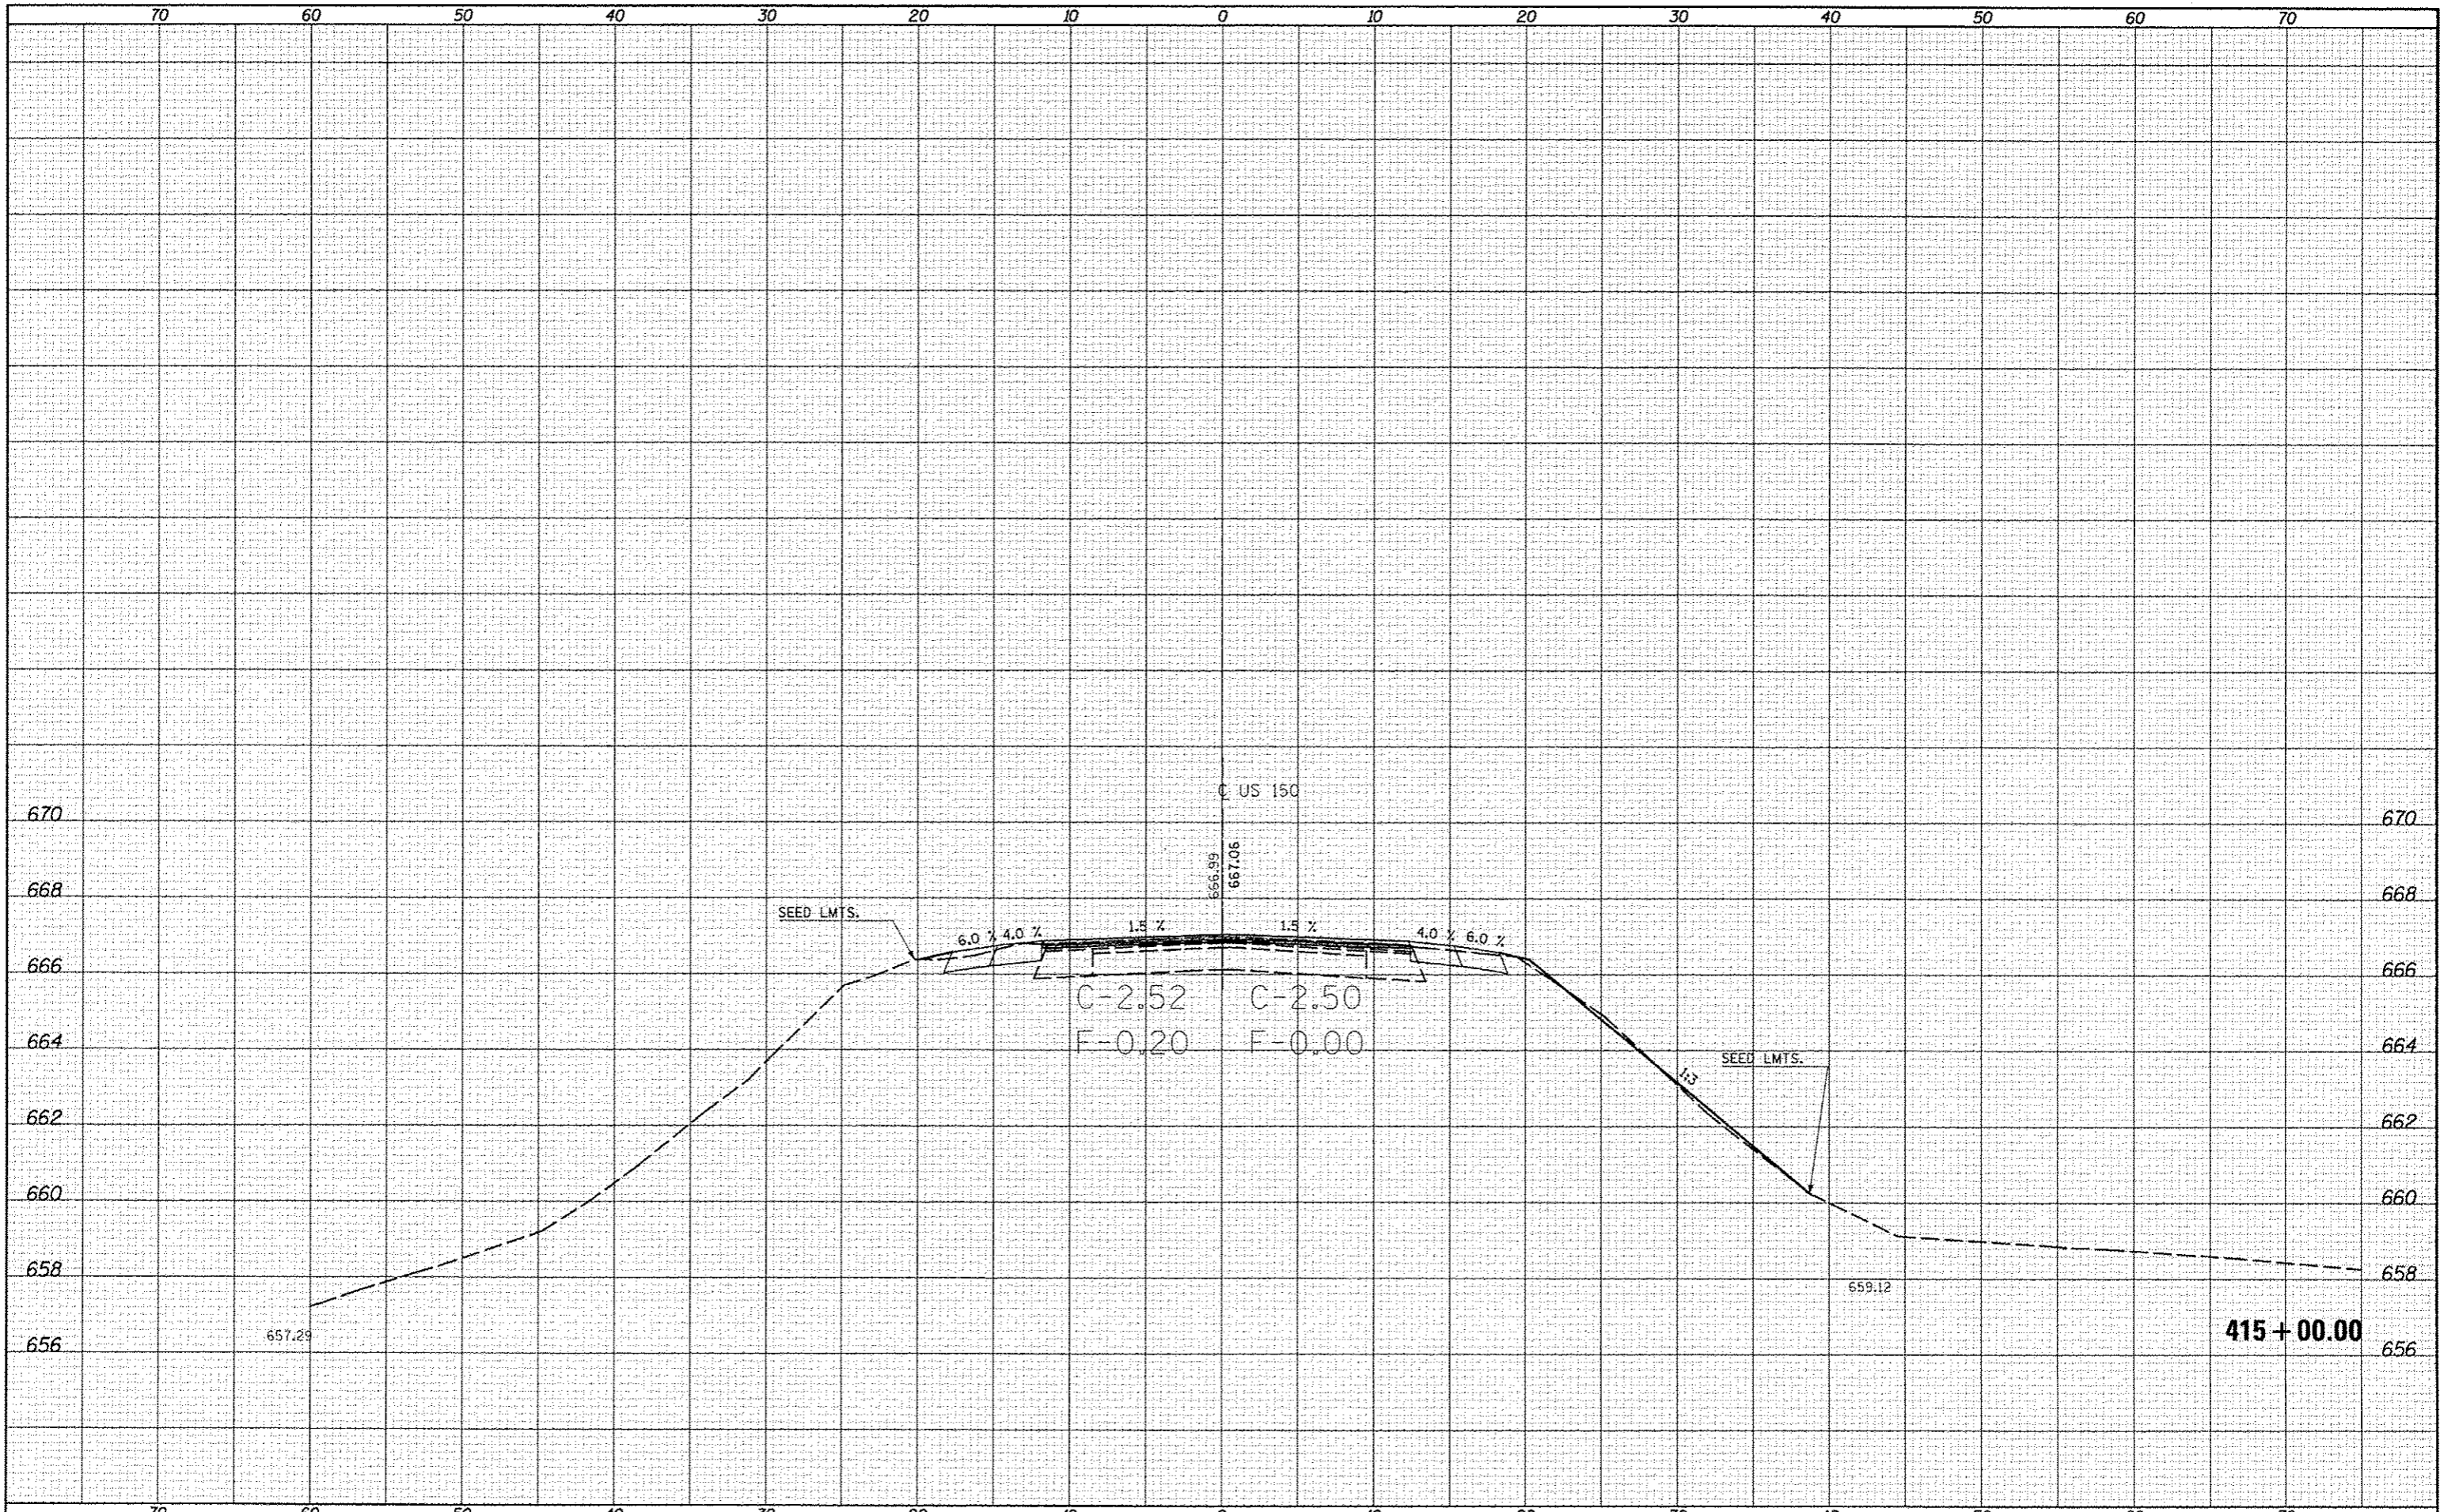

FILE NAME = c:\pwwork\p1dot\carrlock\j\0253076\0570663

USER NAME = carrlockjd
 PLOT SCALE = 10.0000' / in.
 PLOT DATE = 10/10/2013

DESIGNED -
 DRAWN -
 CHECKED -
 DATE -

REVISED -
 REVISED -
 REVISED -
 REVISED -

STATE OF ILLINOIS
 DEPARTMENT OF TRANSPORTATION

SCALE: SHEET 205 OF 207 SHEETS STA. 415+00.00 TO STA. 415+00.00

US-150 CROSS SECTIONS

F.A.U. RTE.	SECTION	COUNTY	TOTAL SHEETS	SHEET NO.
• F.A.U. 7152 & F.A.S. 1512	(2X,3)RS-3 & 2RS-4	Champaign	551	517
			CONTRACT NO. 70663	
ILLINOIS FED. AID PROJECT				