


DATE	
BY	
STARTED	
SURVEY	
NOTE BOOK	
NO.	
TEMPLATES	
AREAS CHECKED	

DATE	
BY	
STARTED	
SURVEY	
NOTE BOOK	
NO.	
TEMPLATES	
AREAS CHECKED	

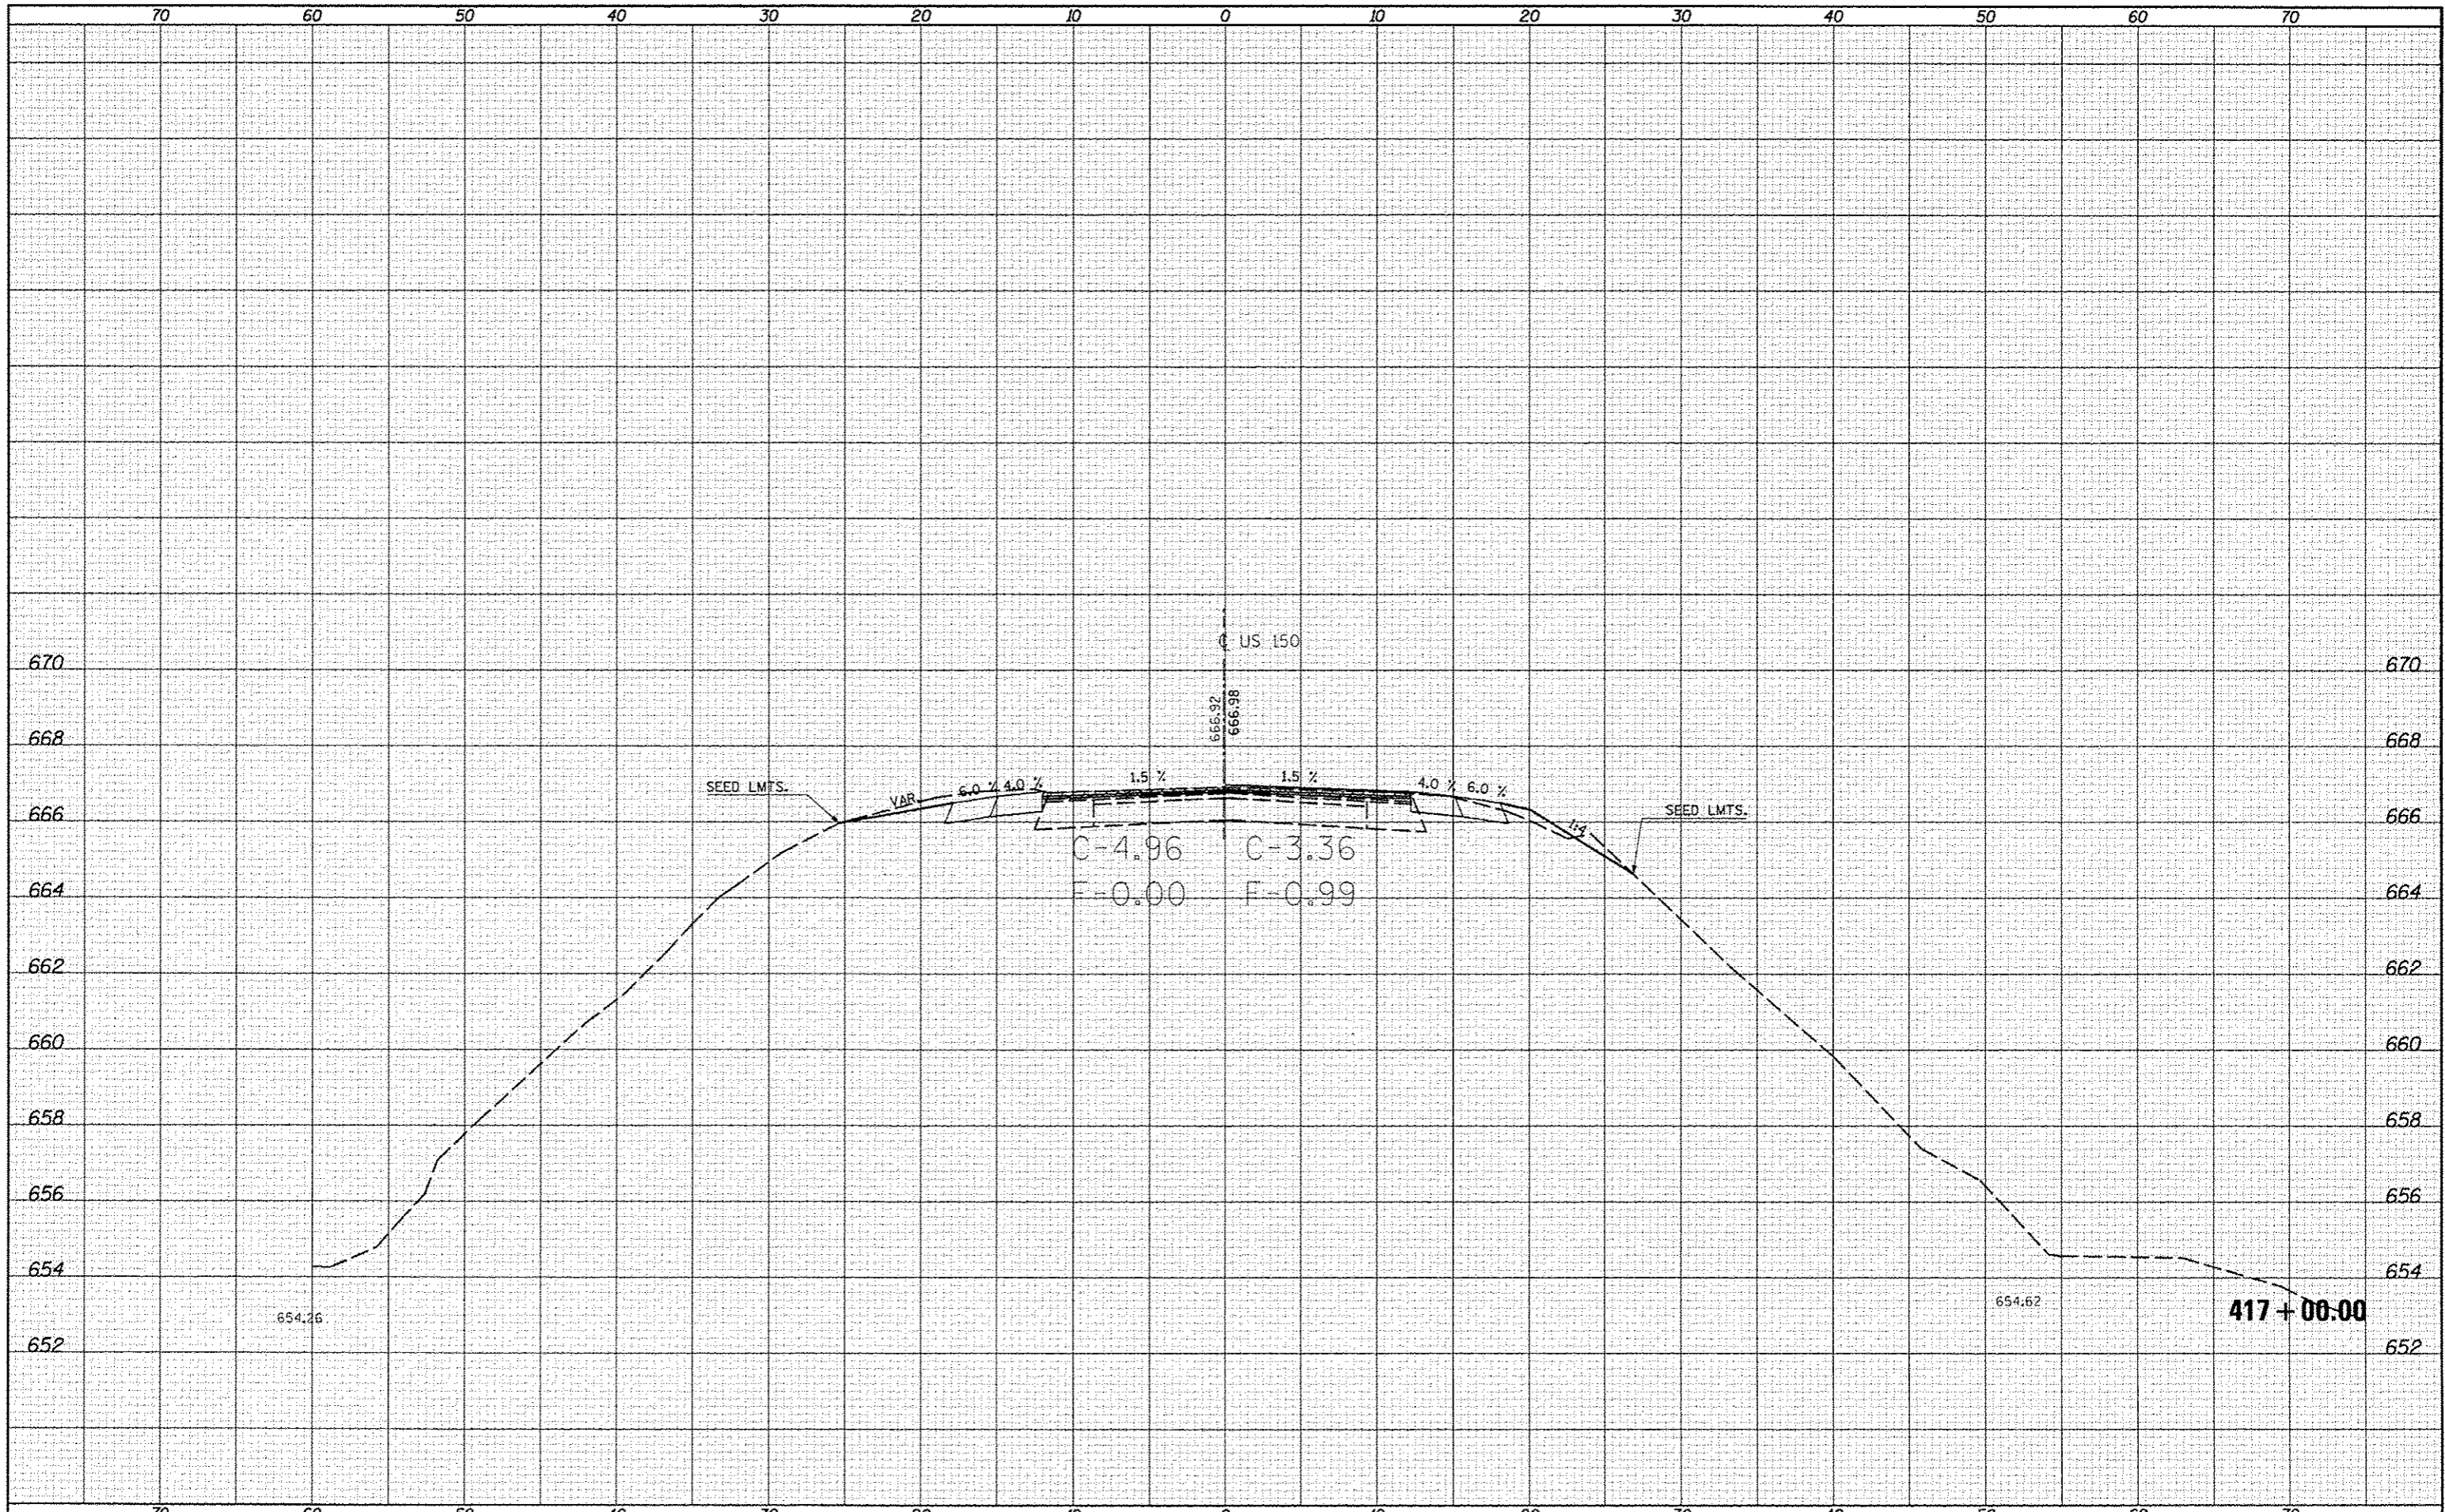

FILE NAME : c:\pwork\pwork\dat\conerlock\0253076\0570663\ht-US-150.ws.dgn	USER NAME : conerlockjd	DESIGNED -	REVISED -	STATE OF ILLINOIS DEPARTMENT OF TRANSPORTATION	US-150 CROSS SECTIONS	F.A. RTE. :	SECTION :	COUNTY :	TOTAL SHEETS :	SHEET NO. :
PLT SCALE = 10.0000' / 1"	PLT DATE = 10/18/2013	DRAWN -	REVISED -			• (2X,3)RS-3 & 2RS-4	Champaign	551	519	
		CHECKED -	REVISED -			• F.A.U. 71S2 & F.A.S. 1512	CONTRACT NO. 70663			
		DATE -	REVISED -			ILLINOIS FED. AID PROJECT				
		SCALE:			SHEET 207 OF 207 SHEETS			STA. 417+00.00 TO STA. 417+00.00		