


|               |  |
|---------------|--|
| DATE          |  |
| BY            |  |
| SURVEYED      |  |
| PLOTTED       |  |
| REPLATE       |  |
| NOTE BOOK     |  |
| AREAS CHECKED |  |

|               |  |
|---------------|--|
| DATE          |  |
| BY            |  |
| SURVEYED      |  |
| PLOTTED       |  |
| REPLATE       |  |
| NOTE BOOK     |  |
| AREAS CHECKED |  |

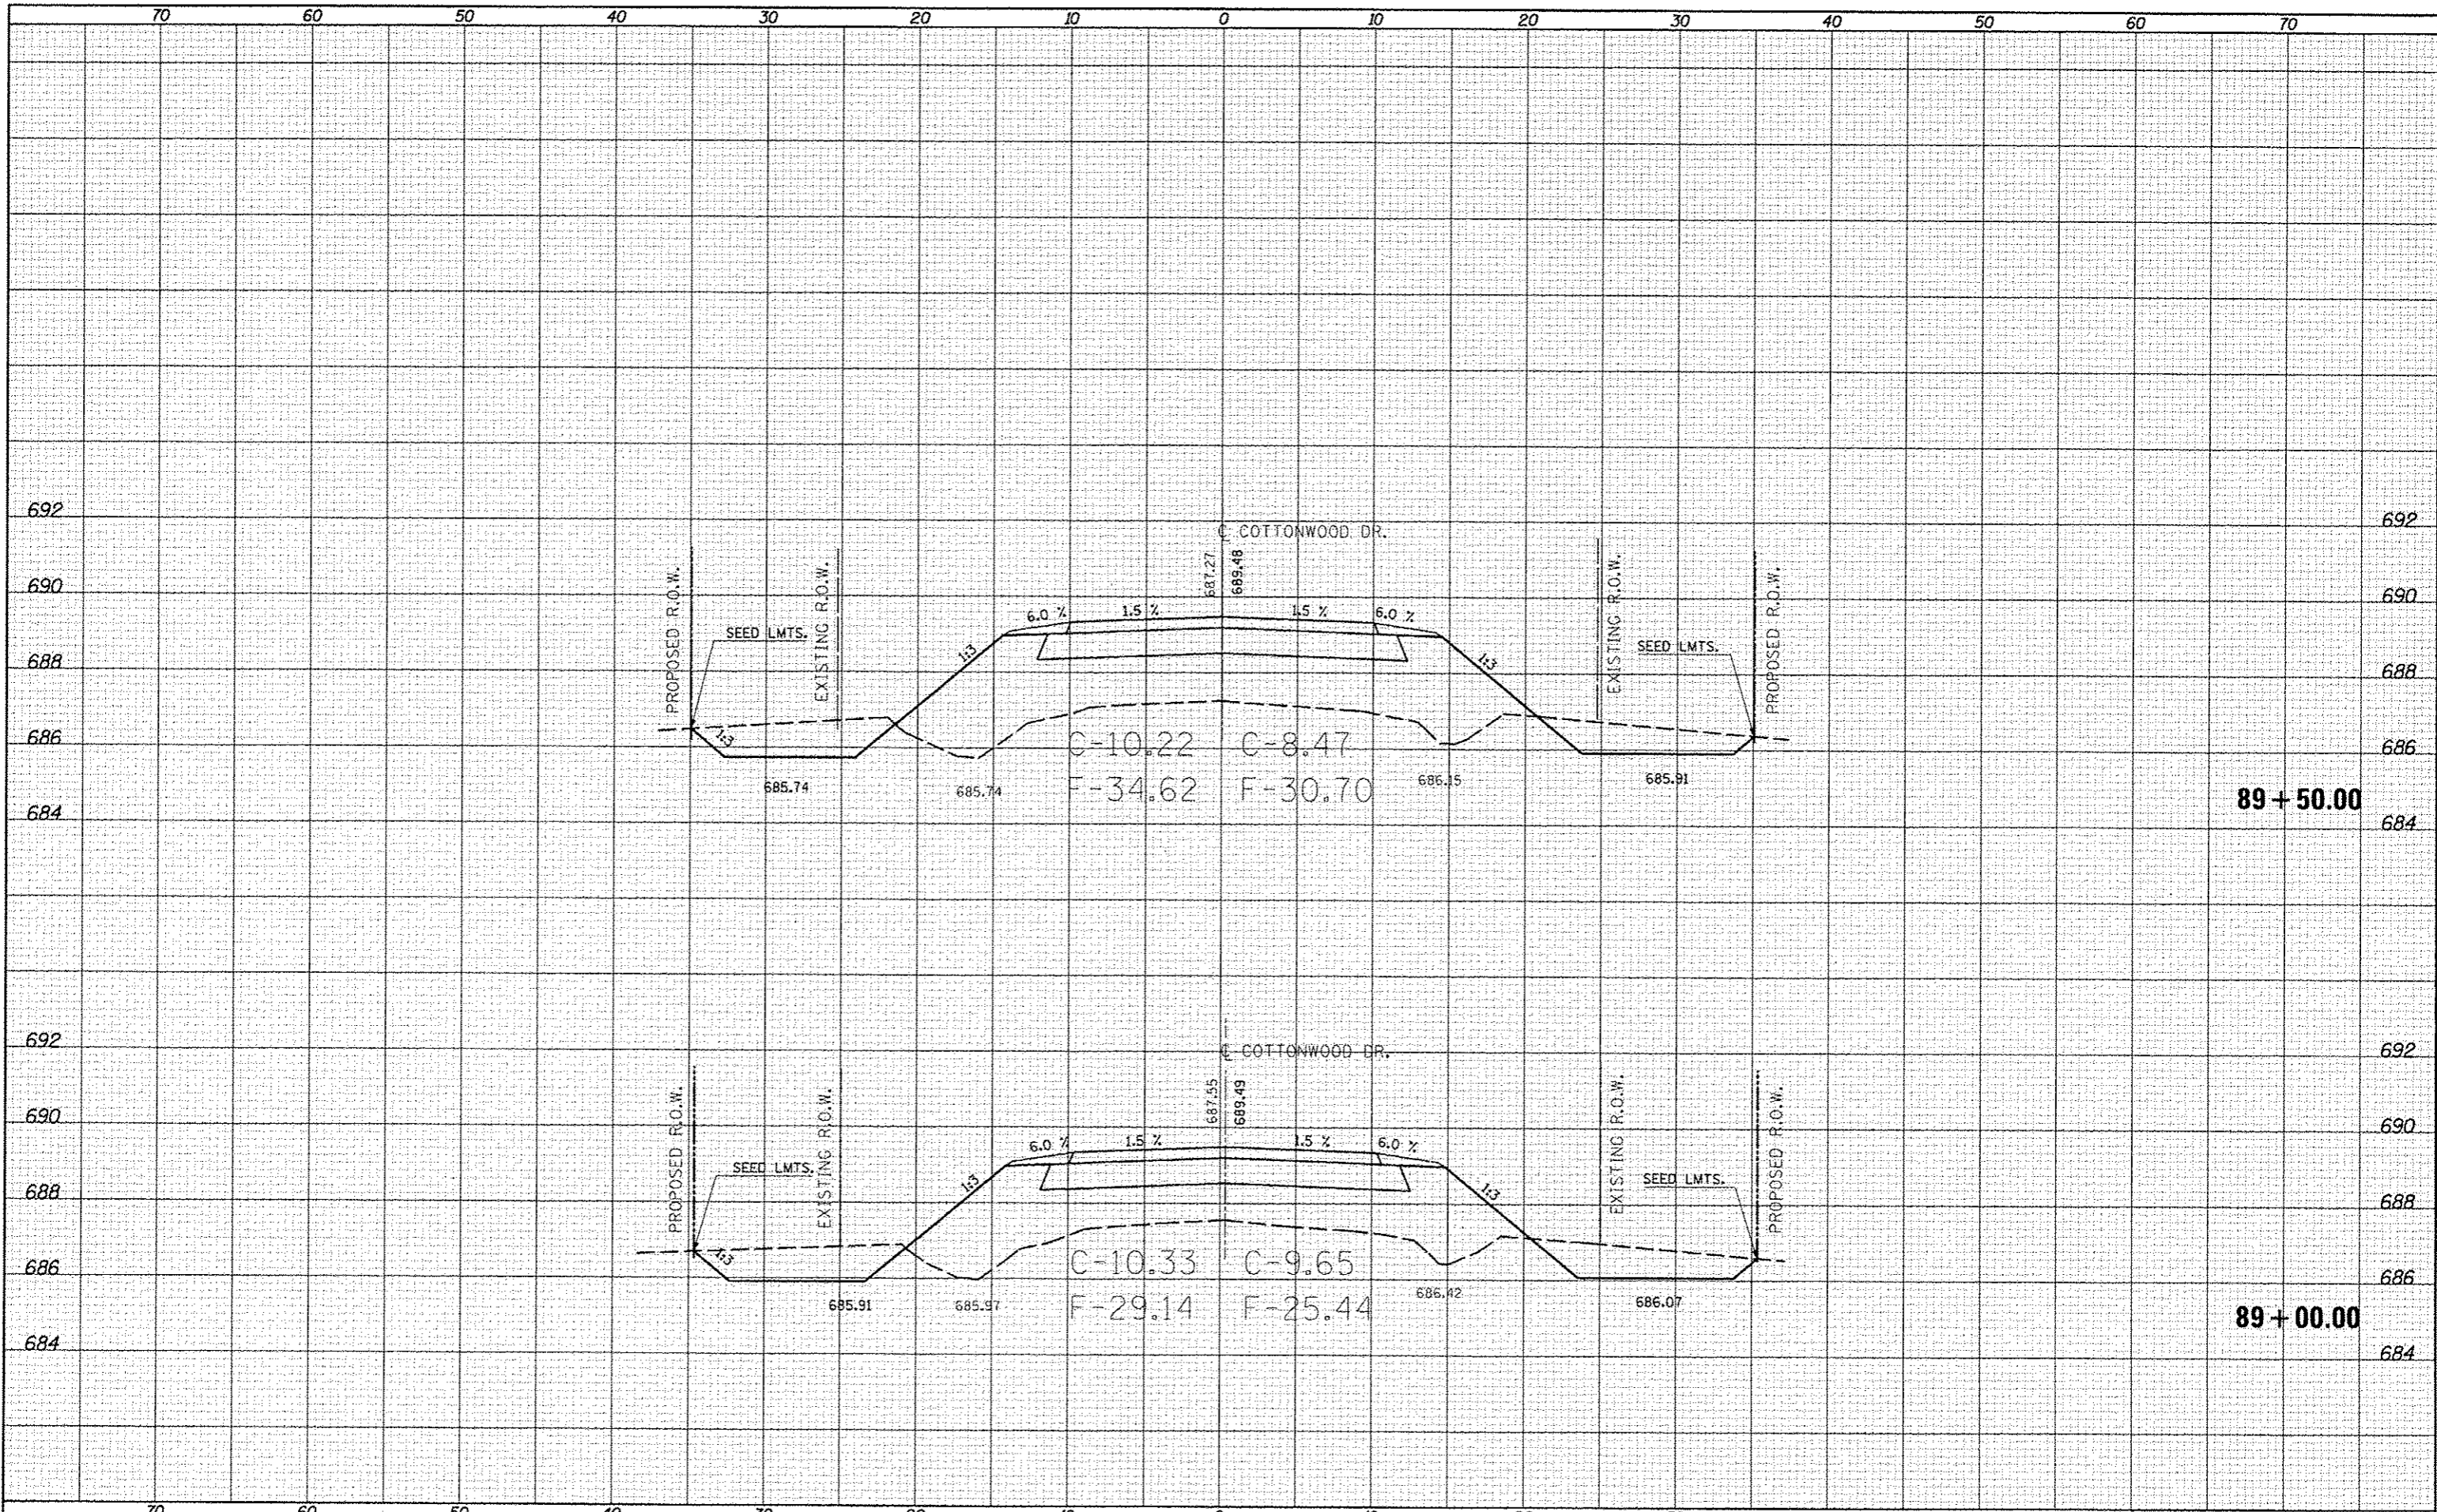

FILE NAME: c:\pw\_work\pwr\d0t\cear\look\_jd\d0253076\0570663

USER NAME: cear\look\_jd  
 PLOT SCALE: 10.0000 / 1"  
 PLOT DATE: 10/18/2013

DESIGNED -  
 DRAWN -  
 CHECKED -  
 DATE -

REVISED -  
 REVISED -  
 REVISED -  
 REVISED -

STATE OF ILLINOIS  
 DEPARTMENT OF TRANSPORTATION

COTTONWOOD DRIVE CROSS SECTIONS  
 SCALE: SHEET 4 OF 14 SHEETS STA. 89+00.00 TO STA. 89+50.00

| F.A.S. RTE.                 | SECTION            | COUNTY    | TOTAL SHEETS       | SHEET NO. |
|-----------------------------|--------------------|-----------|--------------------|-----------|
| • F.A.U. 7152 & F.A.S. 1512 | (2X,3RS-3 & 2RS-4) | Champaign | 551                | 523       |
| ILLINOIS FED. AID PROJECT   |                    |           | CONTRACT NO. 70663 |           |