


DATE	
BY	
FINAL SURVEY	
PLOTTED	
NOTE BOOK	
AREAS CHECKED	

DATE	
BY	
ORIGINAL SURVEY	
PLOTTED	
NOTE BOOK	
AREAS CHECKED	

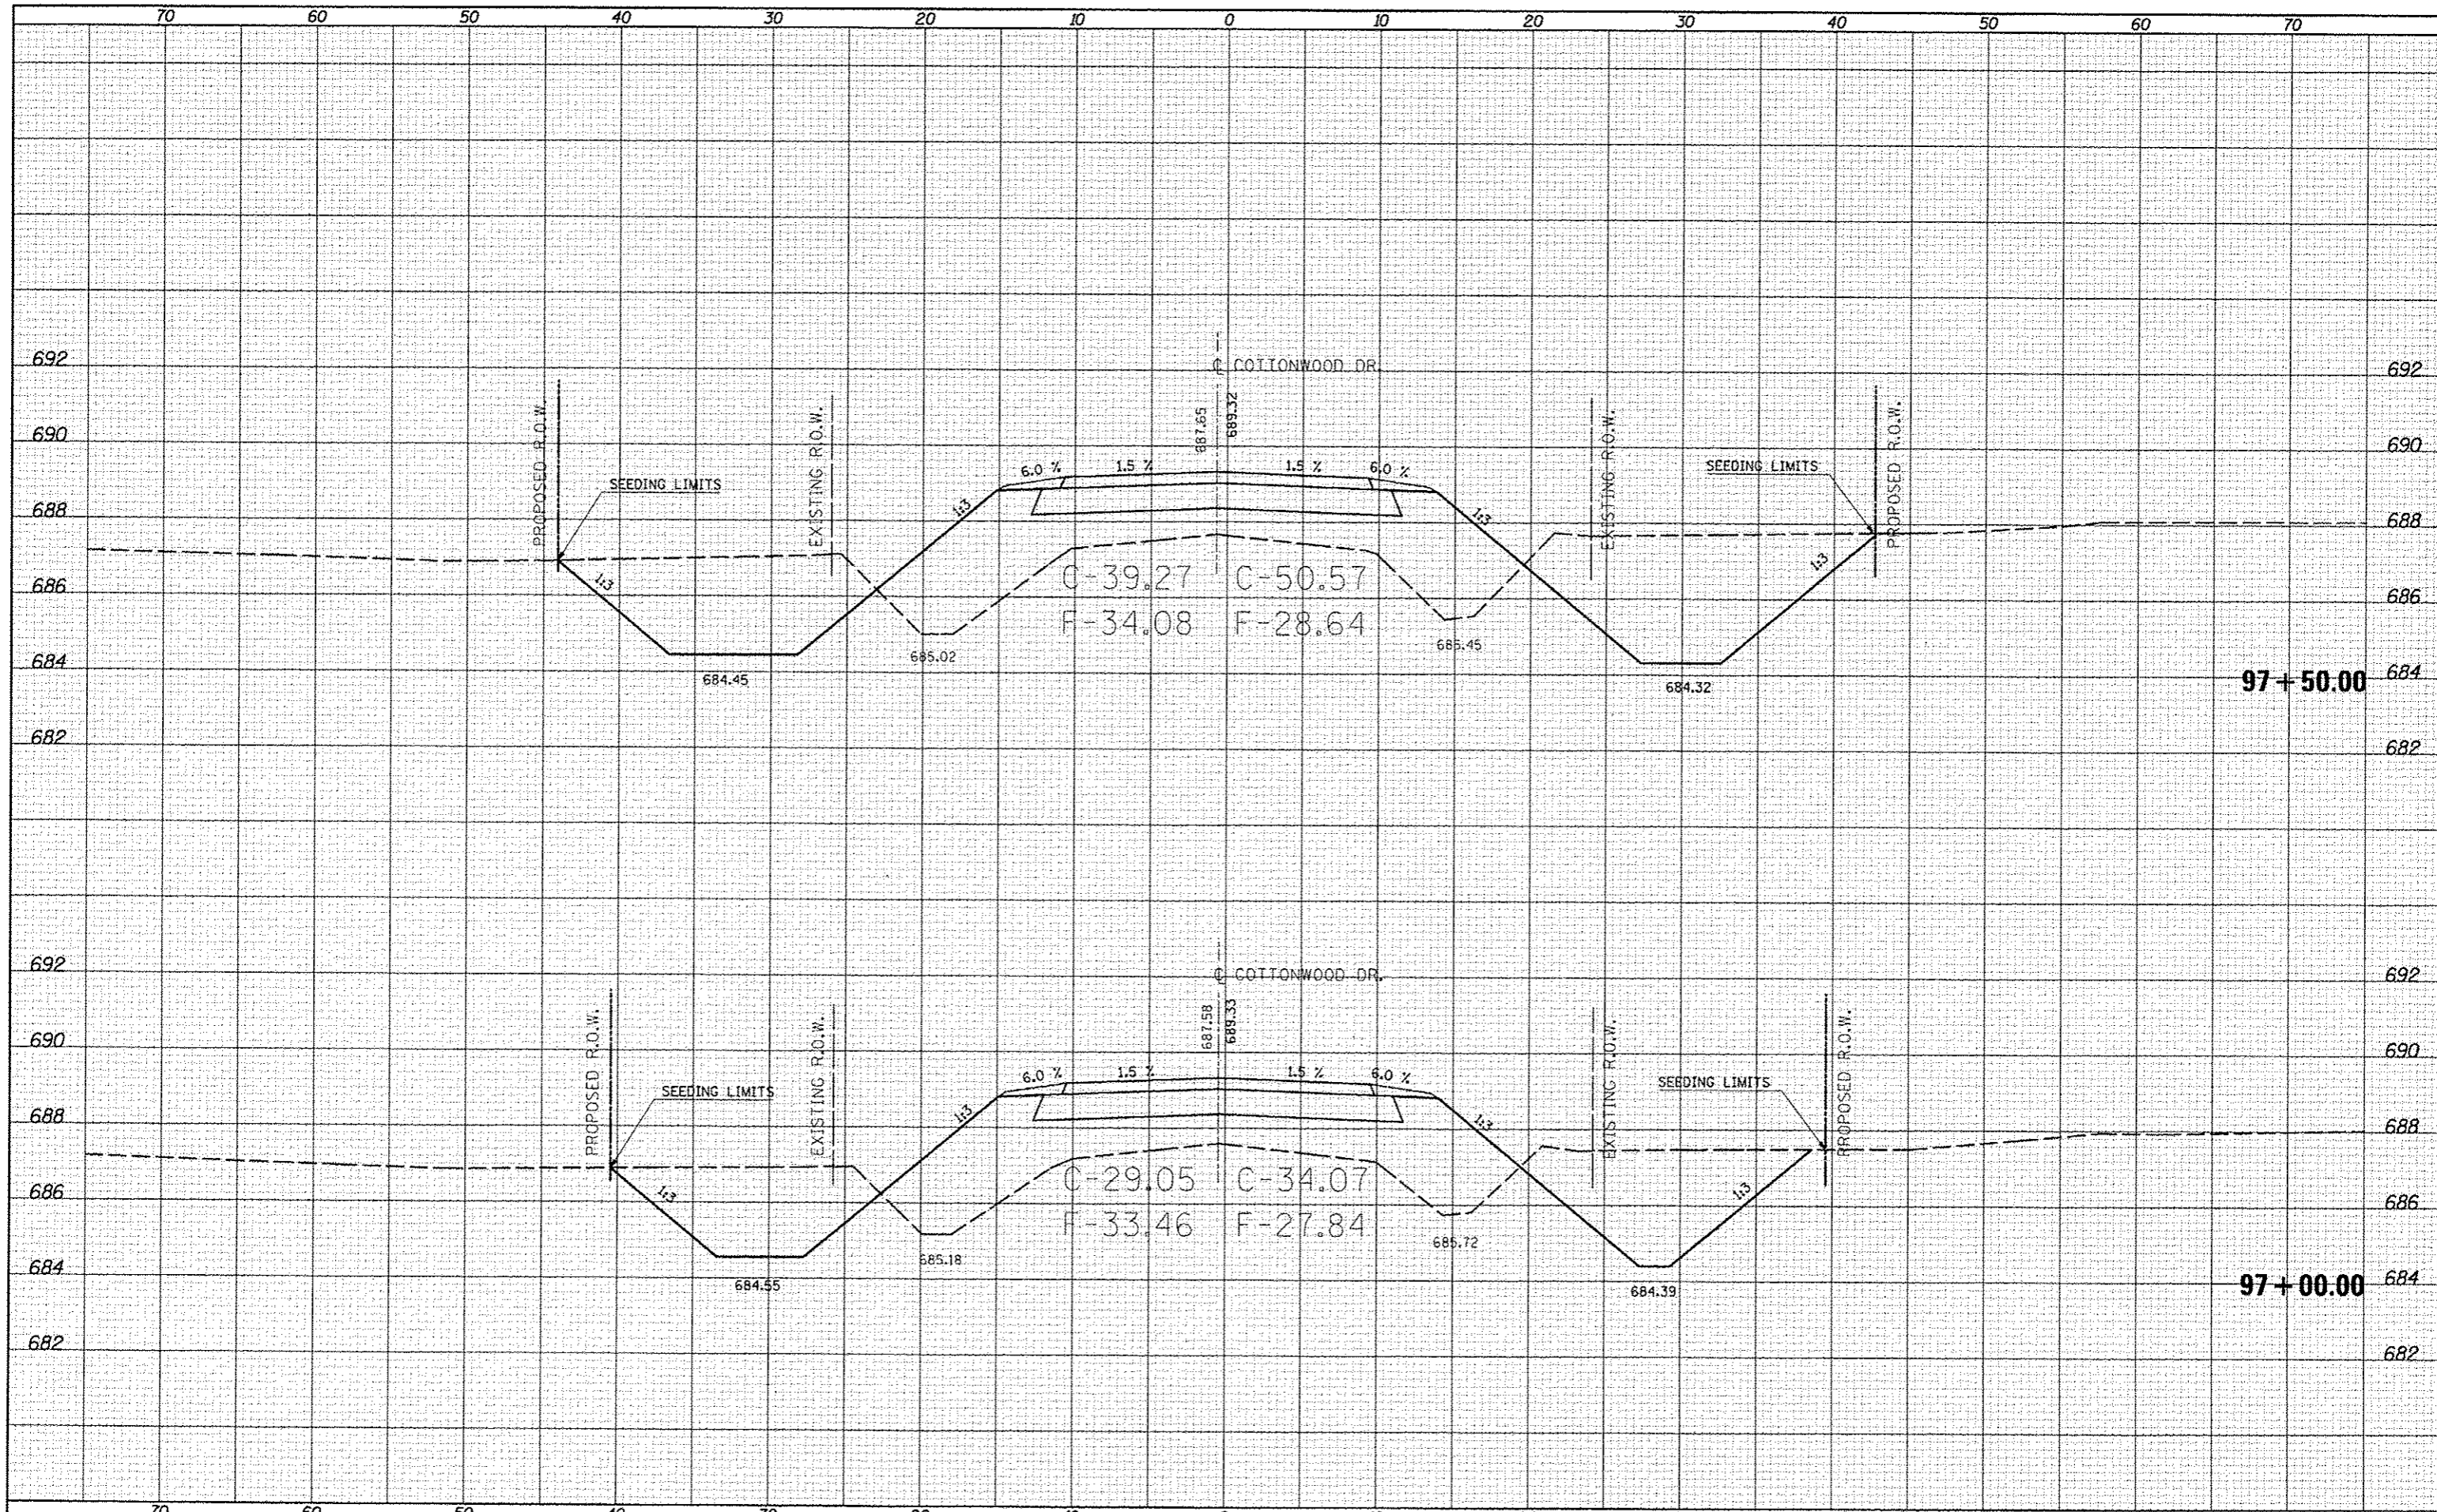

FILE NAME: c:\pwork\p\d0253076\0570663

USER NAME: cee@lockj
 PLOT SCALE: 1/8" = 1' in.
 PLOT DATE: 10/10/2013

DESIGNED -
 DRAWN -
 CHECKED -
 DATE -

REVISED -
 REVISED -
 REVISED -
 REVISED -

STATE OF ILLINOIS
 DEPARTMENT OF TRANSPORTATION

COTTONWOOD DRIVE CROSS SECTIONS

SCALE: SHEET 12 OF 14 SHEETS STA. 97+00.00 TO STA. 97+50.00

F.A.S. RTE.	SECTION	COUNTY	TOTAL SHEETS	SHEET NO.
*	(2X,3)RS-3 & 2RS-4	Champaign	551	531
*F.A.U. 7152 & F.A.S. 1512				CONTRACT NO. 70663
ILLINOIS FED. AID PROJECT				