


FILE	DATE
SURVEY	
NOTED	
PLOTTED	
TEMPERATURE	
AREAS CHECKED	

ORIGINAL	DATE
SURVEY	
NOTED	
PLOTTED	
TEMPERATURE	
AREAS CHECKED	

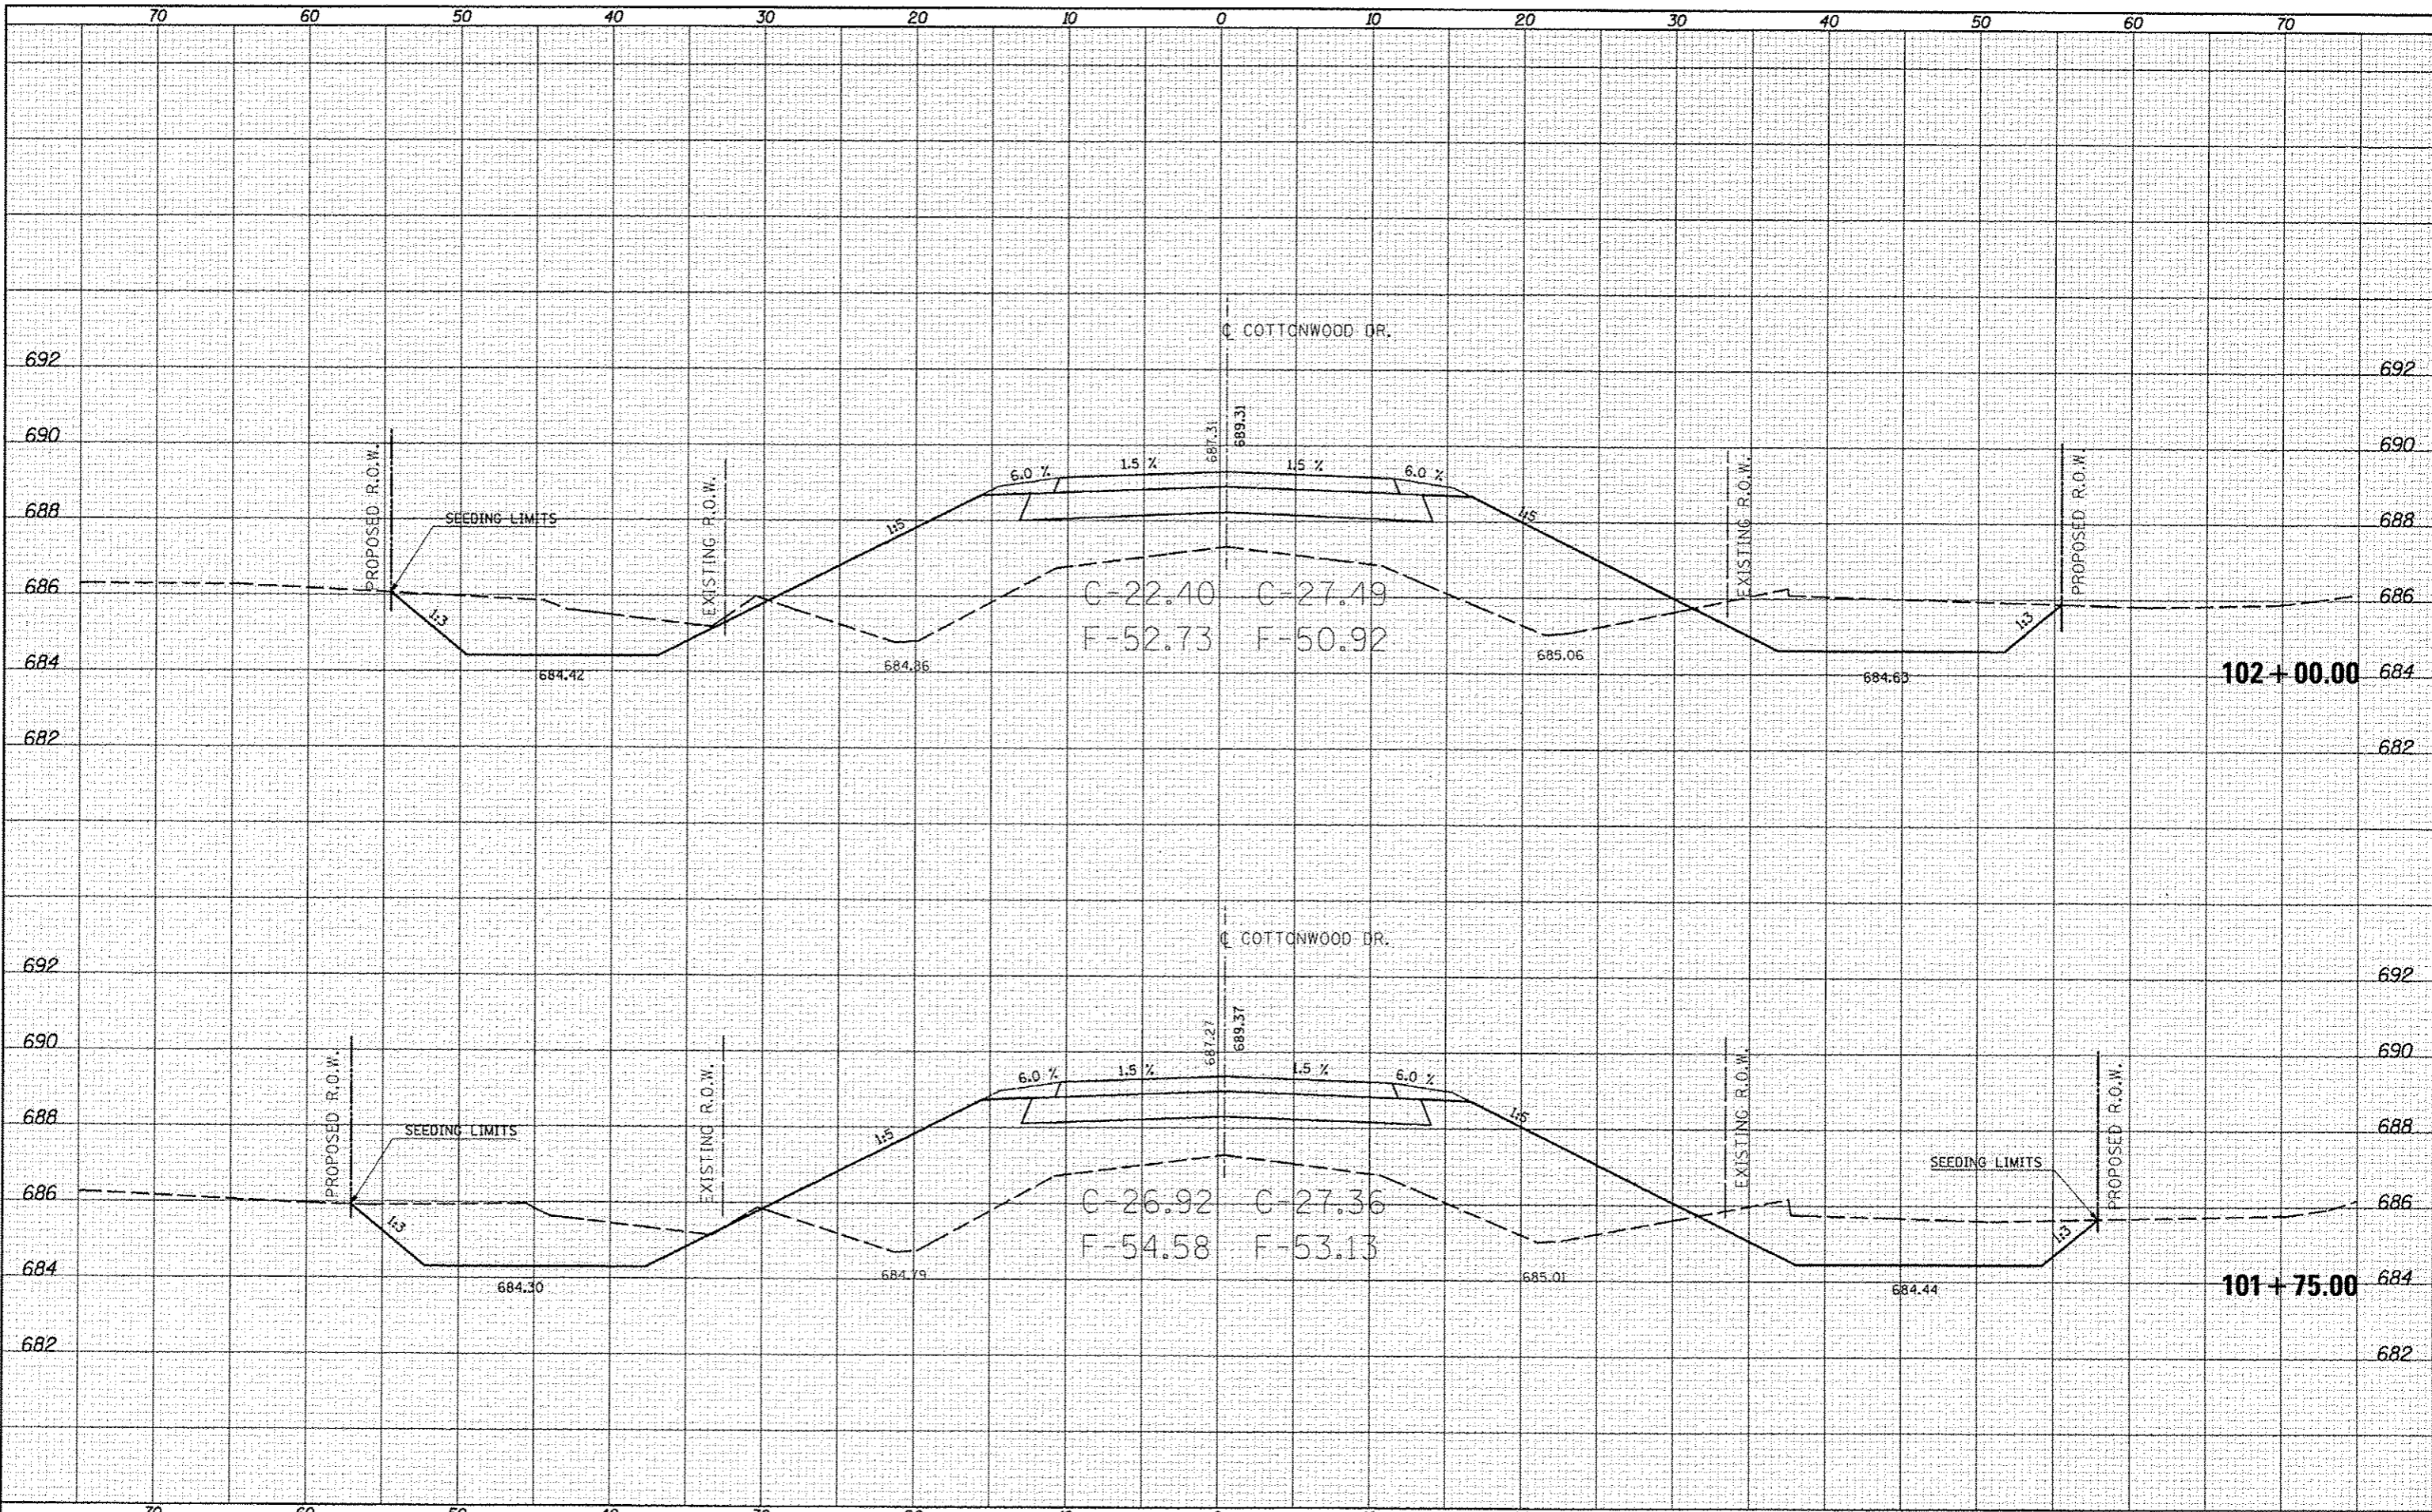

FILE NAME: c:\p\work\p\dot\cear\lock_jd\0253076\0570663
 USER NAME: cealockjd
 PLOT SCALE: 10.0000' / in.
 PLOT DATE: 10/10/2013

DESIGNED -
 DRAWN -
 CHECKED -
 DATE -

REVISED -
 REVISED -
 REVISED -
 REVISED -

STATE OF ILLINOIS
 DEPARTMENT OF TRANSPORTATION

COTTONWOOD DRIVE CROSS SECTIONS

SCALE: SHEET 2 OF 10 SHEETS STA. 101+75.00 TO STA. 102+00.00

F.A. RTE.	SECTION	COUNTY	TOTAL SHEETS	SHEET NO.
•	(2X)RS-3 & 2RS-4	Champaign	551	535
•	F.A.U. 7152 & F.A.S. 1512			CONTRACT NO. 70663

ILLINOIS FED. AID PROJECT