


DATE	
BY	
ORIGINAL SURVEY	
COPYED	
NOTE BOOK	
AREAS CHECKED	
NO.	

DATE	
BY	
ORIGINAL SURVEY	
COPYED	
NOTE BOOK	
AREAS CHECKED	
NO.	

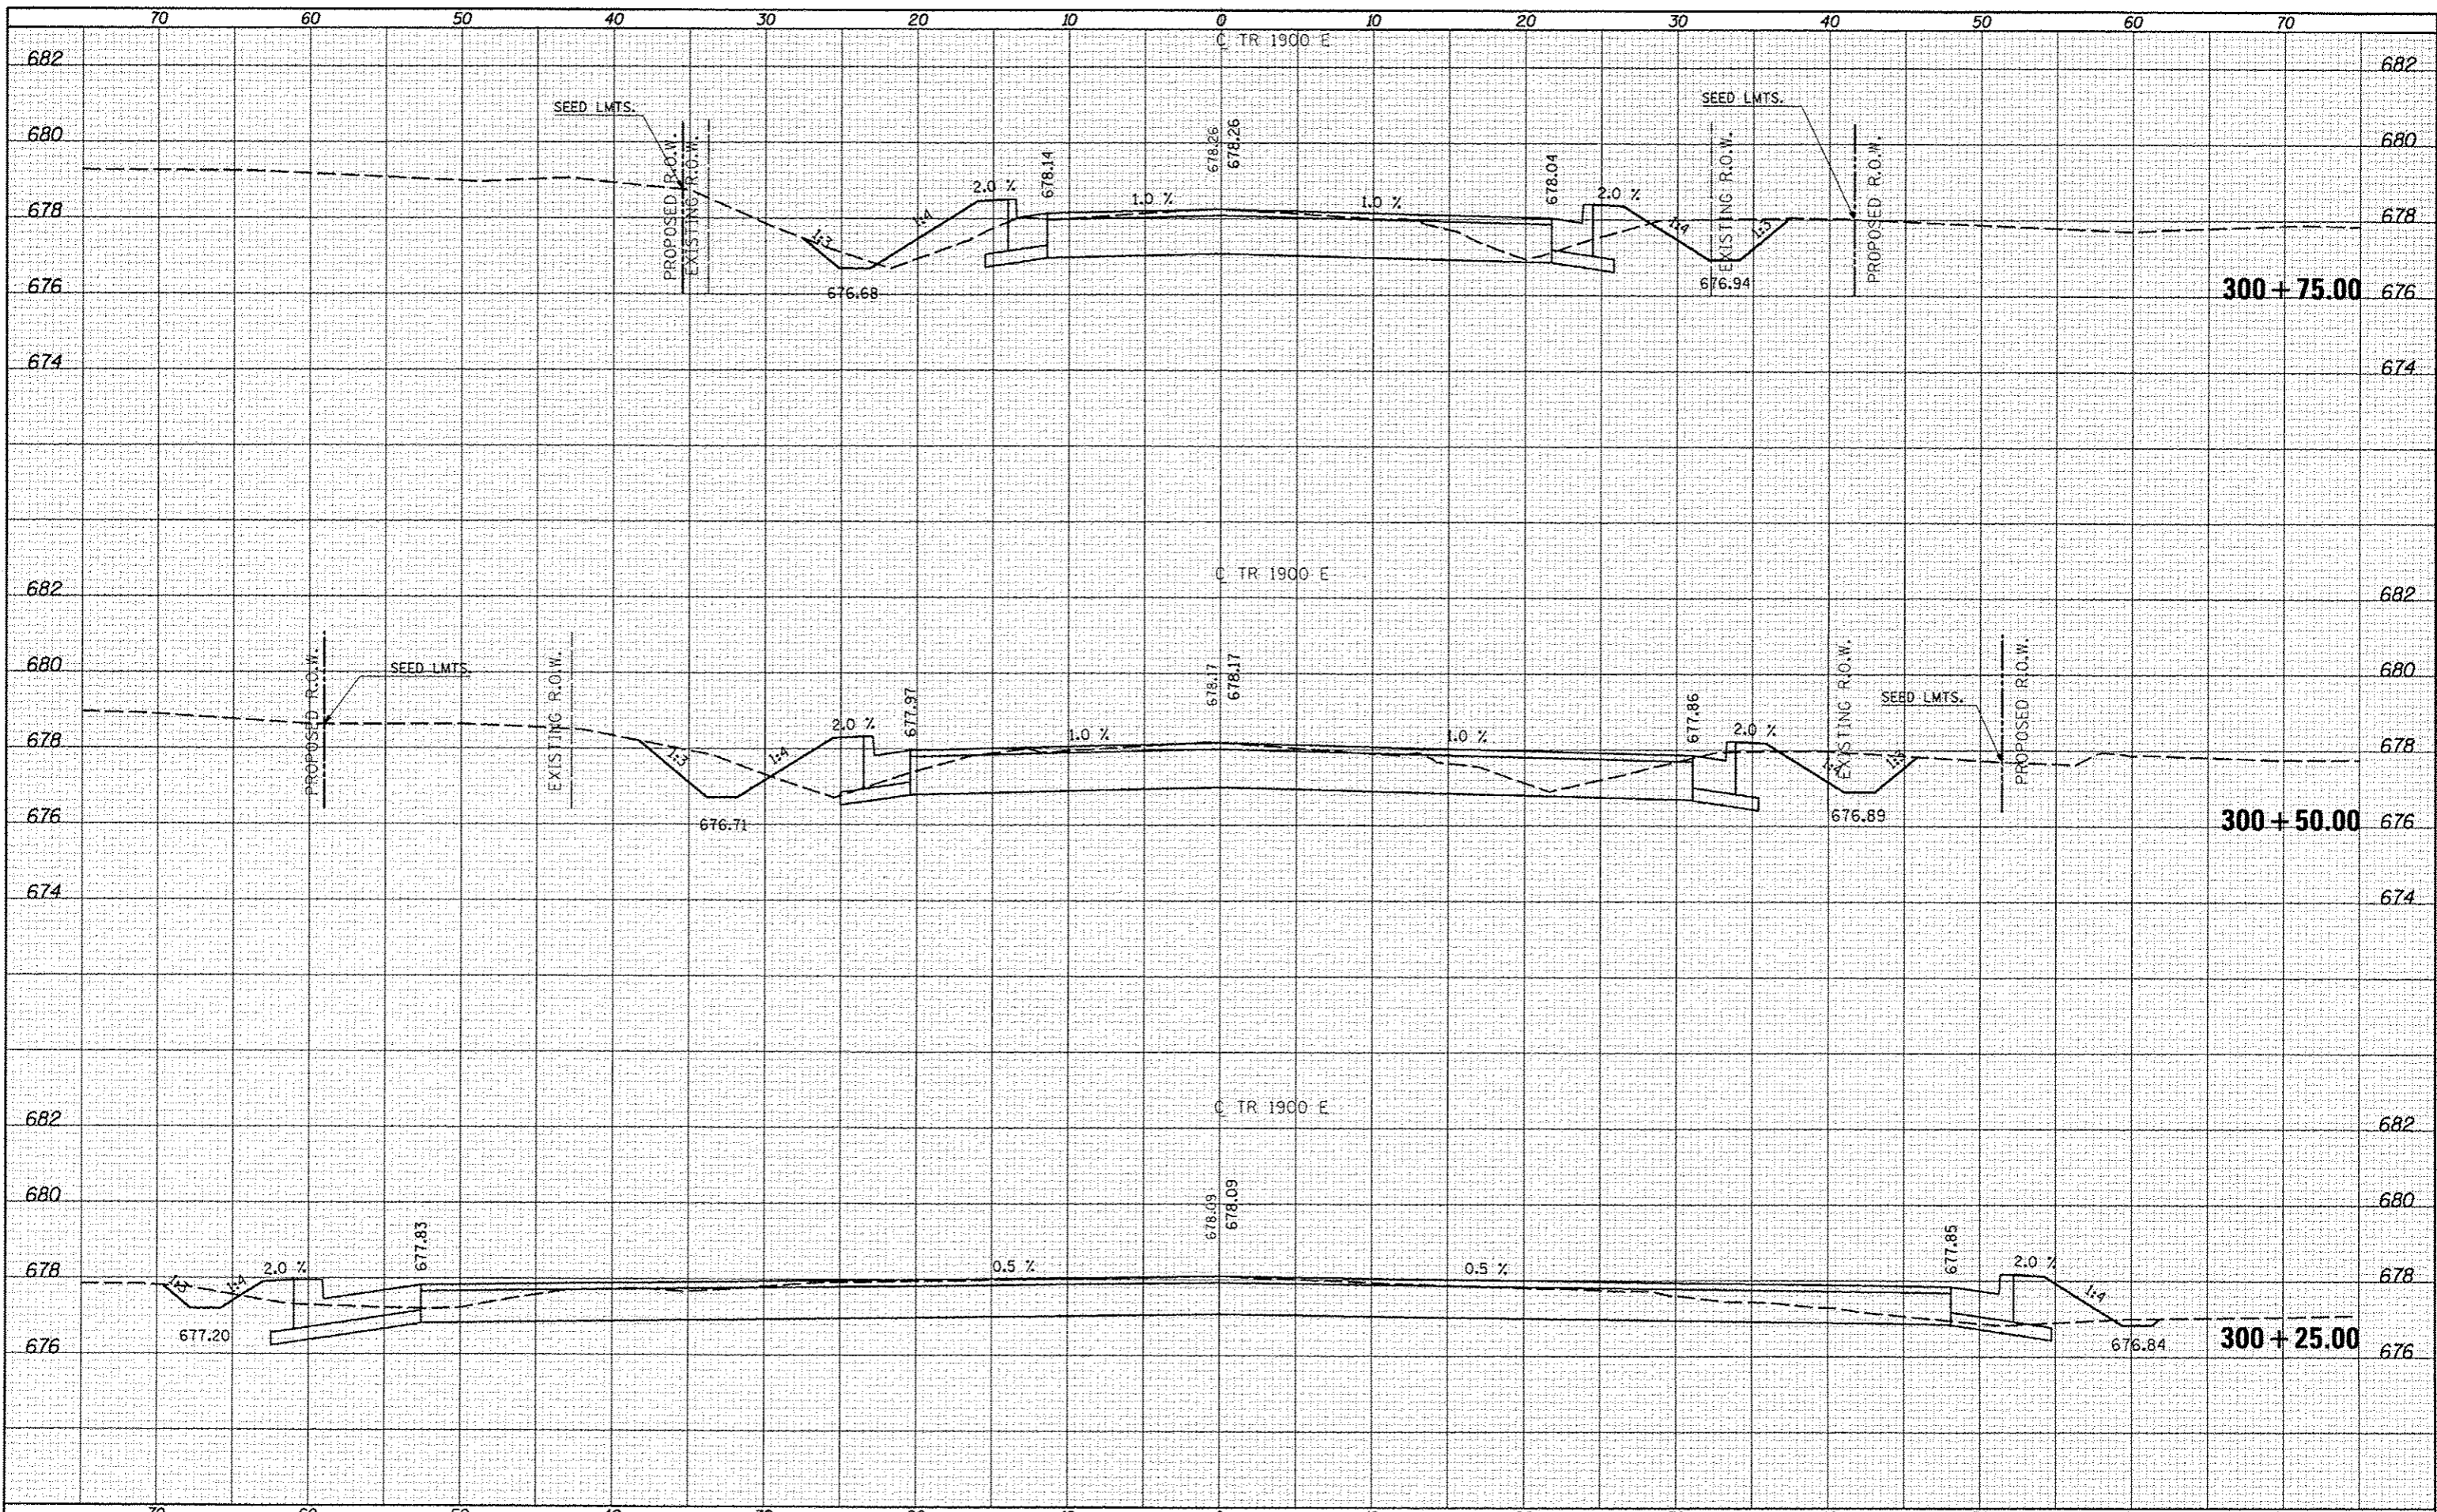

FILE NAME: c:\pwork\pwork\carrlock\0253076\0570053\ht-1900e.xsdgn
 USER NAME: carrlockjd
 PLOT SCALE: 1/4" = 10'-00" @ 1/4" = 10'
 PLOT DATE: 10/18/2013

DESIGNED -
 DRAWN -
 CHECKED -
 DATE -

REVISED -
 REVISED -
 REVISED -
 REVISED -

STATE OF ILLINOIS
 DEPARTMENT OF TRANSPORTATION

1900E (NORTH) CROSS SECTIONS
 SCALE: SHEET 1 OF 3 SHEETS STA. 300+25.00 TO STA. 300+75.00

F.A.U. RTE.	SECTION	COUNTY	TOTAL SHEETS	SHEET NO.
• F.A.U. 7152 & F.A.S. 1512	(2X,3)RS-3 & 2RS-4	Champaign	551	549
CONTRACT NO. 70663			ILLINOIS FED. AID PROJECT	