


BY	DATE

BY	DATE

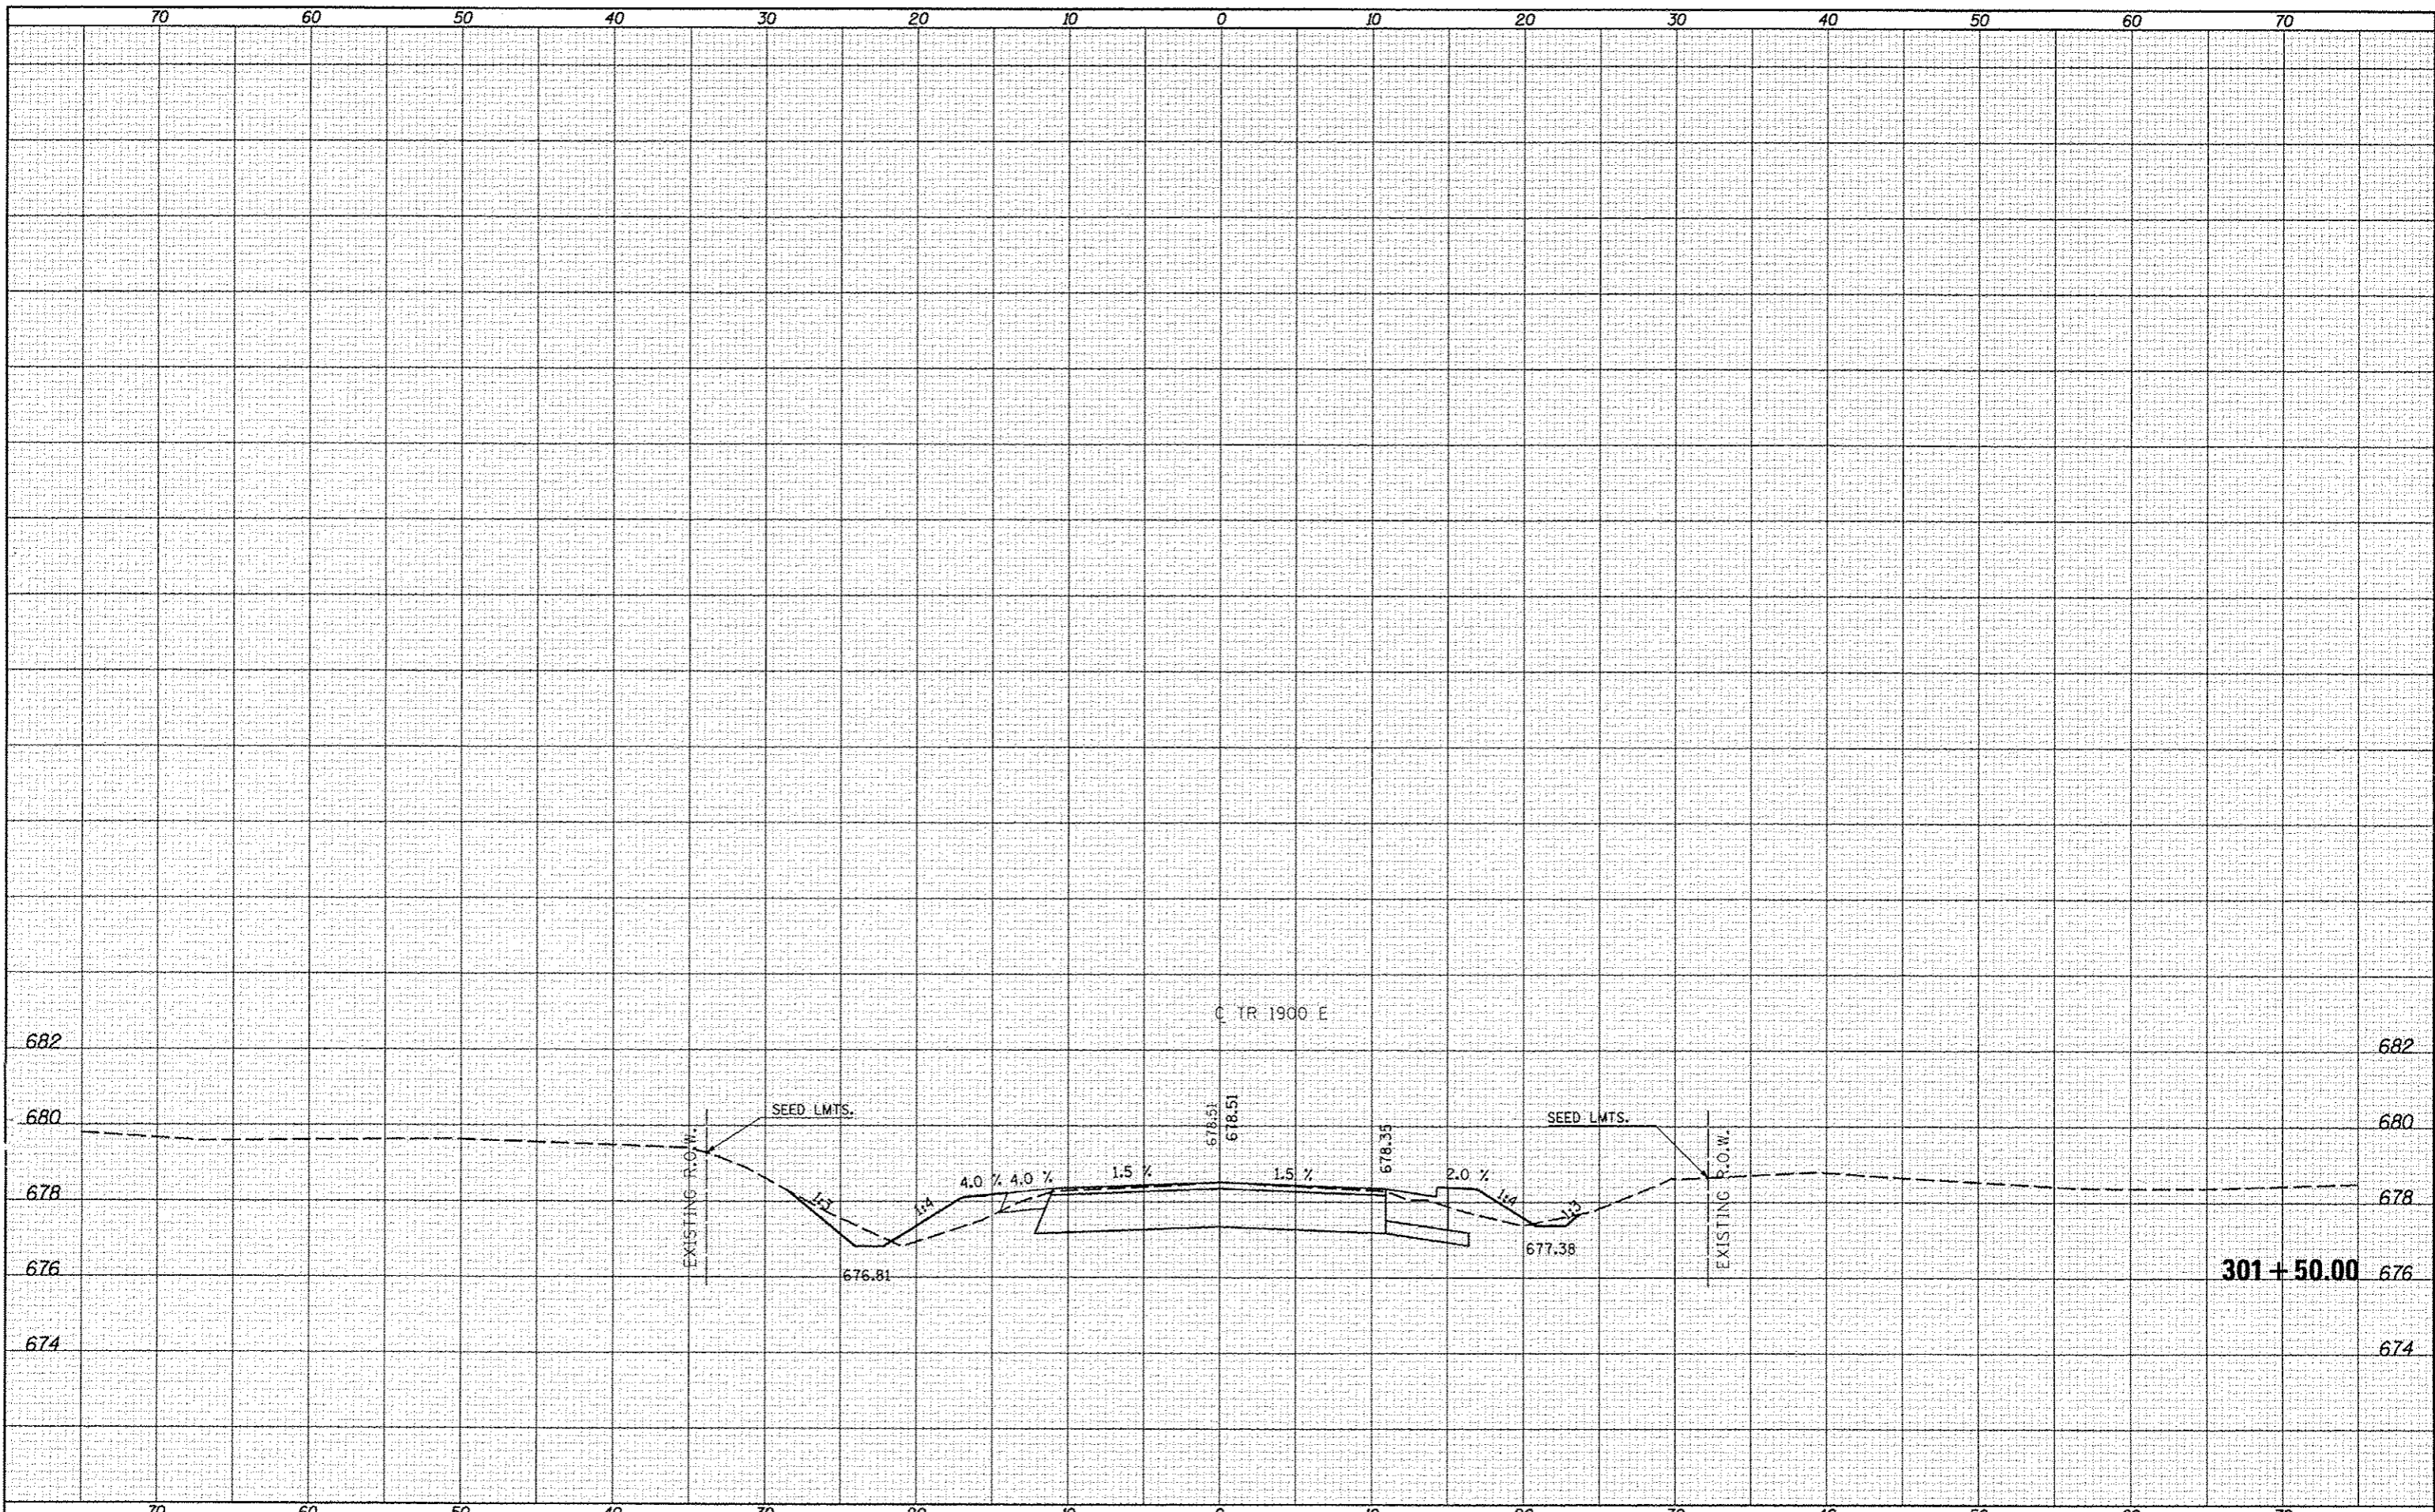

FILE NAME :	USER NAME : ccm1ockjd
c:\pwwork\pwwork\casarlockjd\0253076\0570663	pl1-1900e_xh.dgn
##MODELNAME#	PLOT DATE : 10/10/2013

DESIGNED -	REVISED -
DRAWN -	REVISED -
CHECKED -	REVISED -
DATE -	REVISED -

**STATE OF ILLINOIS
DEPARTMENT OF TRANSPORTATION**

1900E (NORTH) CROSS SECTIONS

SCALE: SHEET 3 OF 3 SHEETS STA. 301+50.00 TO STA. 301+50.00

F.A. RTE.	SECTION	COUNTY	TOTAL SHEETS	SHEET NO.
•	(2X,3RS-3 & 2RS-4)	Champaign	551	551
•	F.A.U. 7152 & F.A.S. 1512		CONTRACT NO. 70663	
ILLINOIS FED. AID PROJECT				