



# CONTRACT 70918; FY14 BRIDGE DECK SEALING

DOUGLAS COUNTY

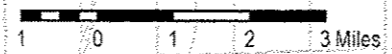

1:134811

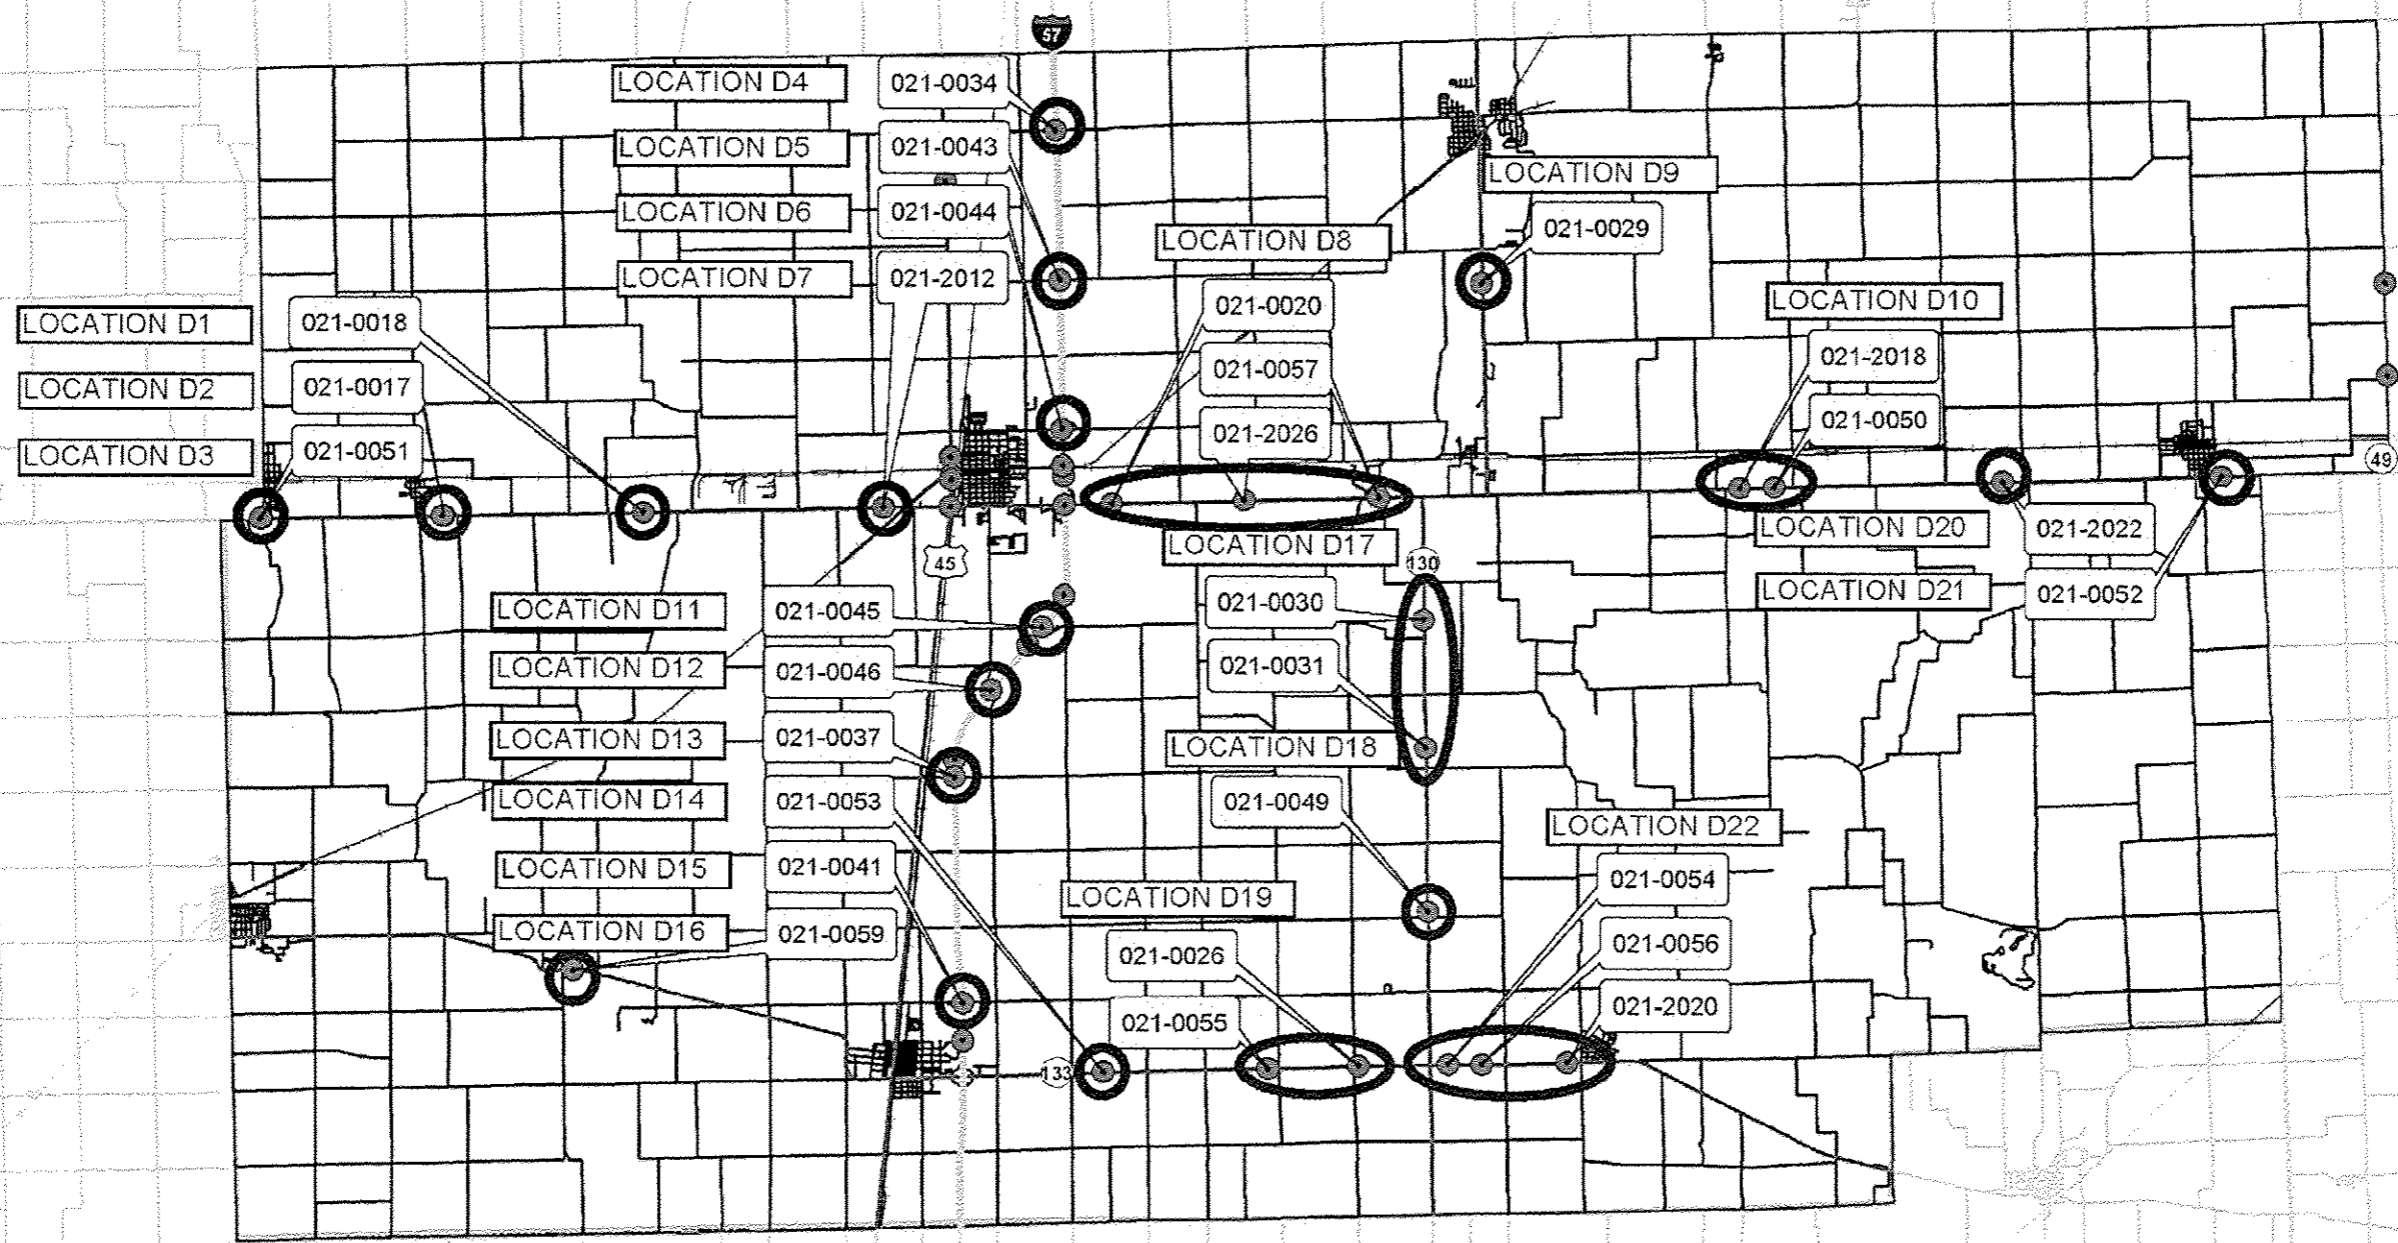

8/24/2012

FILE NAME : USER NAME : piersanbr 0918-ah1-cover.dgn PLOT SCALE : 40,0000 1/ in. PLOT DATE : 11/21/2013				DESIGNED - TJB DRAWN - DFJ CHECKED - DATE - 10/11/12				REVISED - REVISED - REVISED - REVISED -				<b>STATE OF ILLINOIS DEPARTMENT OF TRANSPORTATION</b>				<b>LOCATION MAP DOUGLAS COUNTY</b>				F.A.I. RTE. SECTION COUNTY TOTAL SHEETS SHEET NO. VAR . . . . . 21 2 CONTRACT NO. 70918 ILLINOIS FED. AID PROJECT			
								SCALE: NONE				SHEET NO. 1 OF 2 SHEETS				STA. TO STA.							