



WEARING SURFACE & APPROACH OVERLAY PLAN

S.N. 092-0050

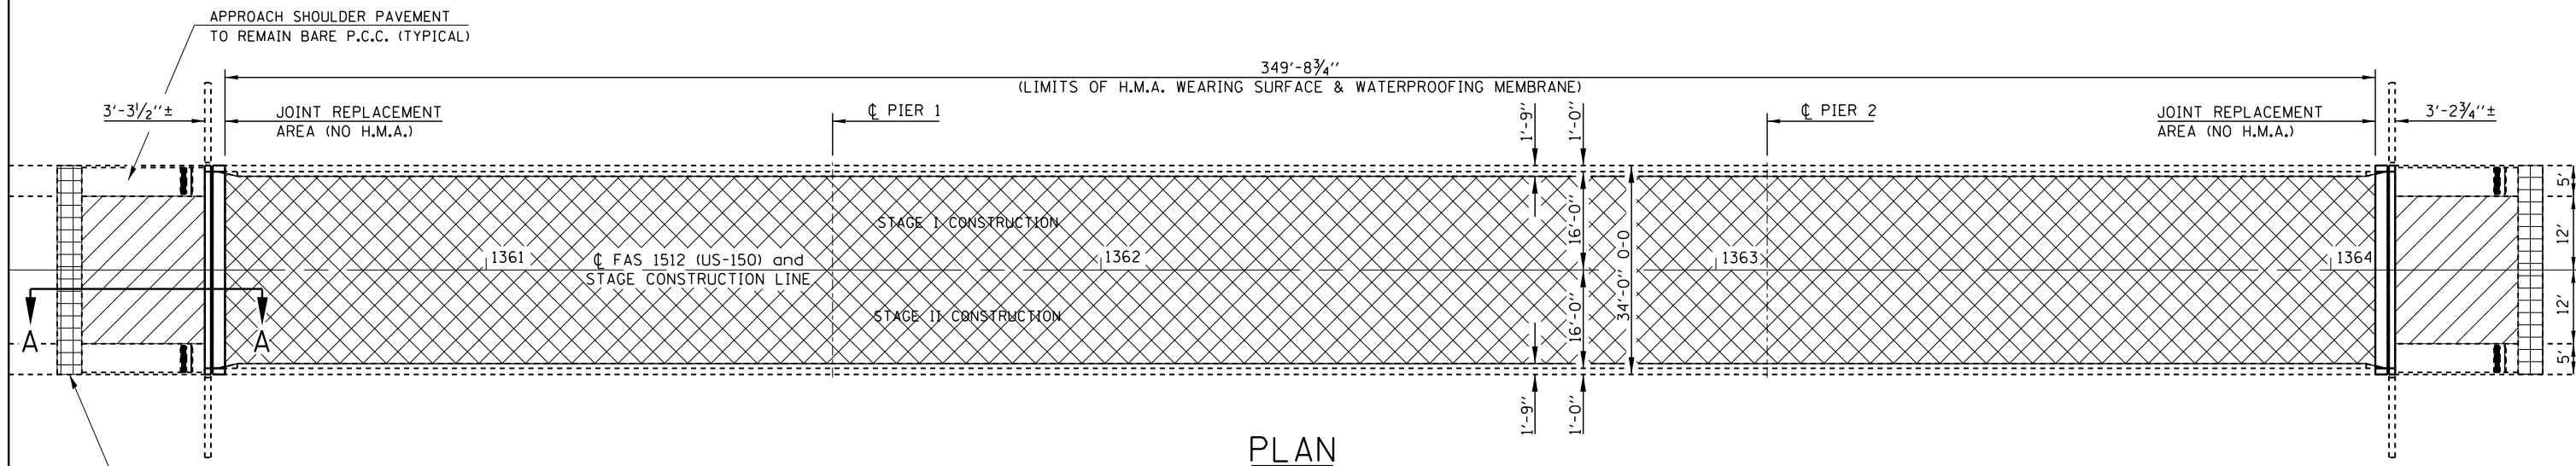


PLAN

PROPOSED CLASS D PATCHES, TY II, 12" AT END OF APPROACH PAVEMENTS FOR ADDITIONAL EXPANSION. PATCHES SHALL BE FULL WIDTH INCLUDING ANY CURB AT EDGE OF SHOULDER. REPLACE CURB WITH H.M.A. CURB AS NECESSARY. COST INCLUDED WITH THE VARIOUS H.M.A. PAY ITEMS.

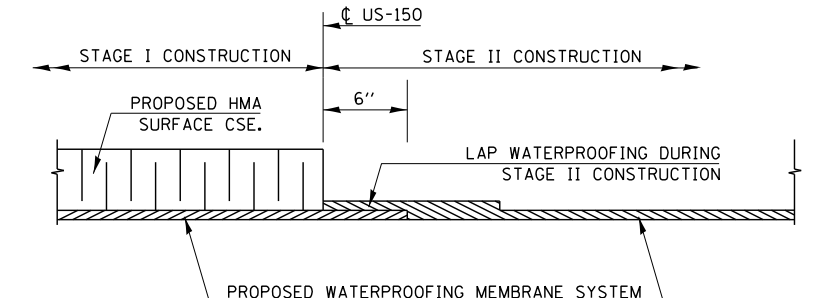

WATERPROOFING TREATMENT AT STAGE CONSTRUCTION
VIEW EAST

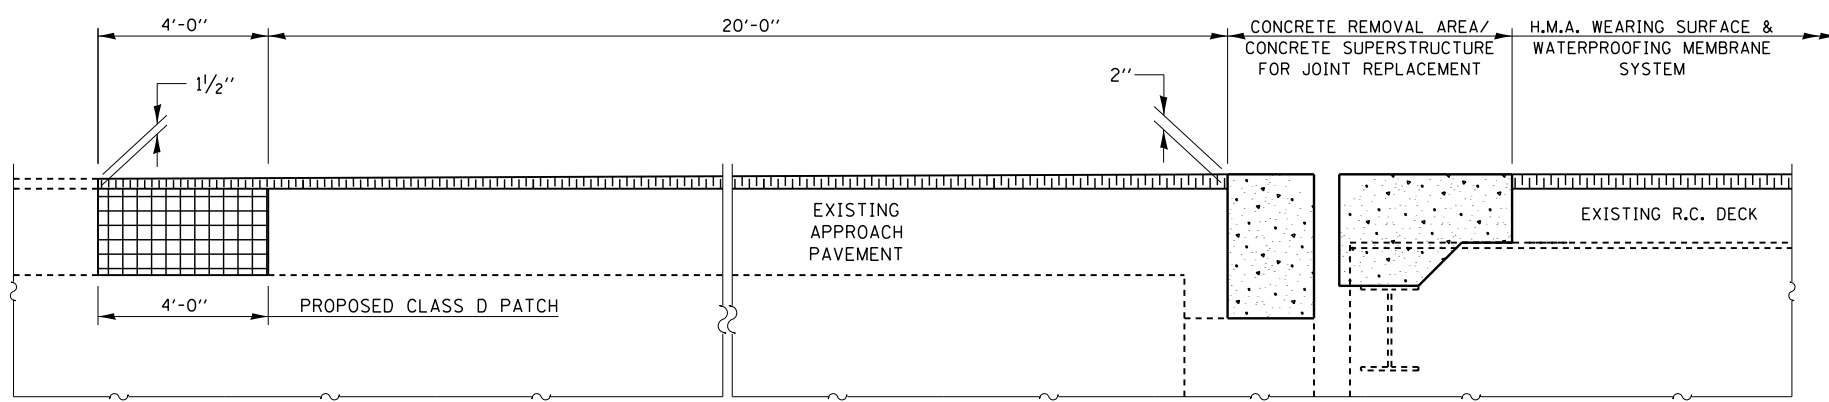

SECTION A-A

(SHOWING RESURFACING TRANSITION OVER APPROACH PAVEMENTS)

LEGEND

- H.M.A. SURFACE REMOVAL (DECK) & PROPOSED 1 1/2" H.M.A. WEARING SURFACE AND WATERPROOFING MEMBRANE SYSTEM
- H.M.A. SURFACE REMOVAL, 1 1/2" & PROPOSED H.M.A. SURFACE OVER APPROACHES
- CLASS D PATCHES, TY II, 12" & 1 1/2" H.M.A. SURFACE COURSE

BILL OF MATERIALS

ITEM	UNIT	TOTAL
H.M.A. SURFACE REMOVAL (DECK)	SQ YD	1199.0
H.M.A. SURFACE REMOVAL, 1 1/2"	SQ YD	107.0
WATERPROOFING MEMBRANE SYSTEM	SQ YD	1205.0
H.M.A. SURFACE COURSE, MIX C, N-50	TON	110.0
BITUMINOUS MATERIALS (PRIME COAT)	GAL	11.0
CLASS D PATCHES, TY II, 12 INCH	SQ YD	30.0

FILE NAME =	USER NAME = brandenburgtj	DESIGNED - GMS	REVISED -
ci:\pw\work\p\dot\brandenburgtj\0280772\Bridg	Bridge Repairs SN 092-0050.dgn	DRAWN - GMS	REVISED -
	PLOT SCALE = 40.0000' / in.	CHECKED -	REVISED -
	PLOT DATE = 2/25/2013	DATE - 2-21-2012	REVISED -

**STATE OF ILLINOIS
DEPARTMENT OF TRANSPORTATION**

**WEARING SURFACE & APPROACH OVERLAY PLAN
S.N. 092-0050**

SCALE: SHEET NO. 4 OF 25 SHEETS STA. TO STA.

F.A.S. RTE.	SECTION	COUNTY	TOTAL SHEETS	SHEET NO.
1512	36BDR	VERMILION	34	9
			CONTRACT NO. 70965	
ILLINOIS FED. AID PROJECT				