



# LOCATION MAP #4

VERMILION CO.  
F.A.I. 74

## CURRENT ADT

FUNCTIONAL CLASSIFICATION: INTERSTATE  
FAI 74 (I-74)

LEG "A"	ADT(2013)=24,700	SU=3.8%	MU=26.5%
LEG "B"	ADT(2013)=24,100	SU=3.1%	MU=24.2%
LEG "C"	ADT(2013)=17,800	SU=3.6%	MU=35.1%
LEG "D"	ADT(2013)=23,100	SU=3.4%	MU=29.1%
LEG "E"	ADT(2013)=26,900	SU=3.9%	MU=25.7%
LEG "F"	ADT(2013)=18,000	SU=4.1%	MU=32.4%

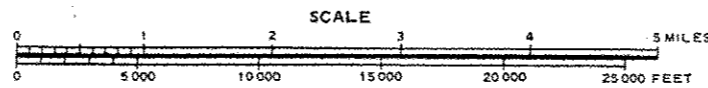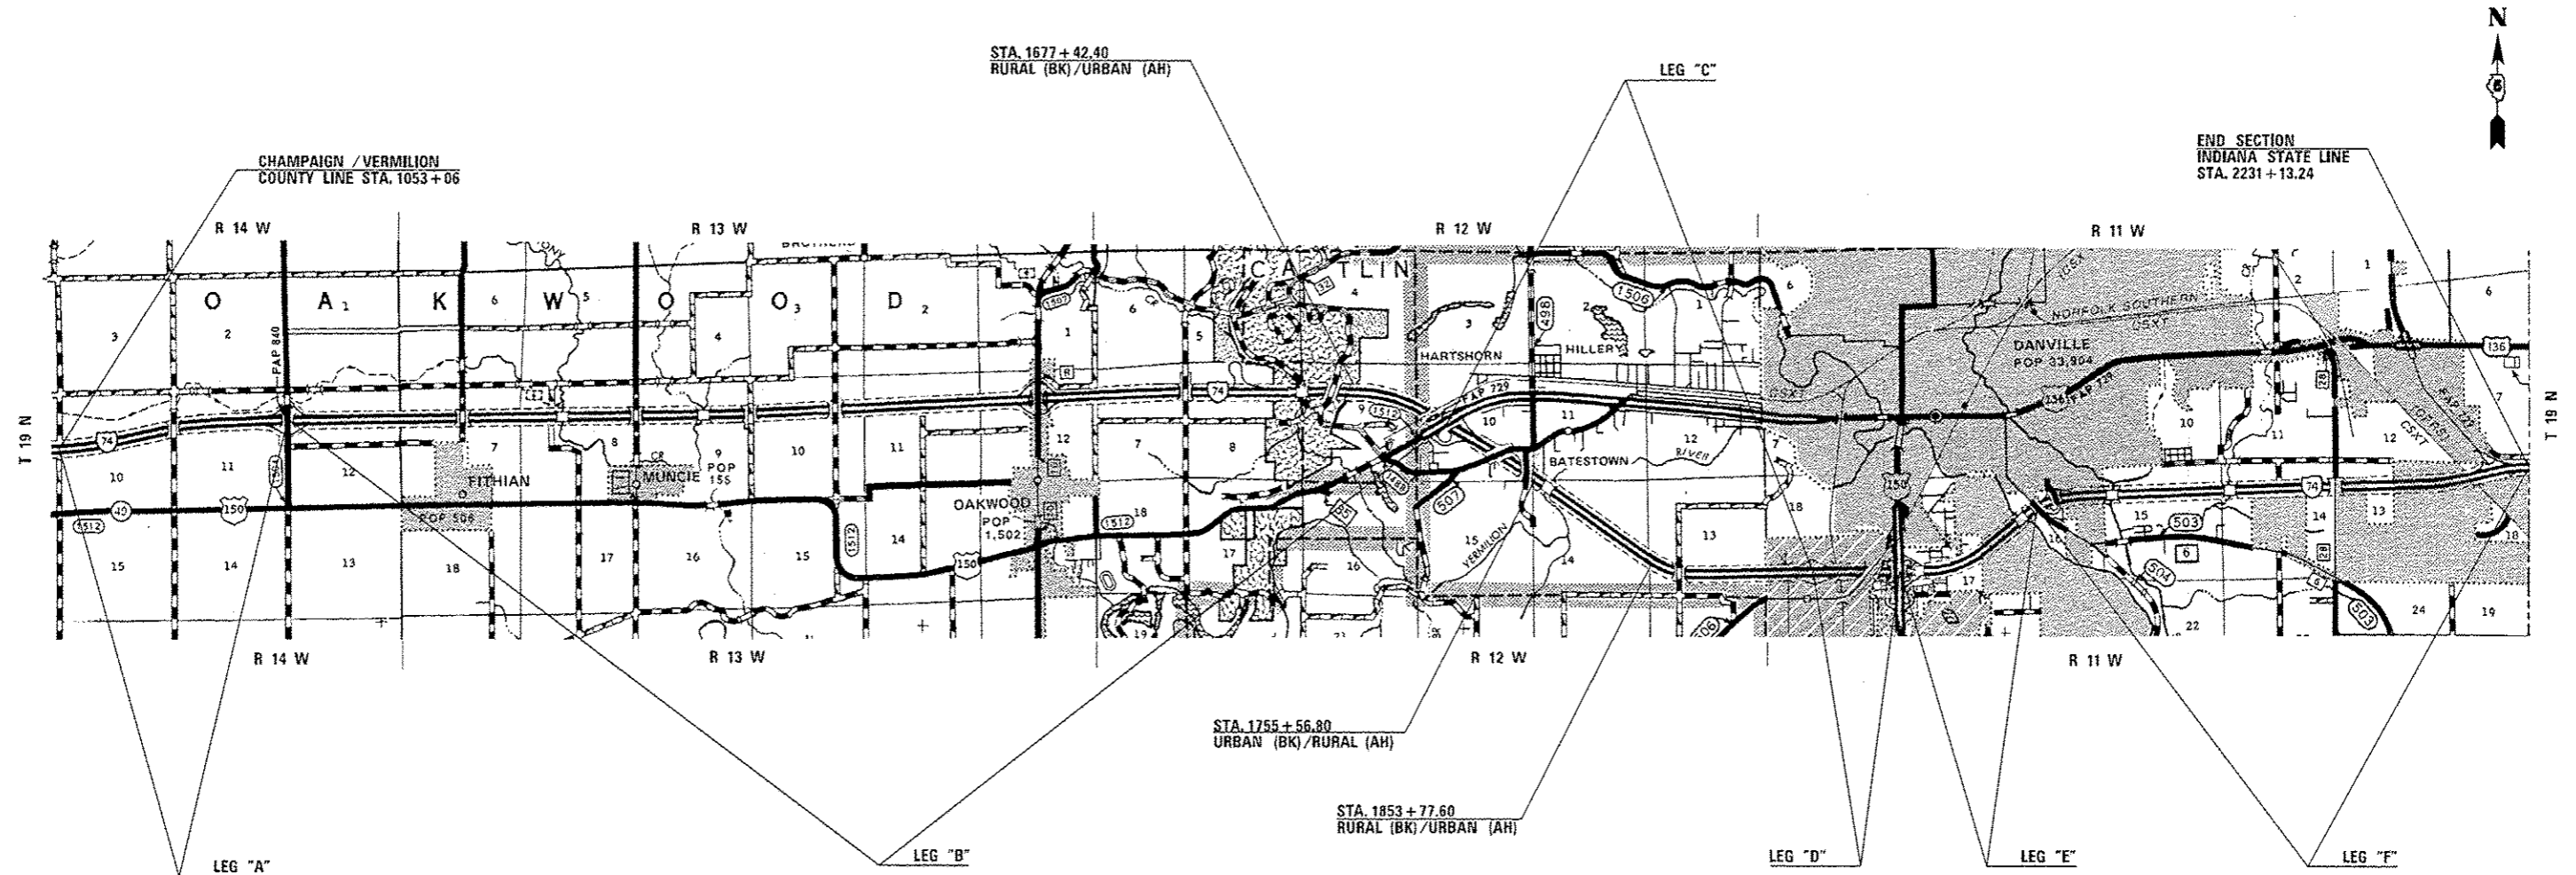

GROSS LENGTH = 117,807.24 FT. = 22.312 MILE  
NET LENGTH = 117,807.24 FT. = 22.312 MILE

URBAN  
STA. 1676+03 (MLK DRIVE) TO STA. 1853+77.60 (BATESTOWN RD.)  
STA. 1853+77.60 (BOYDE RD.) TO STA. 2231+13.24 (INDIANA STATE LINE)

RURAL  
STA. 1053+06 (CHAMPAIGN CO. LINE) TO STA. 1676+03  
STA. 1755+56.80 TO STA. 1853+77.60

TOWNSHIPS
OAKWOOD
DANVILLE

FILE NAME =	USER NAME = leroyn	DESIGNED -	REVISED -	STATE OF ILLINOIS DEPARTMENT OF TRANSPORTATION	LOCATION MAP #4	F.A.I. RTE.	SECTION	COUNTY	TOTAL SHEETS	SHEET NO.	
c:\p\work\pvidot\leryo\1005293\DS70330-kht-cover.dgn	PLT SCALE = 48,2000 ' / in.	DRAWN -	REVISED -			74&57	D5 PATCHING 2014-4	VARIOUS	29	6	
MODEL NAME =	PLT DATE = 12/4/2013	CHECKED -	REVISED -			SCALE: SHEET 4 OF 5 SHEETS STA. TO STA.					
		DATE -	REVISED -			ILLINOIS FED. AID PROJECT					
						CONTRACT NO. 70A38					