


FINAL SURVEY NO.	SURVEYED PLOTTED	BY	DATE
NOTE BOOK NO.	TEMPLATE AREAS CHECKED		
	AREAS CHECKED		

ORIGINAL SURVEY NO.	SURVEYED PLOTTED	BY	DATE
NOTE BOOK NO.	TEMPLATE AREAS CHECKED		
	AREAS CHECKED		

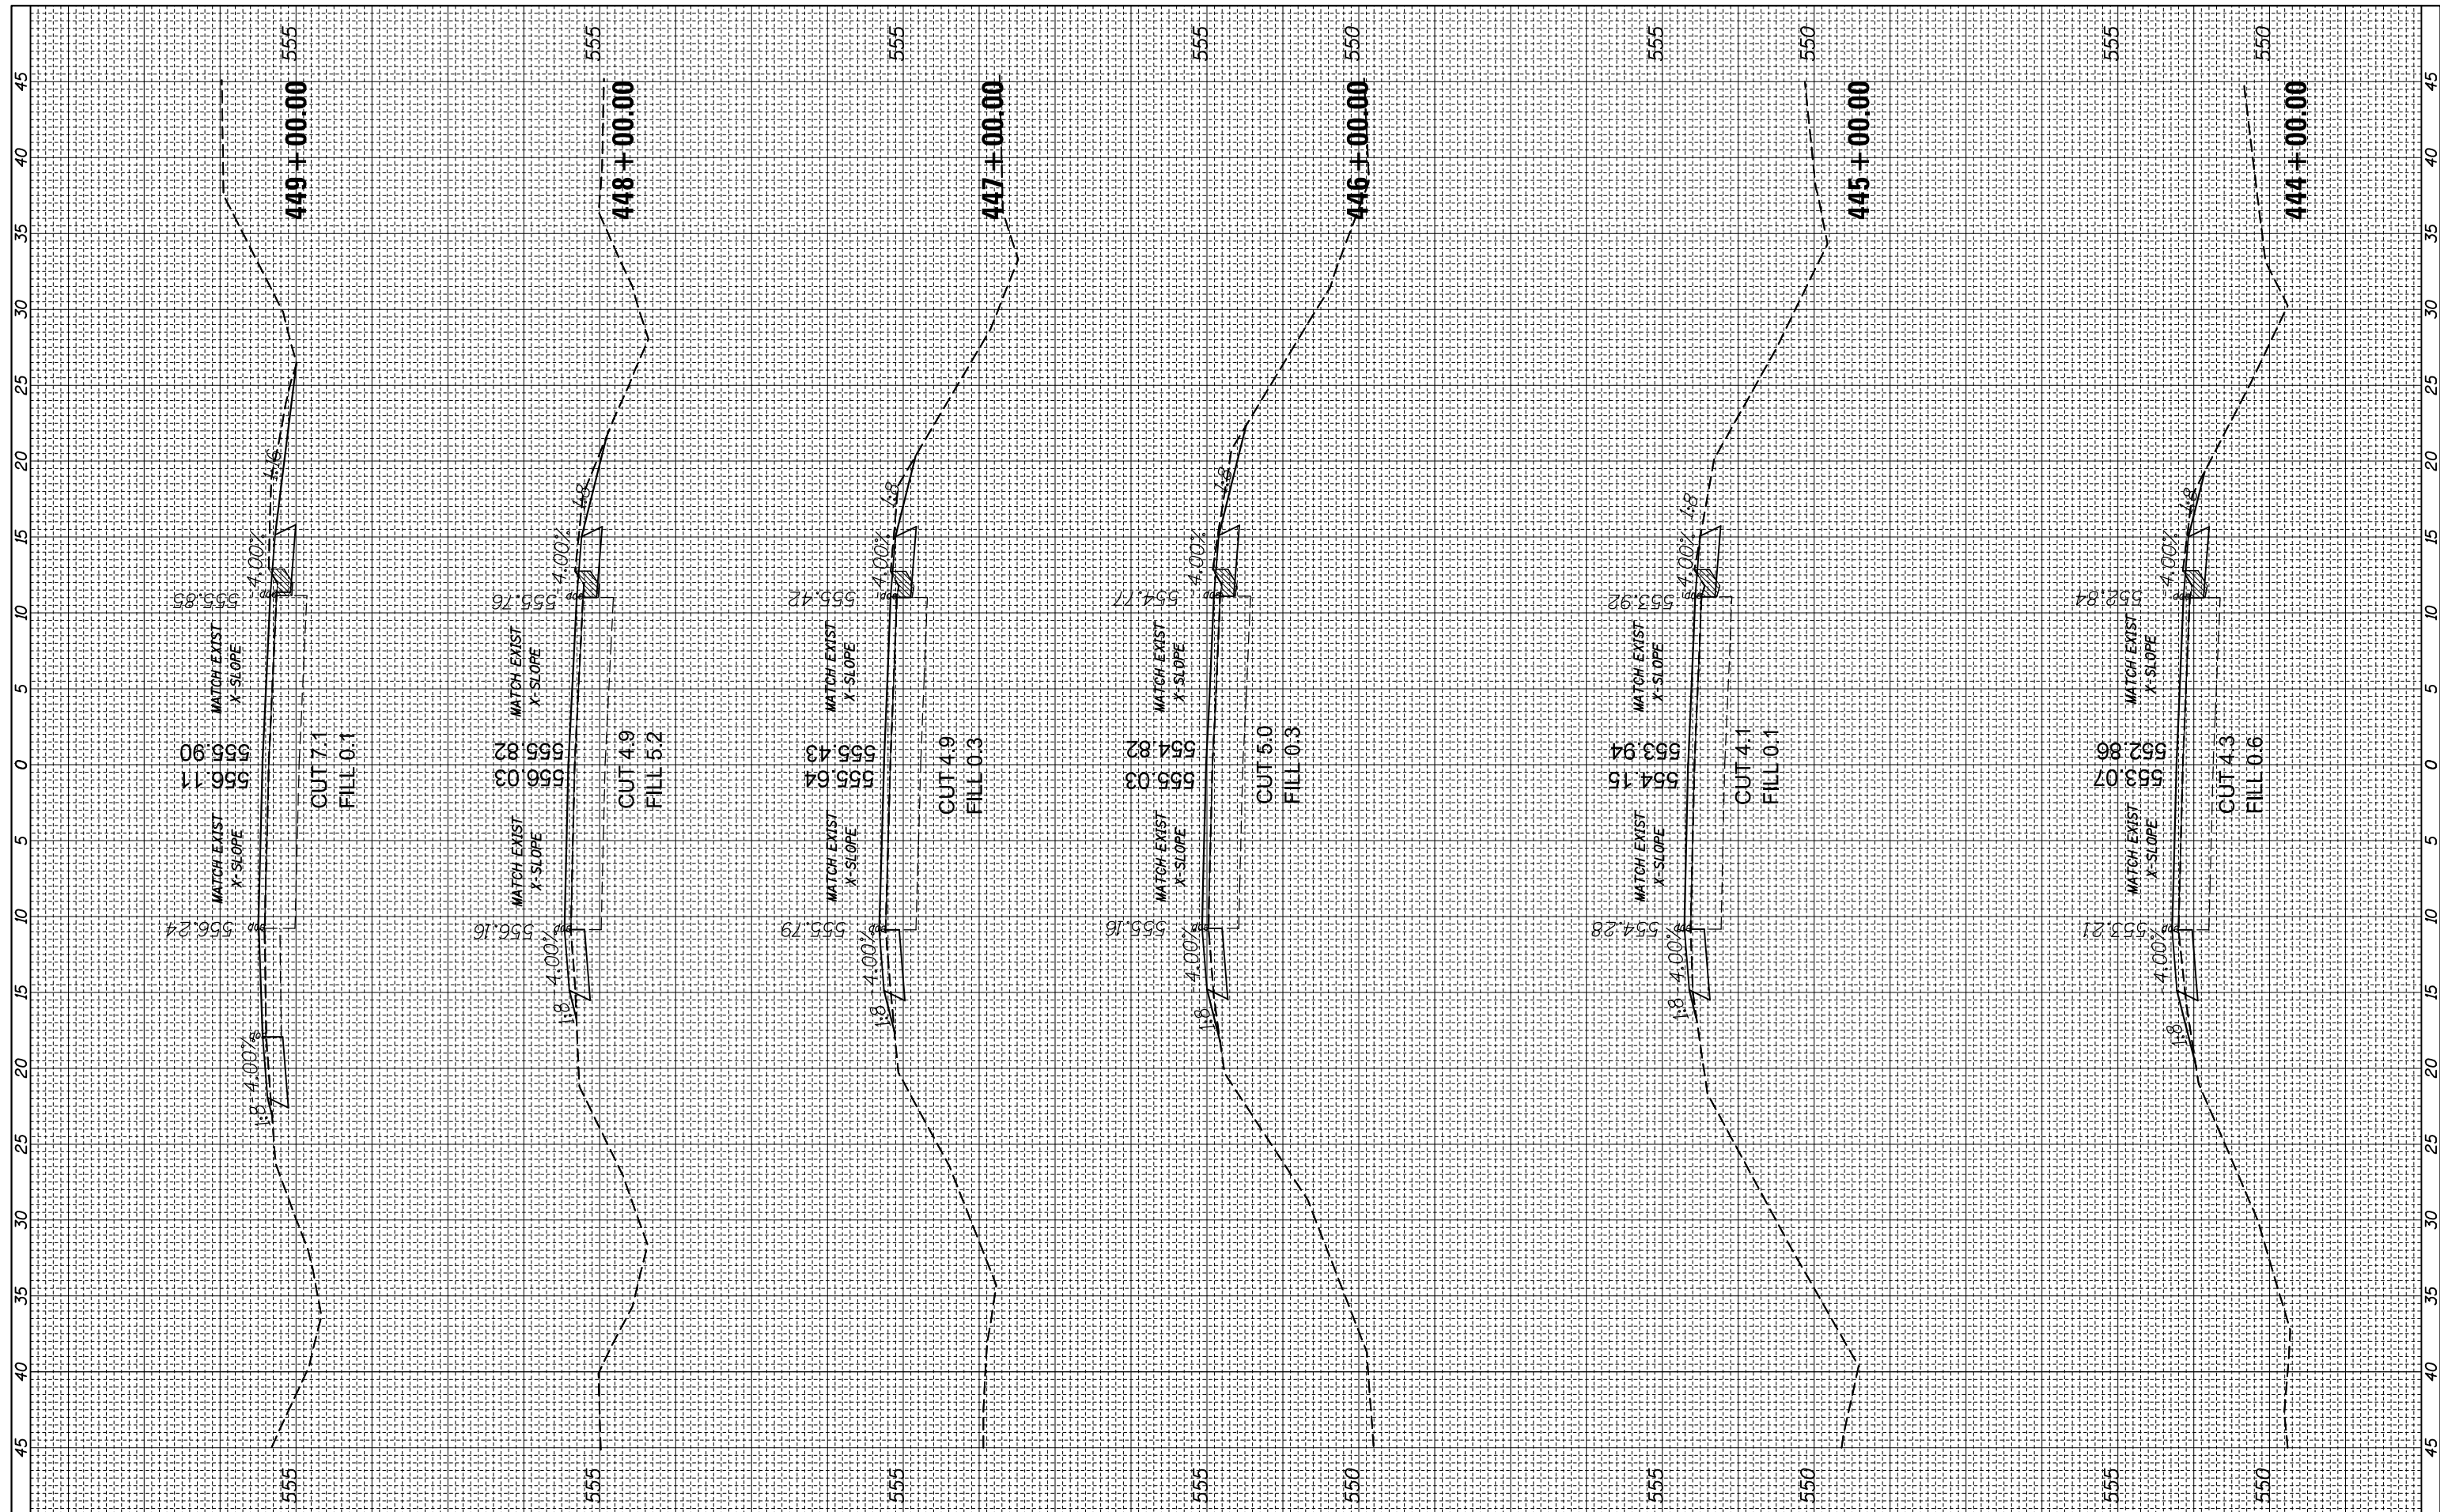

FILE NAME =
 c:\pw_work\pwidot\dntelmonj1\d0301167\0876f89.sht-xsht.dgn

USER NAME = dntelmonj1
 PLOT SCALE = 10.0000' / in.
 PLOT DATE = 12/5/2013

DESIGNED -
 DRAWN -
 CHECKED -
 DATE -

REVISED -
 REVISED -
 REVISED -
 REVISED -

STATE OF ILLINOIS
 DEPARTMENT OF TRANSPORTATION

CROSS SECTIONS

SCALE: SHEET OF SHEETS STA. 444+00.00 TO STA. 449+00.00

F.A.P. RTE.	SECTION	COUNTY	TOTAL SHEETS	SHEET NO.
312	74-IRS-1	RANDOLPH	28	21
CONTRACT NO. 76F89				
ILLINOIS FED. AID PROJECT				